



Customer Name: Barrett

Project Ref: Meadow House,  
Irlingham - Back Elevation Windows

Date: 02.11.23 Drawn By: MPW

Drawing No: 11 Scale (A3): 1/20

NOTES:

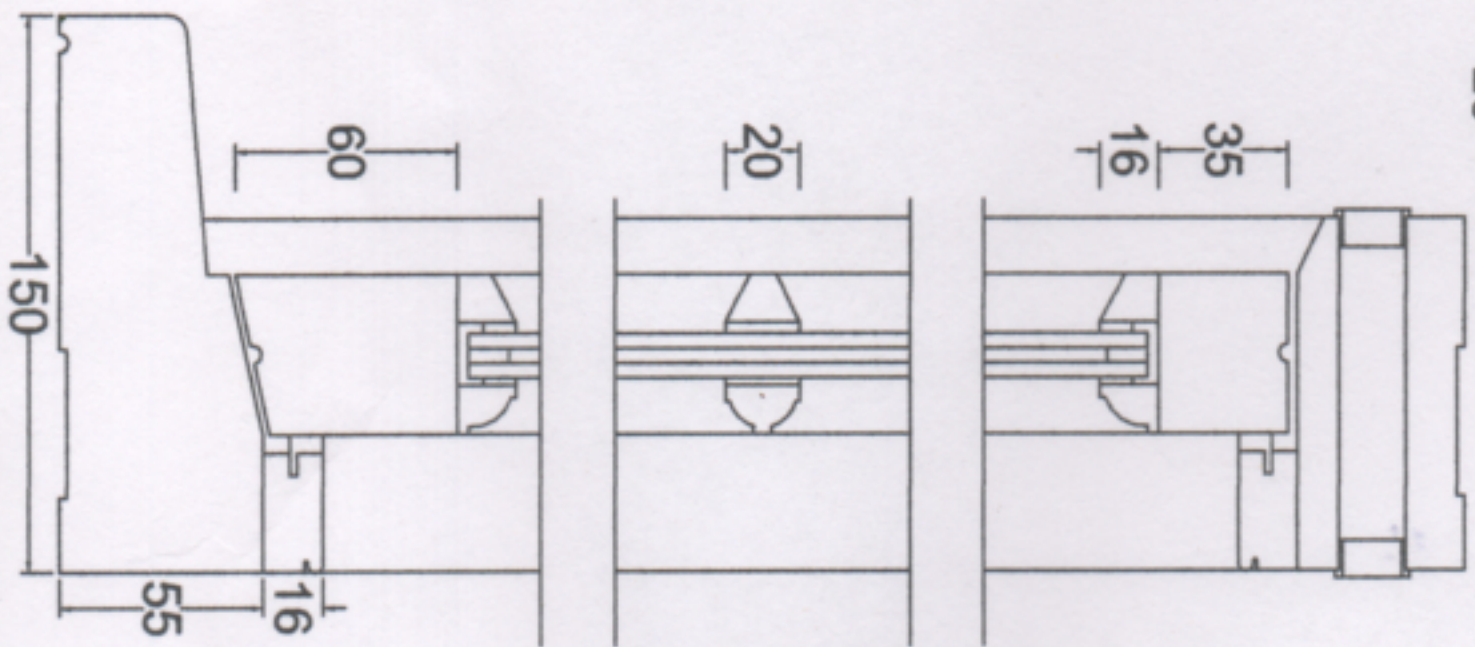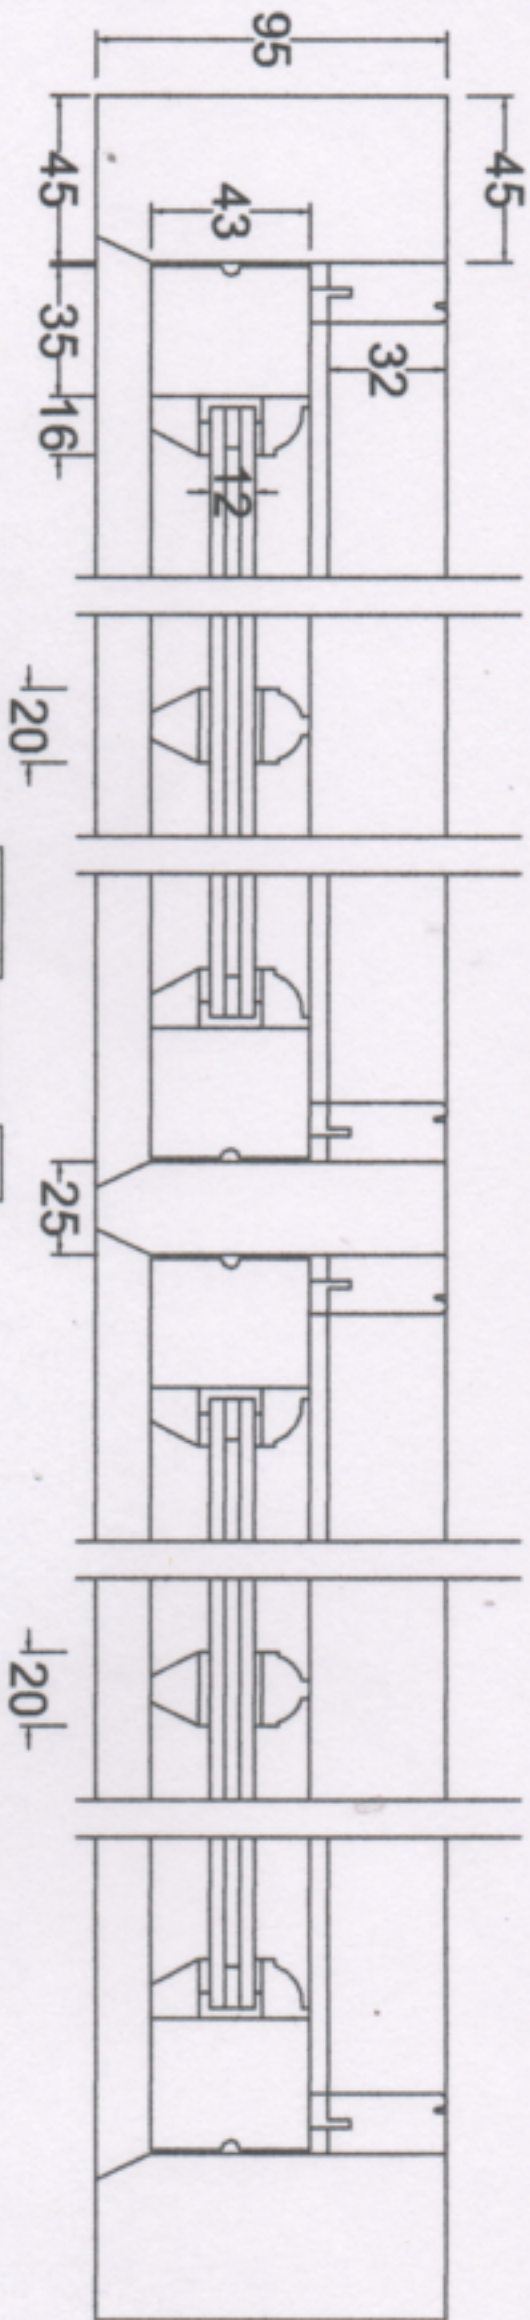

**CATTON**  
— WINDOWS —  
BESPOKE JOINERY

CATTON WINDOWS

1 - 5 Meteor Cl

Airport Ind Est

Norwich

Norfolk

NR6 6HQ

Tel: 01603 788437

Email: sales@cattowindows.com

Web: www.cattowindows.com