



DATUM: 15.00

Proposed Site Section A-A
Scale 1:200 @ A1



DATUM: 15.00

Proposed Site Section B-B
Scale 1:200 @ A1



DATUM: 15.00

Proposed Site Section C-C
Scale 1:200 @ A1





DATUM: 15.00

Proposed Site Section D-D
Scale 1:200 @ A1

THE CONTRACTOR MUST VERIFY ALL DIMENSIONS ON SITE BEFORE MAKING SHOP DRAWINGS OR COMMENCING WORK OF ANY KIND. NO DIMENSIONS TO BE SCALED FROM THIS DRAWING.

1. THE BOUNDARIES SHOWN ARE BASED ON INFORMATION BY OTHERS. ALL BOUNDARIES TO BE VERIFIED ON SITE PRIOR TO COMMENCING CONSTRUCTION.
2. TOPOGRAPHICAL LEVELS TO BE CONFIRMED.
3. DESIGN & QUOTED AREAS ARE SUBJECT TO DESIGN DEVELOPMENT & STATUTORY CONSENTS.
4. ALL SURVEY INFORMATION SHOWN IS SUBJECT TO FURTHER SITE INVESTIGATION DURING DEMOLITION.

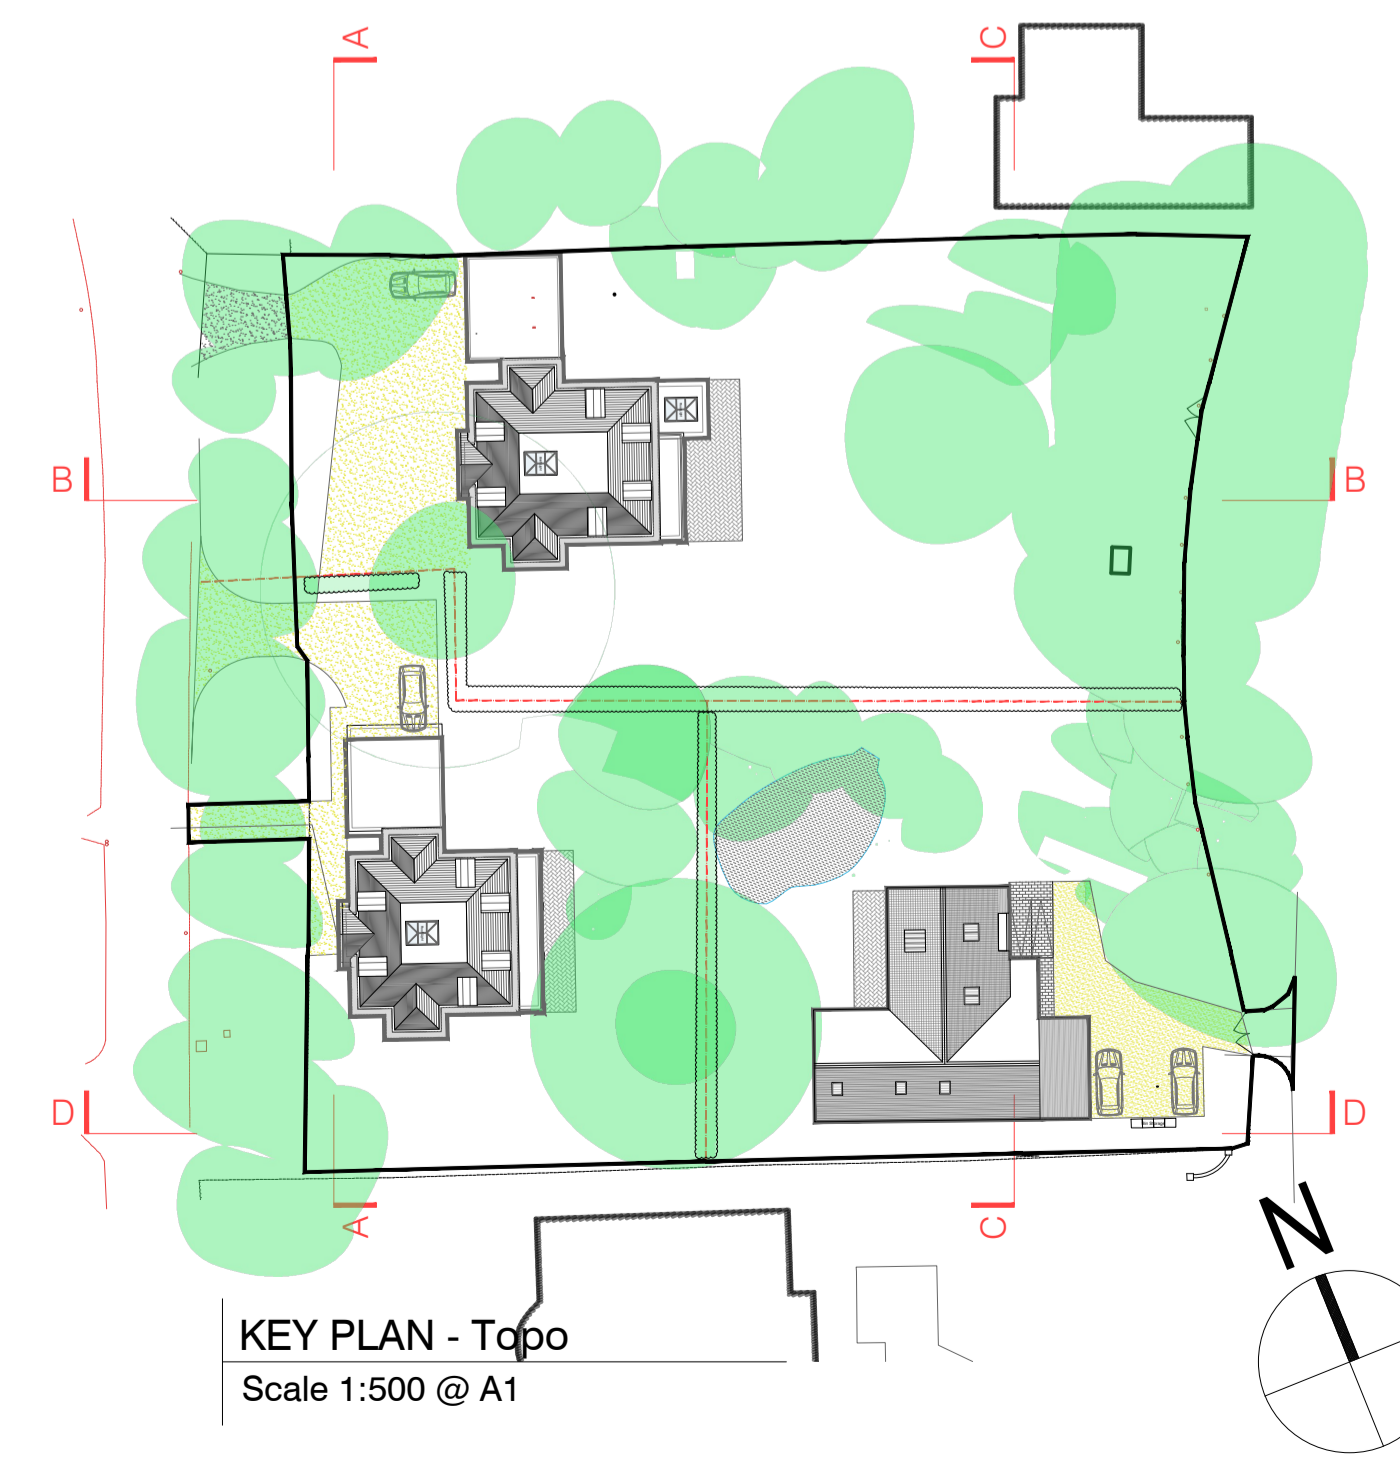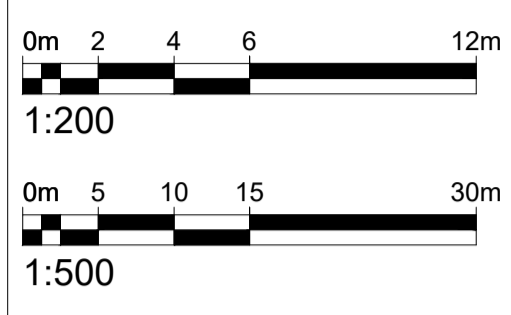

KEY PLAN - Topo
Scale 1:500 @ A1

REV	DATE	REVISIONS	CHK

mohsin cooper
ARCHITECTS
MOHSIN COOPER LIMITED, 7 HIVE MANOR PARADE,
HOVE STREET, HOVE, EAST SUSSEX, BN9 2DF
www.mohsincooper.com
© copyright reserved on this design
and architectural works on this drawing.

PROJECT:
Proposed Dwellings at 4, The Avenue, Radlett

CLIENT:
Mr Michael Mitzman

DRAWING TITLE:
Proposed Site Sections

SCALE:	DRAWN:	MC	DATE:	OCT 2023
1:200 / 1:500@A1	CHECKED:	MC	DATE:	OCT 2023
NUMBER:	REVISION:			
0520-PL-100	-			

STATUS:
S2

PLANNING APPLICATION