


THE CONTRACTOR MUST VERIFY ALL DIMENSIONS ON SITE BEFORE MAKING SHOP DRAWINGS OR COMMENCING WORK OF ANY KIND. NO DIMENSIONS TO BE SCALED FROM THIS DRAWING.

1. THE BOUNDARIES SHOWN ARE BASED ON INFORMATION BY OTHERS. ALL BOUNDARIES TO BE VERIFIED ON SITE PRIOR TO COMMENCING CONSTRUCTION.
2. TOPOGRAPHICAL LEVELS TO BE CONFIRMED.
3. DESIGN & QUOTED AREAS ARE SUBJECT TO DESIGN DEVELOPMENT & STATUTORY CONSENTS.
4. ALL SURVEY INFORMATION SHOWN IS SUBJECT TO FURTHER SITE INVESTIGATION DURING DEMOLITION.

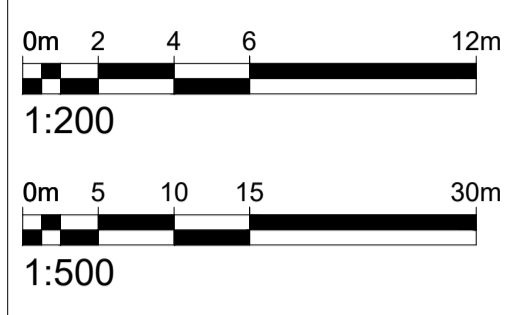

Existing Site Section A-A
Scale 1:200 @ A1





Existing Site Section B-B
Scale 1:200 @ A1



Existing Site Section C-C
Scale 1:200 @ A1



Existing Site Section D-D
Scale 1:200 @ A1

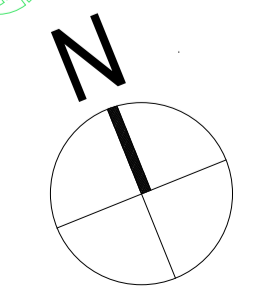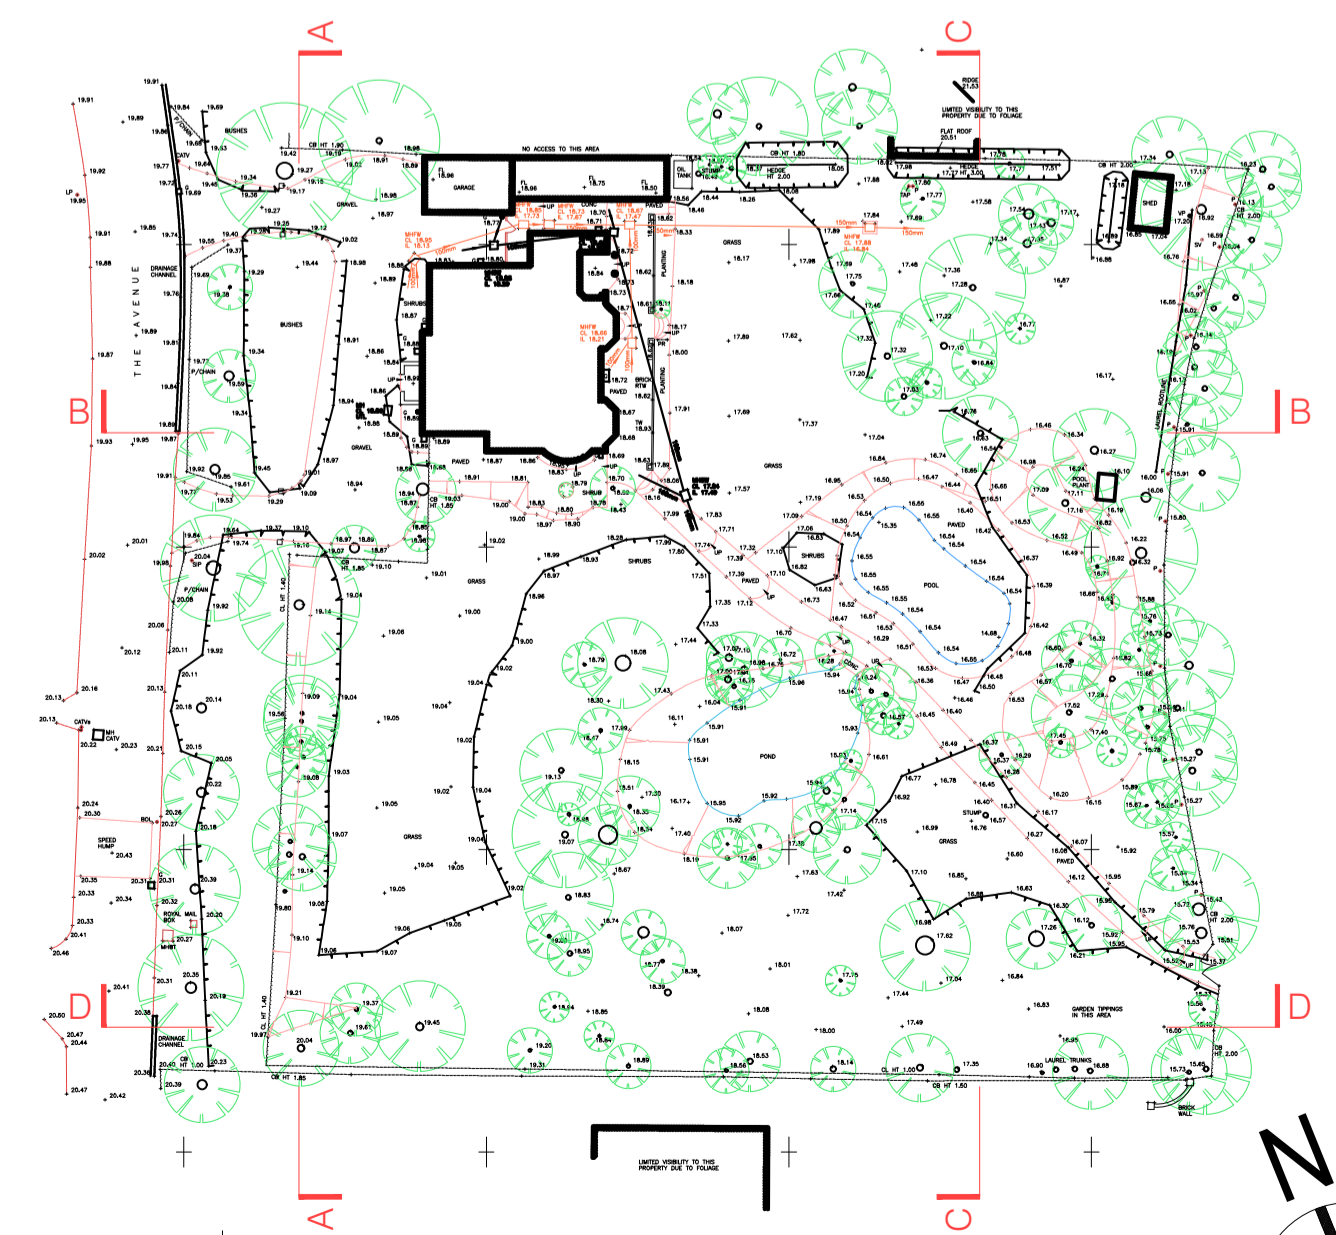

REV	DATE	REVISIONS	CHK

mohsin cooper
ARCHITECTS

MOHSEN COOPER LIMITED, 7 HOVE MANOR PARADE,
HOVE STREET, HOVE, EAST SUSSEX, BN9 2DF
www.mohsincooper.com
© copyright reserved on this design.
All rights reserved by the architect.

PROJECT:
Proposed Dwellingshouses at 4, The Avenue, Radlett

CLIENT:
Mr Michael Mitzman

DRAWING TITLE:
Existing Site Sections

SCALE: 1:200@A1 DRAWN: MC DATE: OCT 2023
CHECKED: MC DATE: OCT 2023

NUMBER: 0520-PL-005 REVISION: -

STATUS: S2 PLANNING APPLICATION