


© this drawing and all content is the copyright of andrew p r love architecture . design . planning ltd
any discrepancy to be reported to andrew p r love architecture . design . planning . ltd
all dimensions to be checked on site

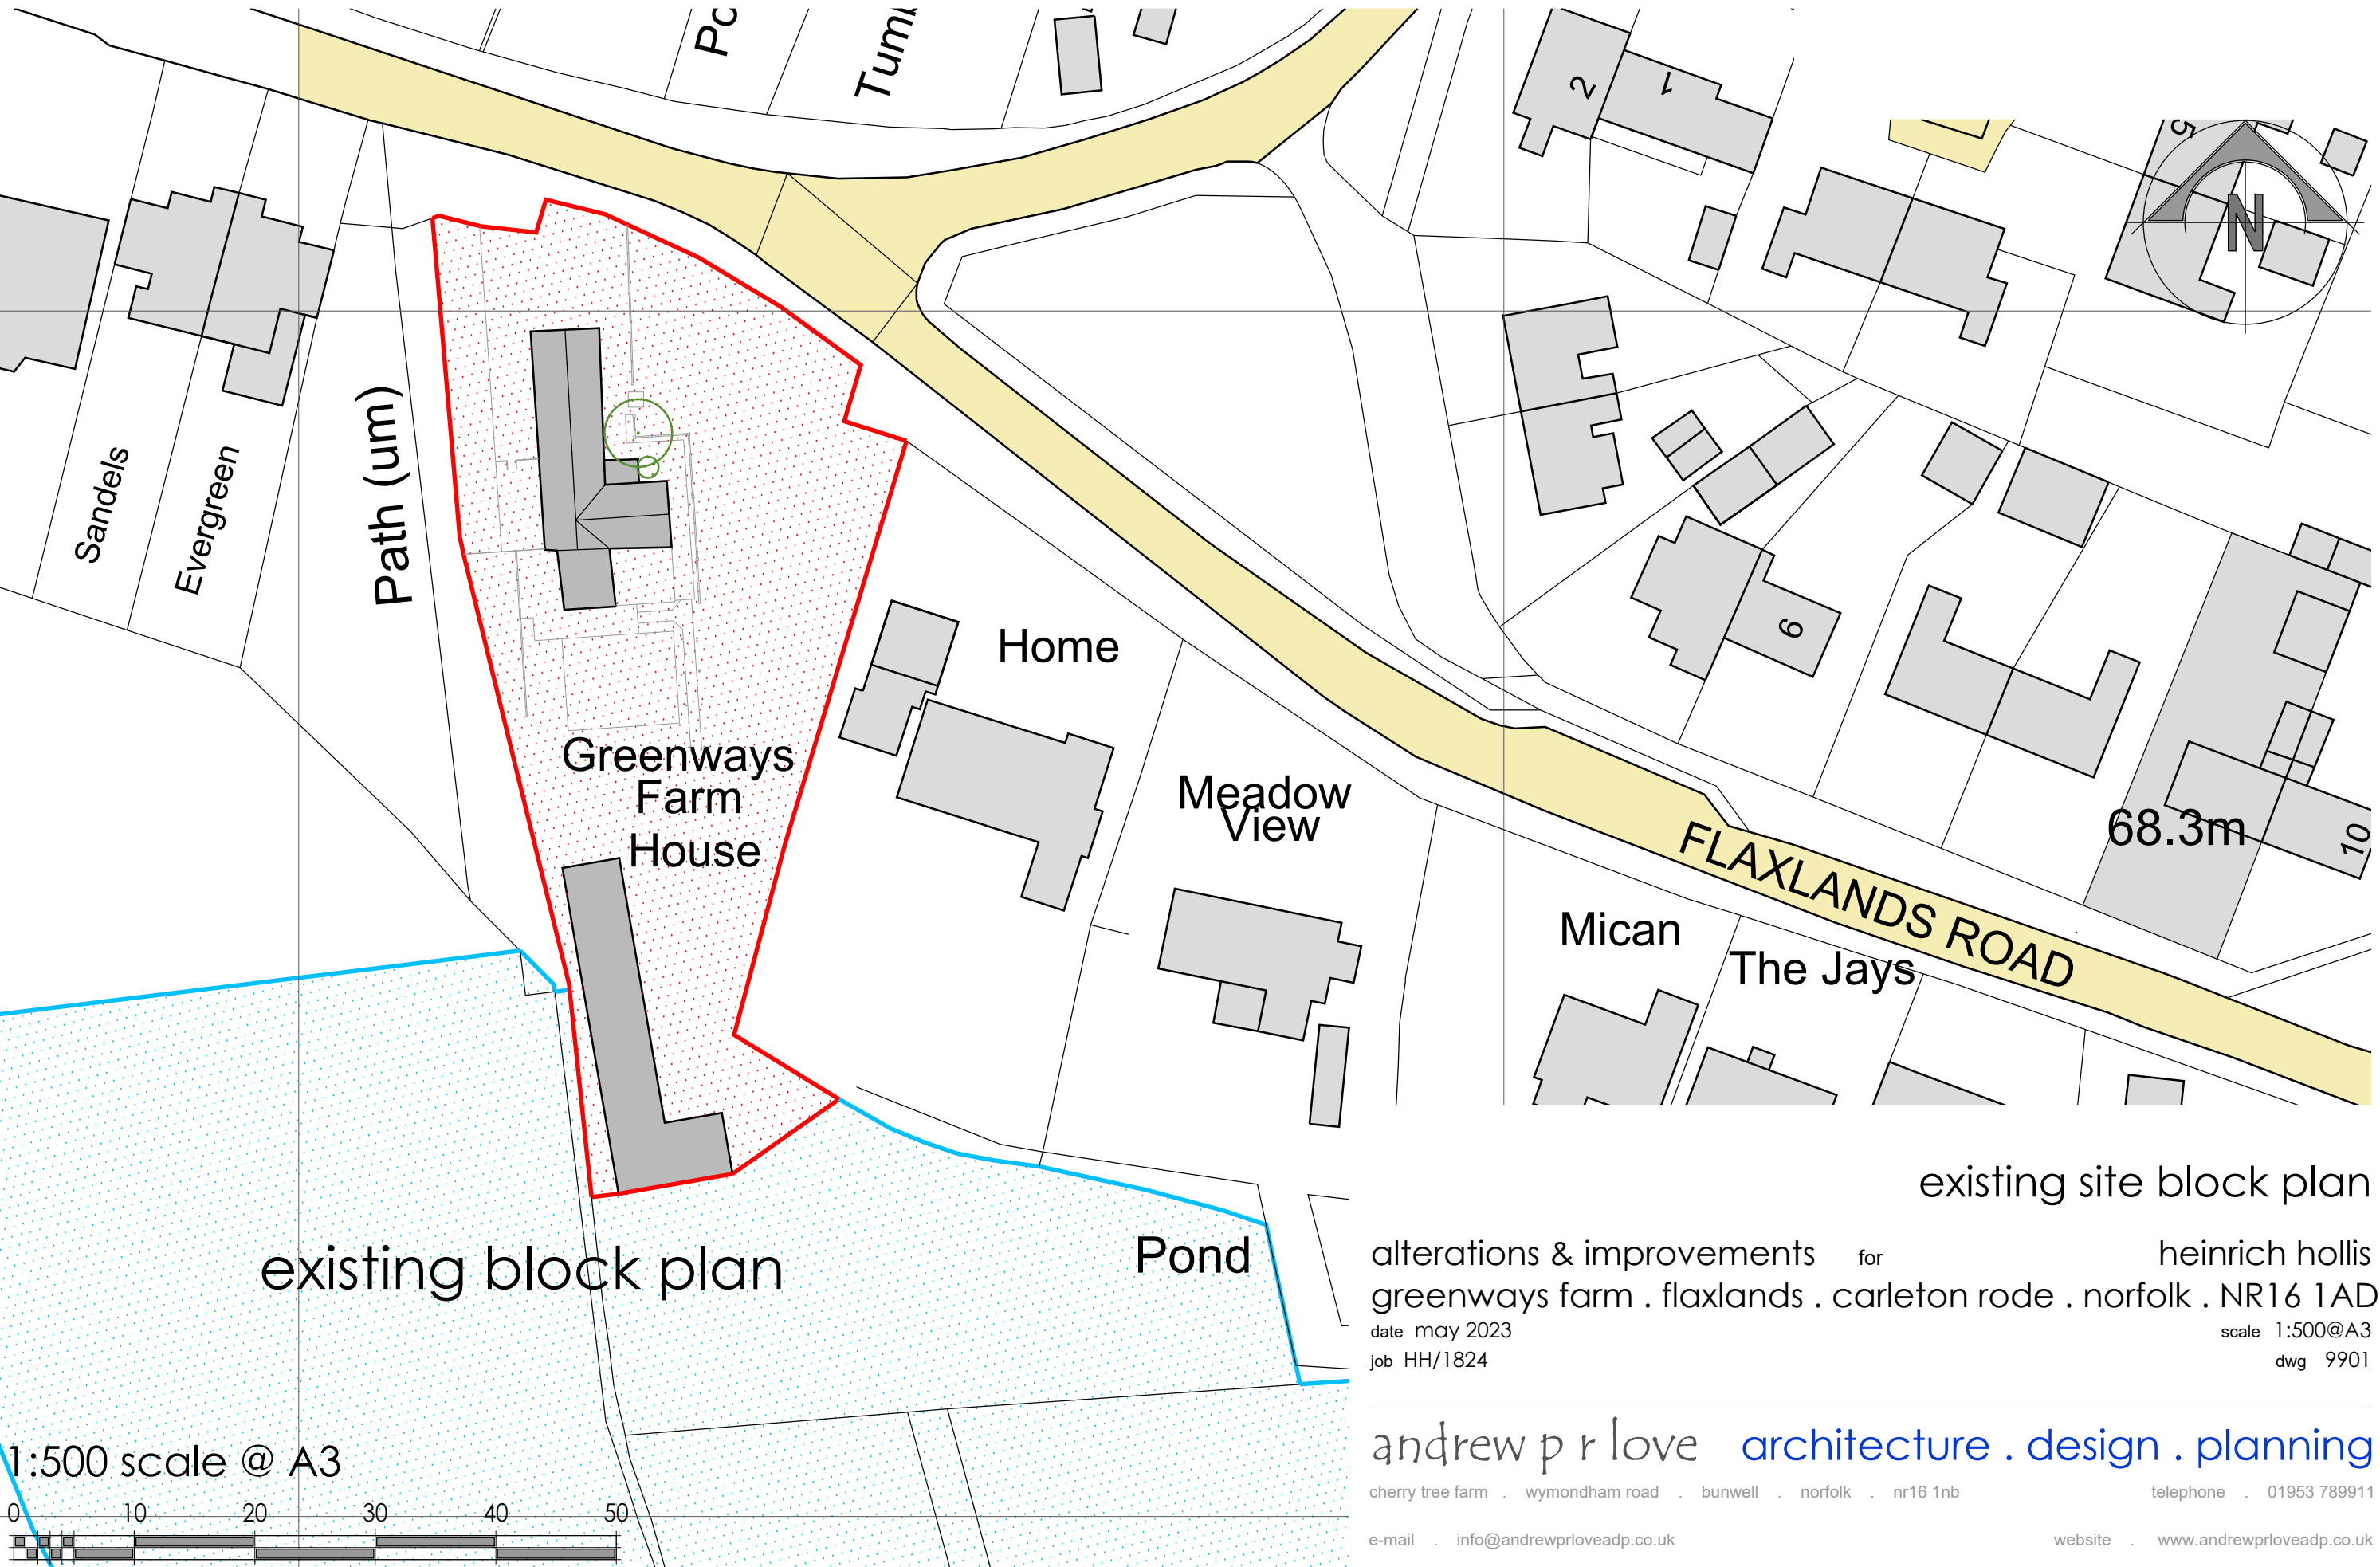

existing block plan

existing site block plan

alterations & improvements for heinrich hollis
greenways farm . flaxlands . carleton rode . norfolk . NR16 1AD
date may 2023 scale 1:500@A3
job HH/1824 dwg 9901

andrew p r love architecture . design . planning
cherry tree farm . wymondham road . bunwell . norfolk . nr16 1nb telephone . 01953 789911
e-mail . info@andrewprloveadp.co.uk website . www.andrewprloveadp.co.uk

