
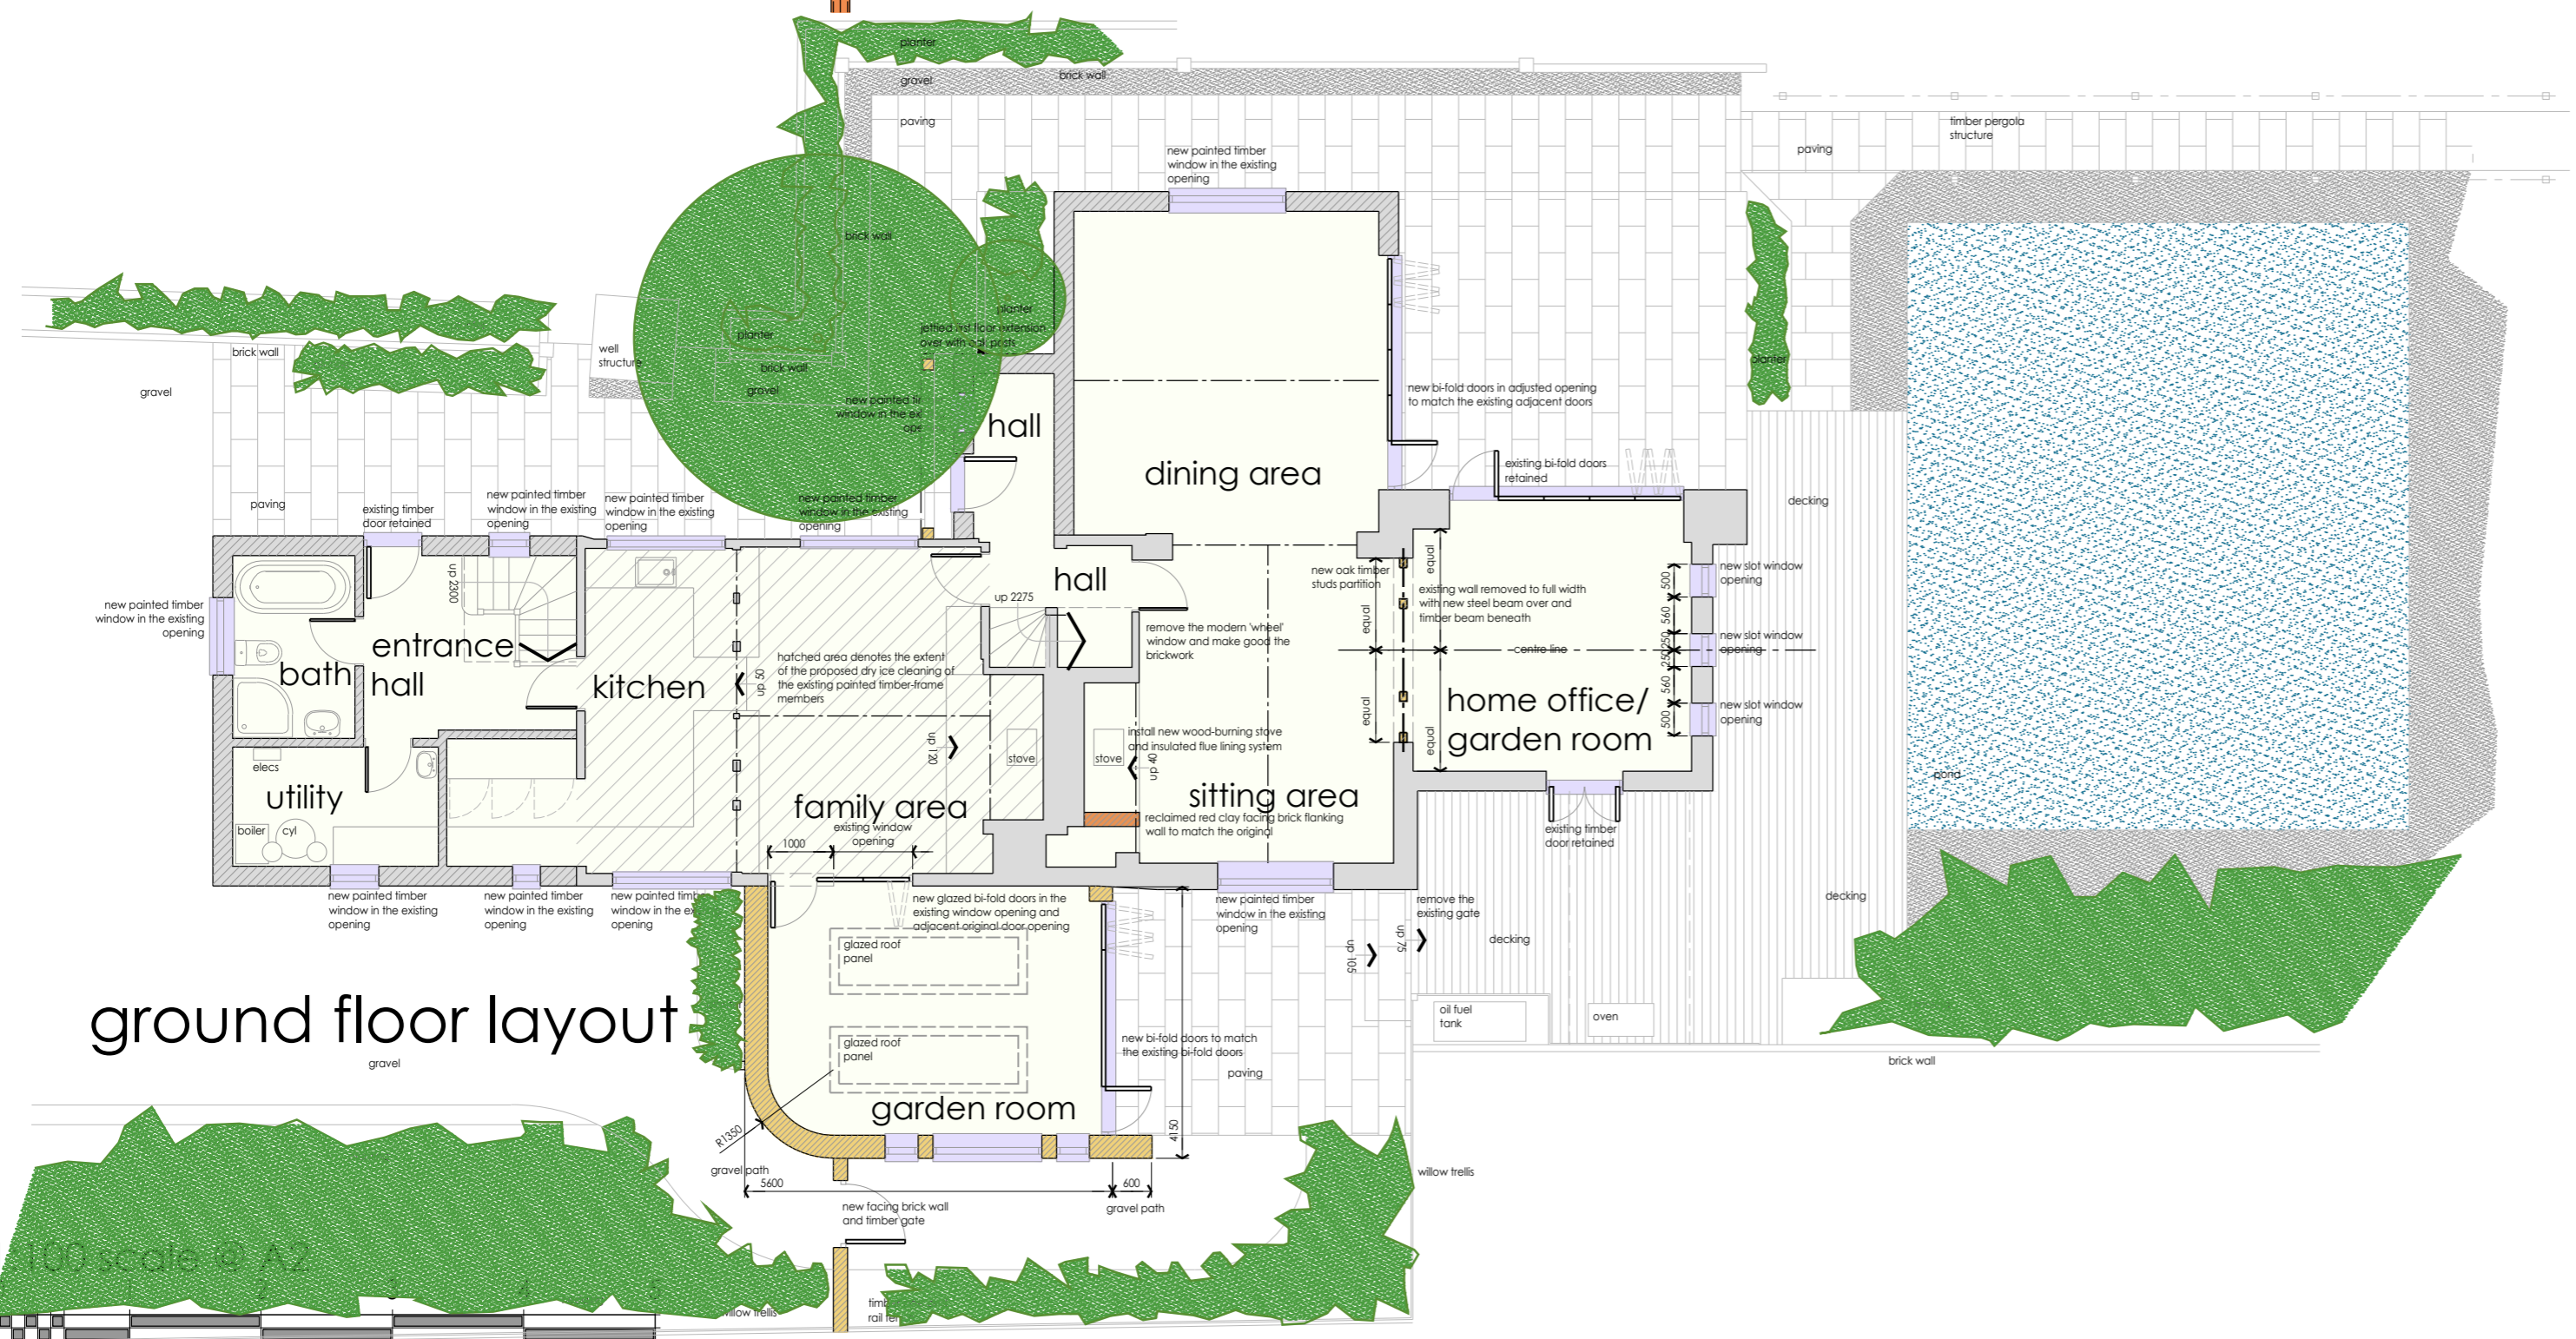
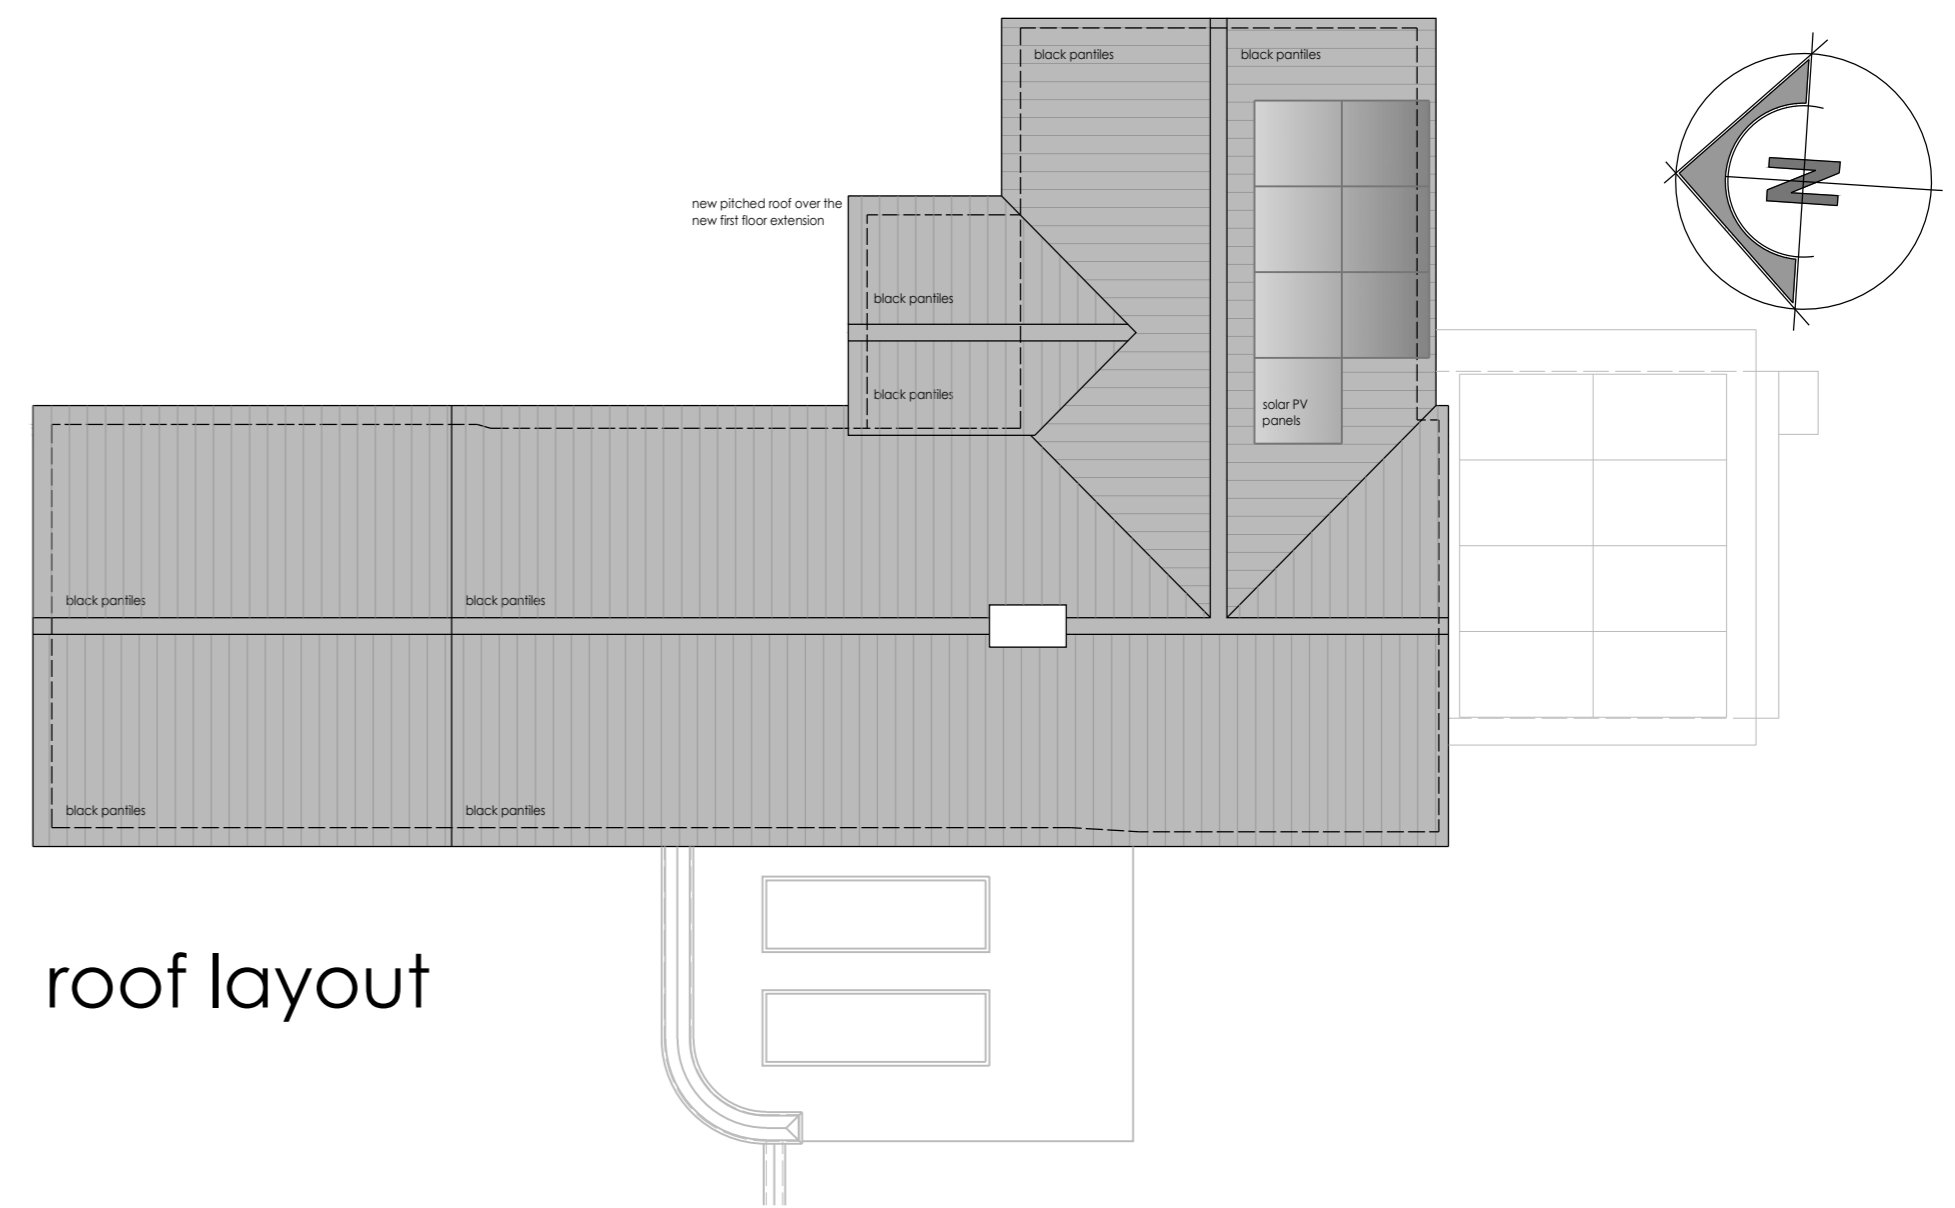


any discrepancy to be reported to andrew p r love architecture . design . planning . ltd
all dimensions to be checked on site
© this drawing and all content is the copyright of andrew p r love architecture . design . planning ltd

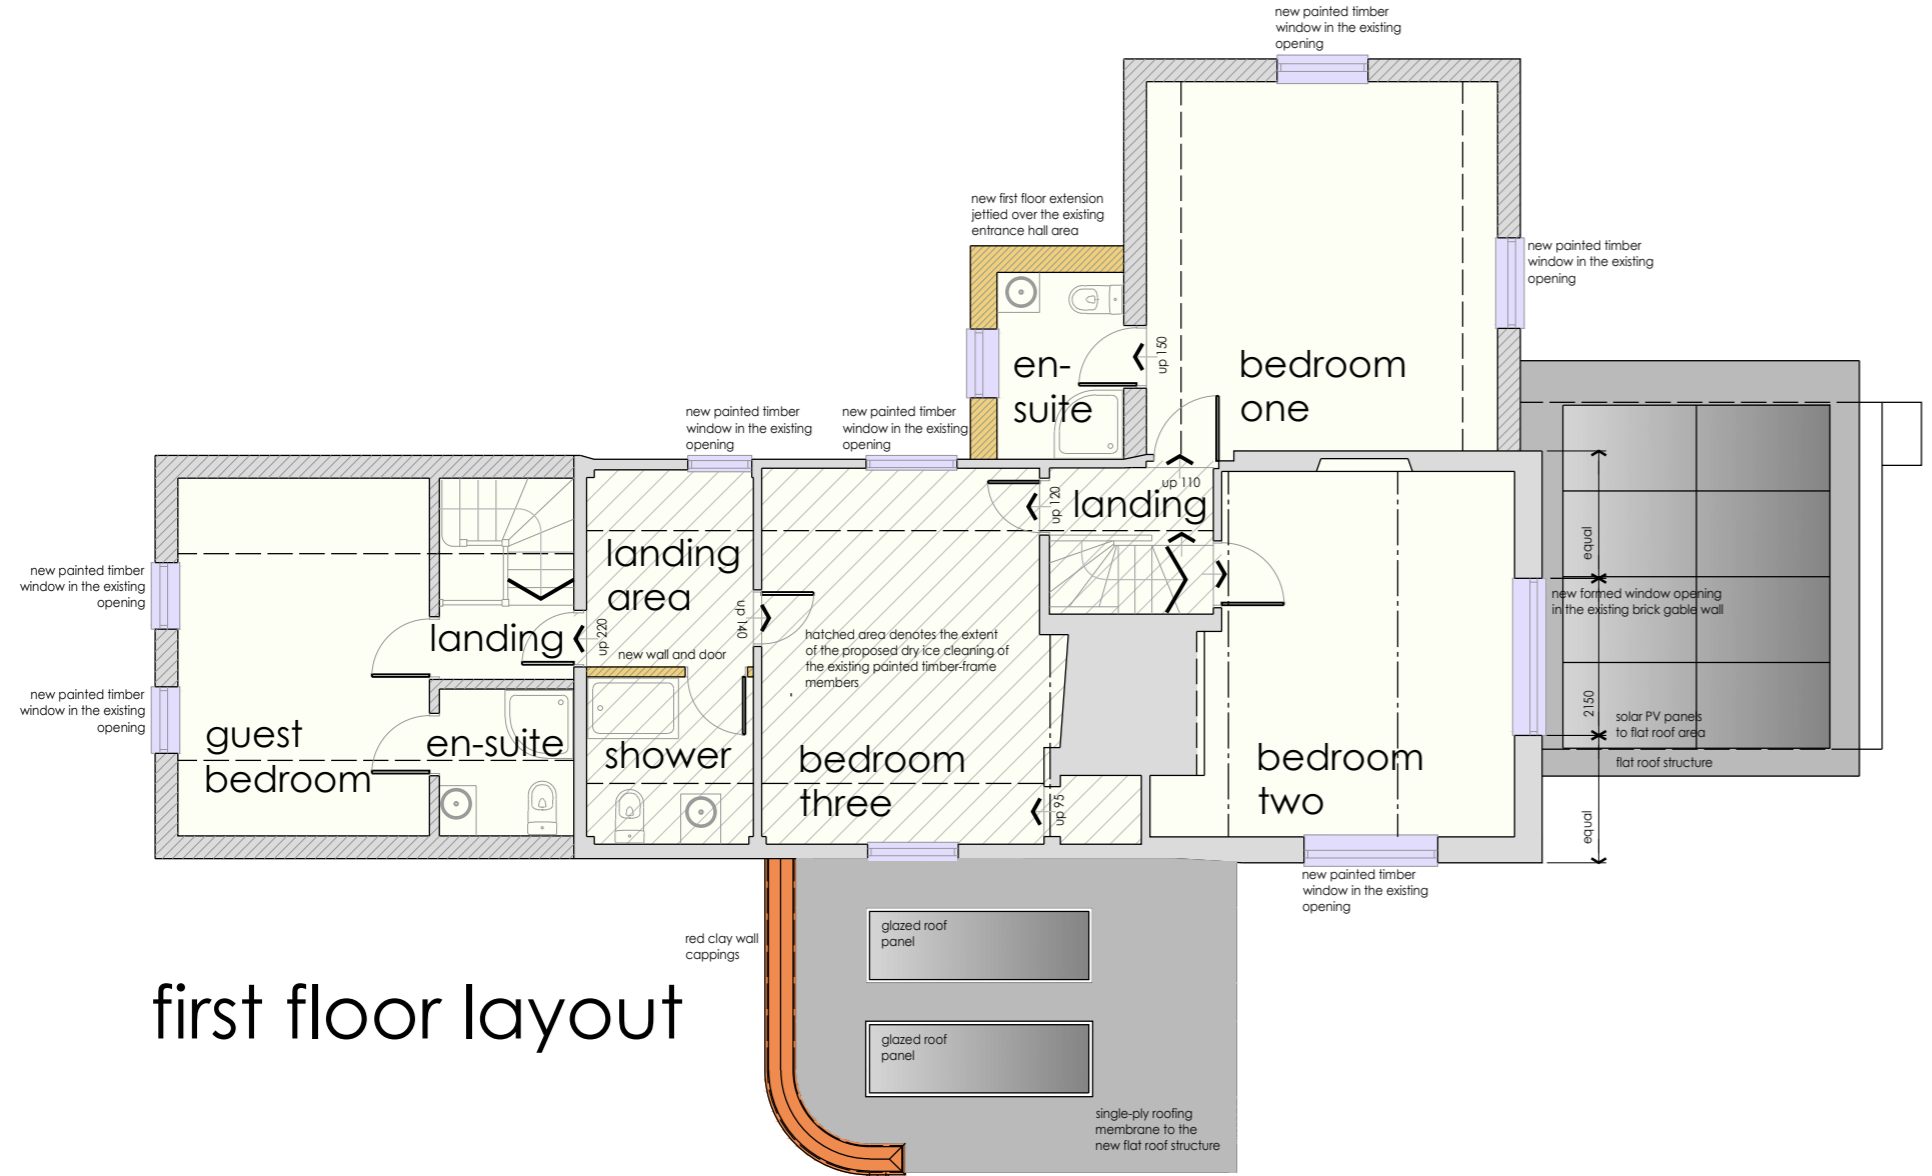

proposed layouts - scheme one

alterations & improvements for heinrich hollis
greenways farm . flaxlands . carleton rode . norfolk . NR16 1AD
date june 2023
job HH/1824

andrew p r love architecture . design . planning

cherry tree farm . wymondham road . bunwell . norfolk . nr16 1nb
e-mail . info@andrewprloveadp.co.uk
telephone . 01953 789911
website . www.andrewprloveadp.co.uk

1:100 scale @ A2