


© this drawing and all content is the copyright of andrew p r love architecture . design . planning ltd  
any discrepancy to be reported to andrew p r love architecture . design . planning ltd  
all dimensions to be checked on site

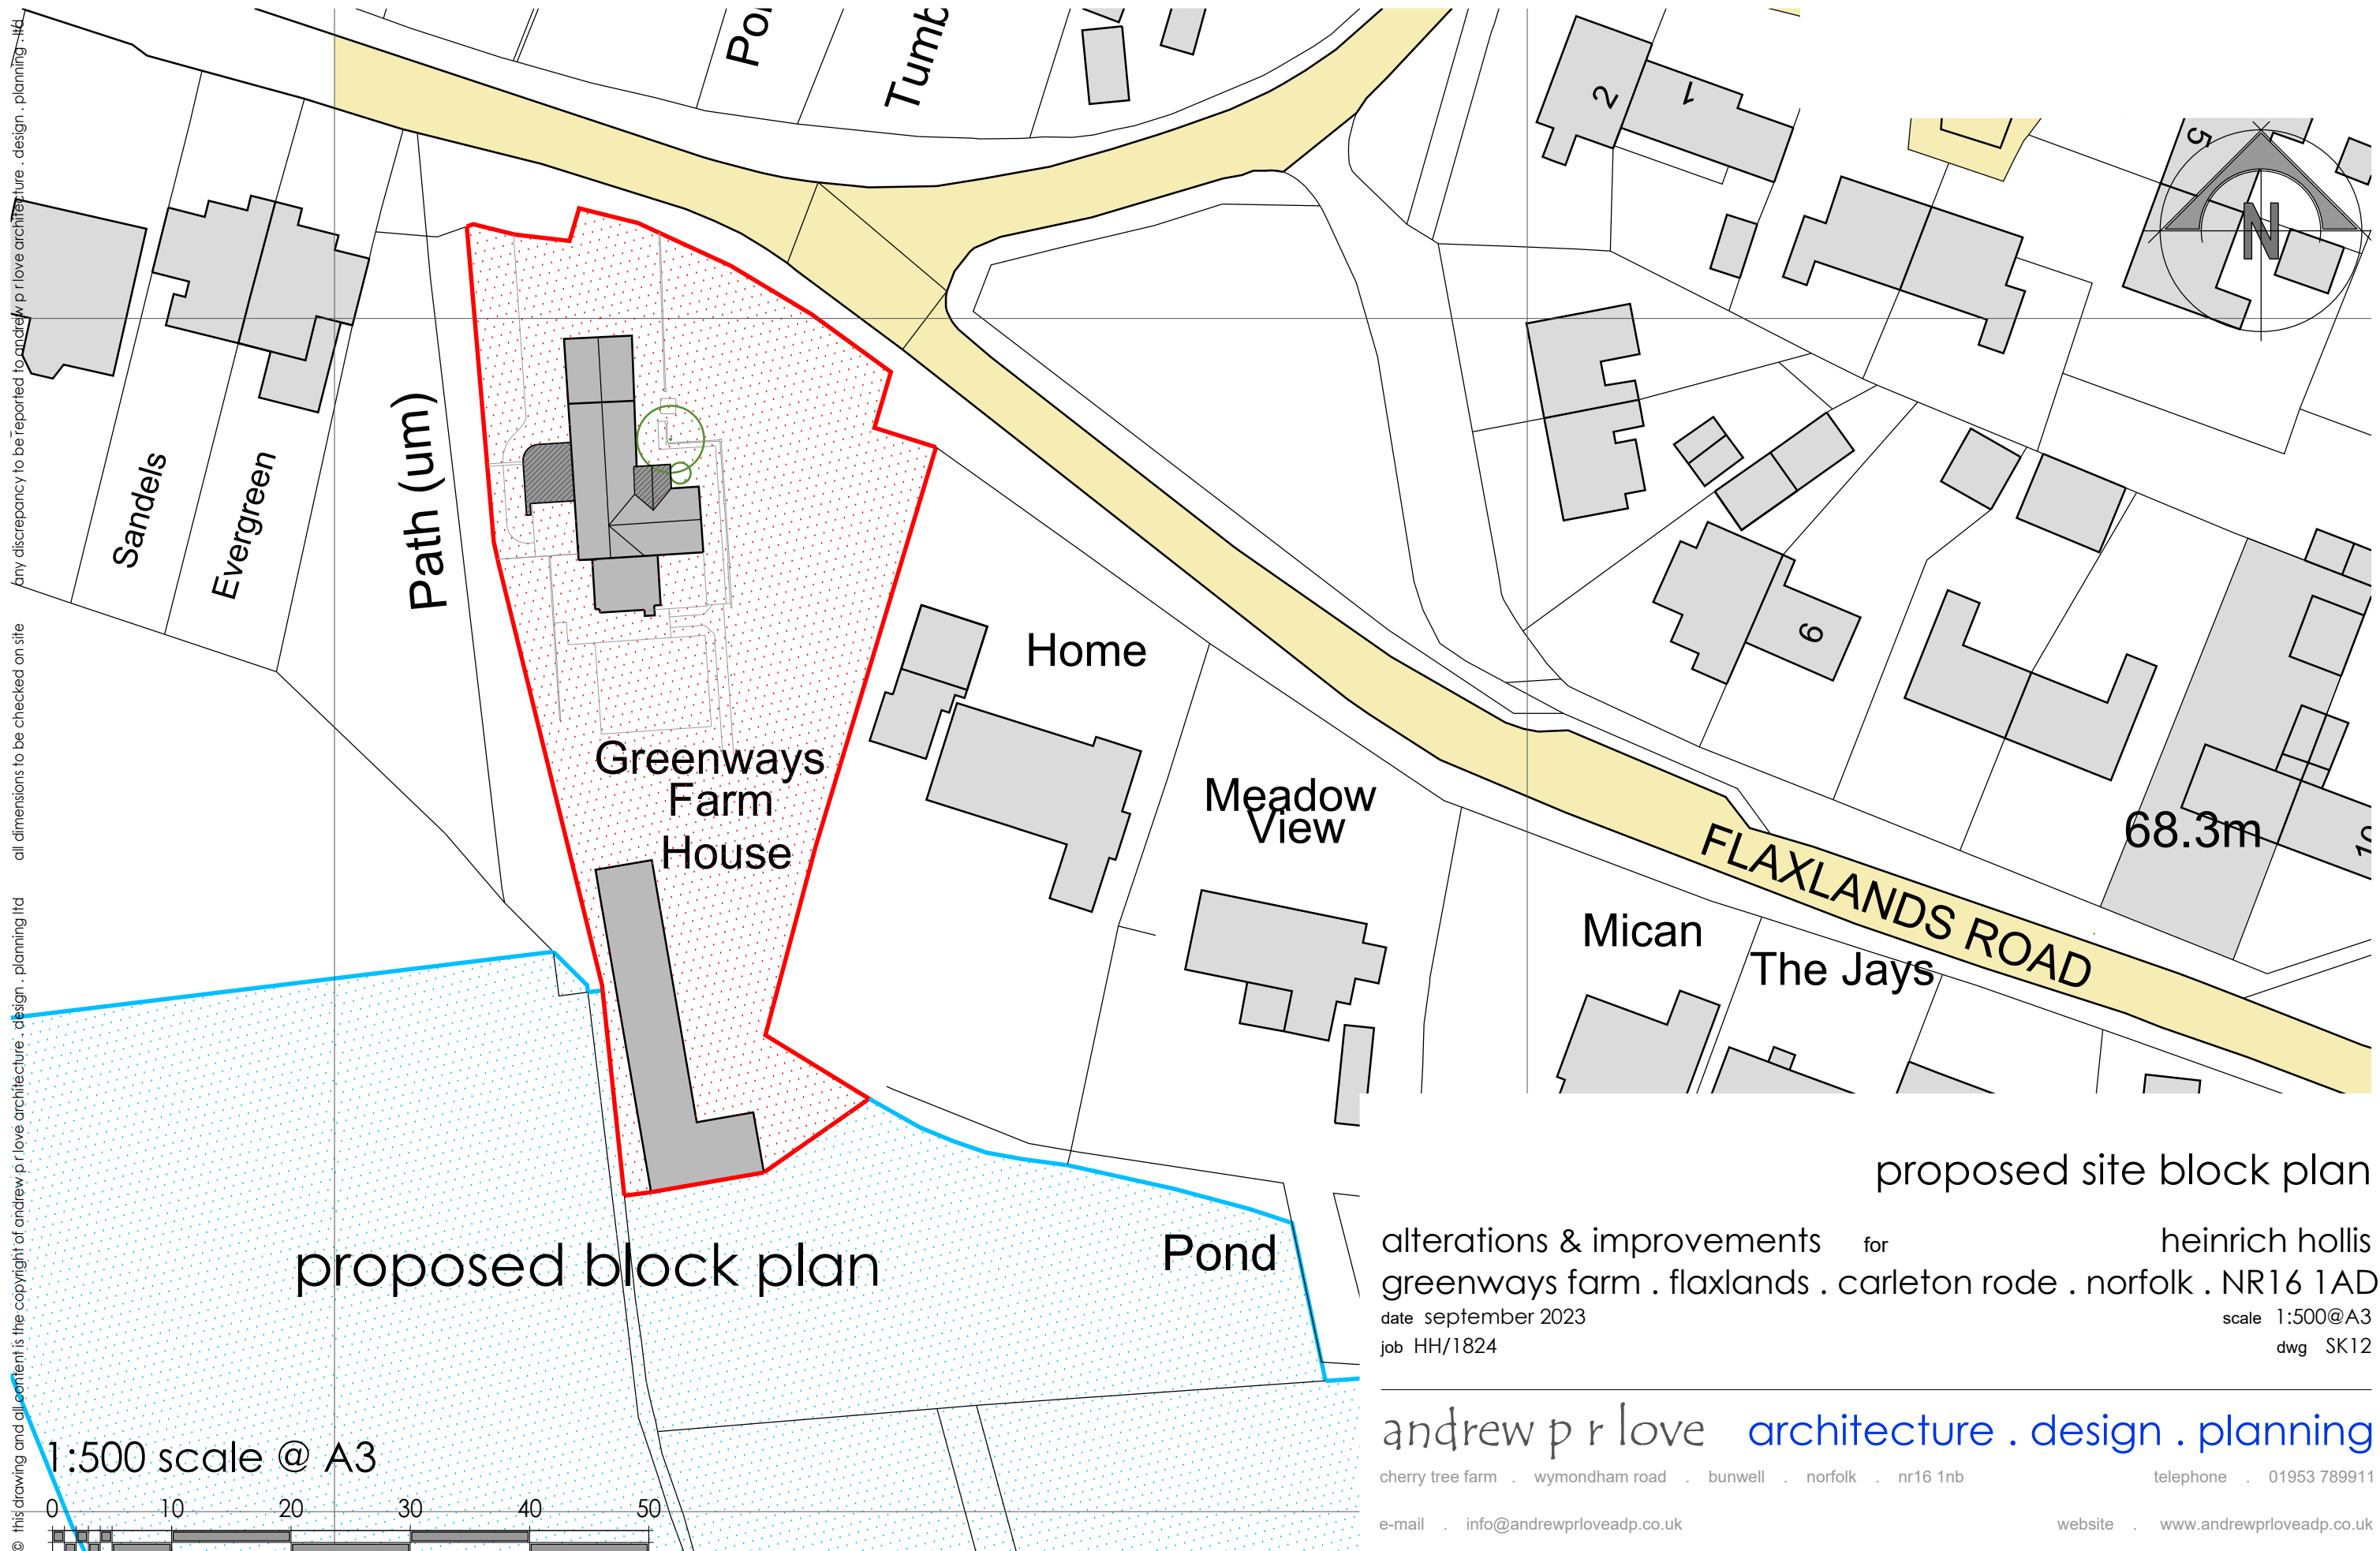

proposed block plan

proposed site block plan

alterations & improvements for heinrich hollis  
greenways farm . flaxlands . carleton rode . norfolk . NR16 1AD  
date september 2023 scale 1:500@A3  
job HH/1824 dwg SK12

andrew p r love architecture . design . planning

cherry tree farm . wymondham road . bunwell . norfolk . nr16 1nb telephone . 01953 789911  
e-mail . info@andrewprloveadp.co.uk website . www.andrewprloveadp.co.uk