


34 Woodend, SM1 3LJ

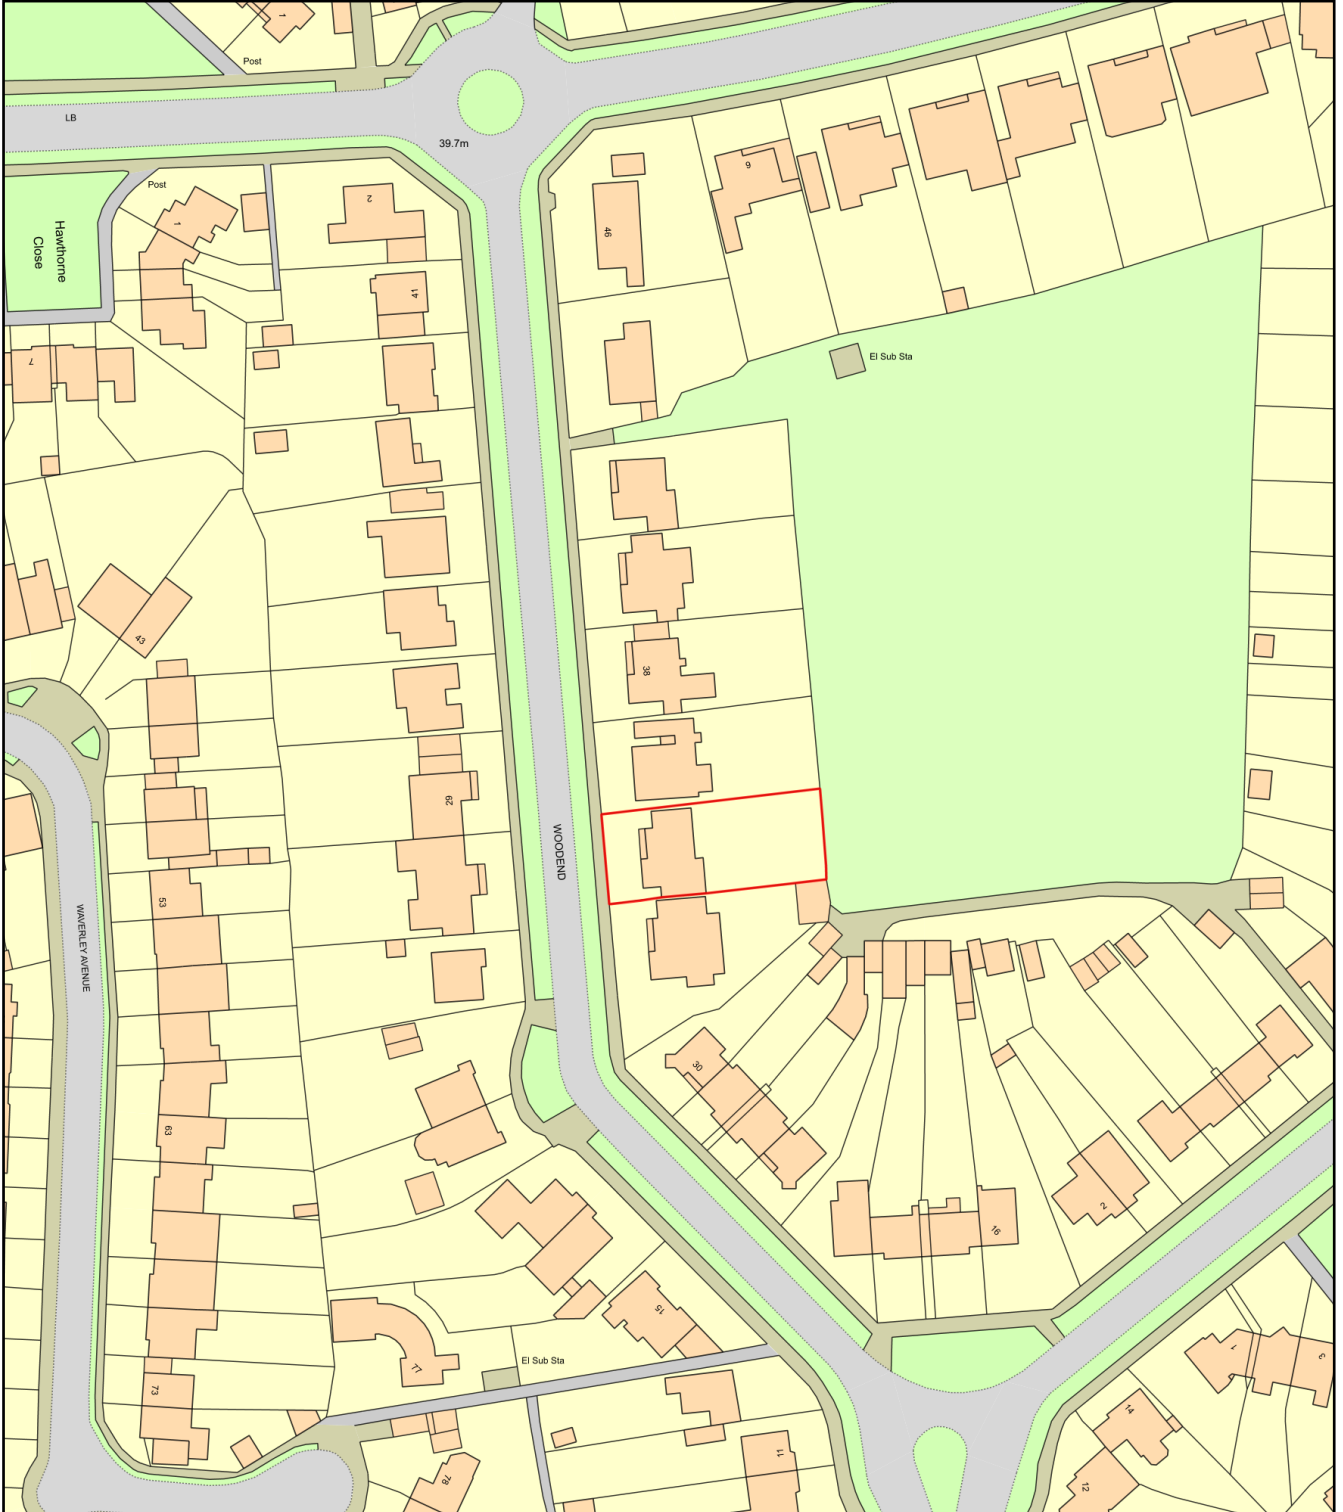

Plan Produced for: TS
Date Produced: 18 Jul 2023
Plan Reference Number: TQRQM23199092650425
Scale: 1:1250 @ A4