


notes
DO NOT SCALE FROM THIS DRAWING

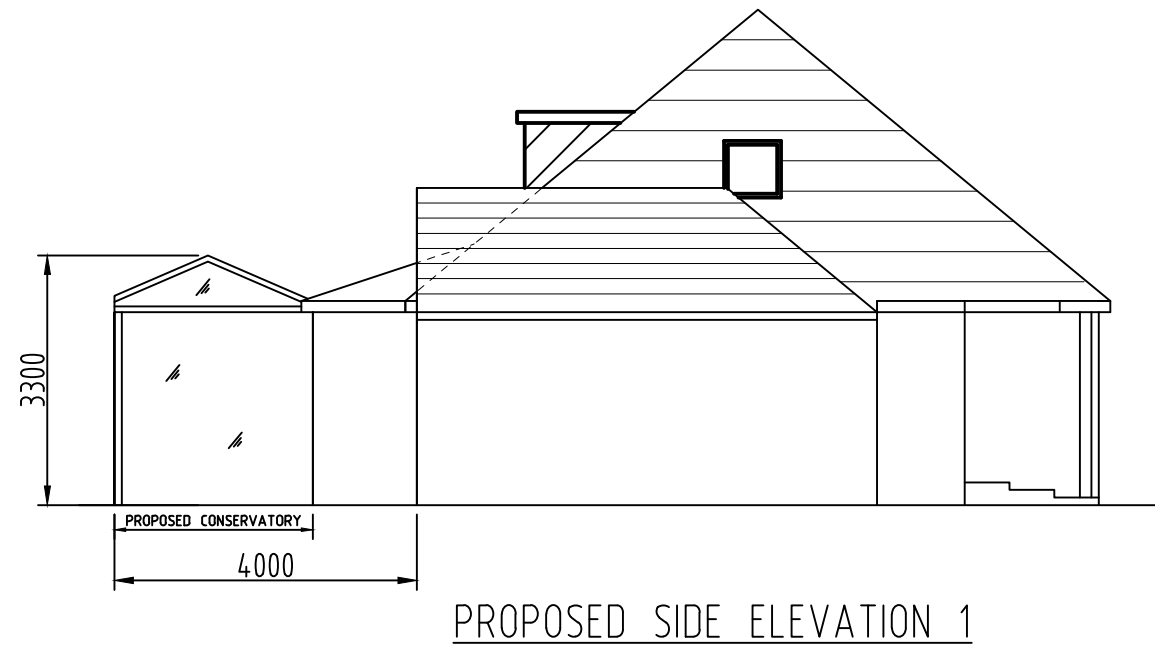



NEW ROOF LIGHT WILL NOT BE PROJECTING MORE THAN 150mm FROM THE EXISTING

MATCHING MATERIALS TO THE EXISTING ROOF WILL BE USED IN THE CONSTRUCTION OF THE HIP TO GABLE ROOF ALTERATION

NEW DORMER CHEEK AND FRONT TO BE TILE HANGED TO MATCH EXISTING ROOF

VOLUME CALCULATION
NEW DORMER ROOF = 0.5 x 4.5 x 1.2 x 1.5 = 4.1m³
TOTAL = 4.1m³ < 50m³

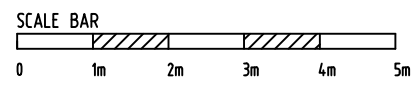

 M74 CONSULTING ENGINEERS 24 Grasmere Gardens Redbridge, Ilford Essex IG4 5LF telephone 07904 058 092	Project 34 WOODEND, SUTTON, SM1 3LJ	Date Jul 23
	Title PROPOSED SIDE ELEVATIONS	Scale 1:100 on A3
	Drawing No. 2283 / 08B	