



Proposed Ground Floor Plan

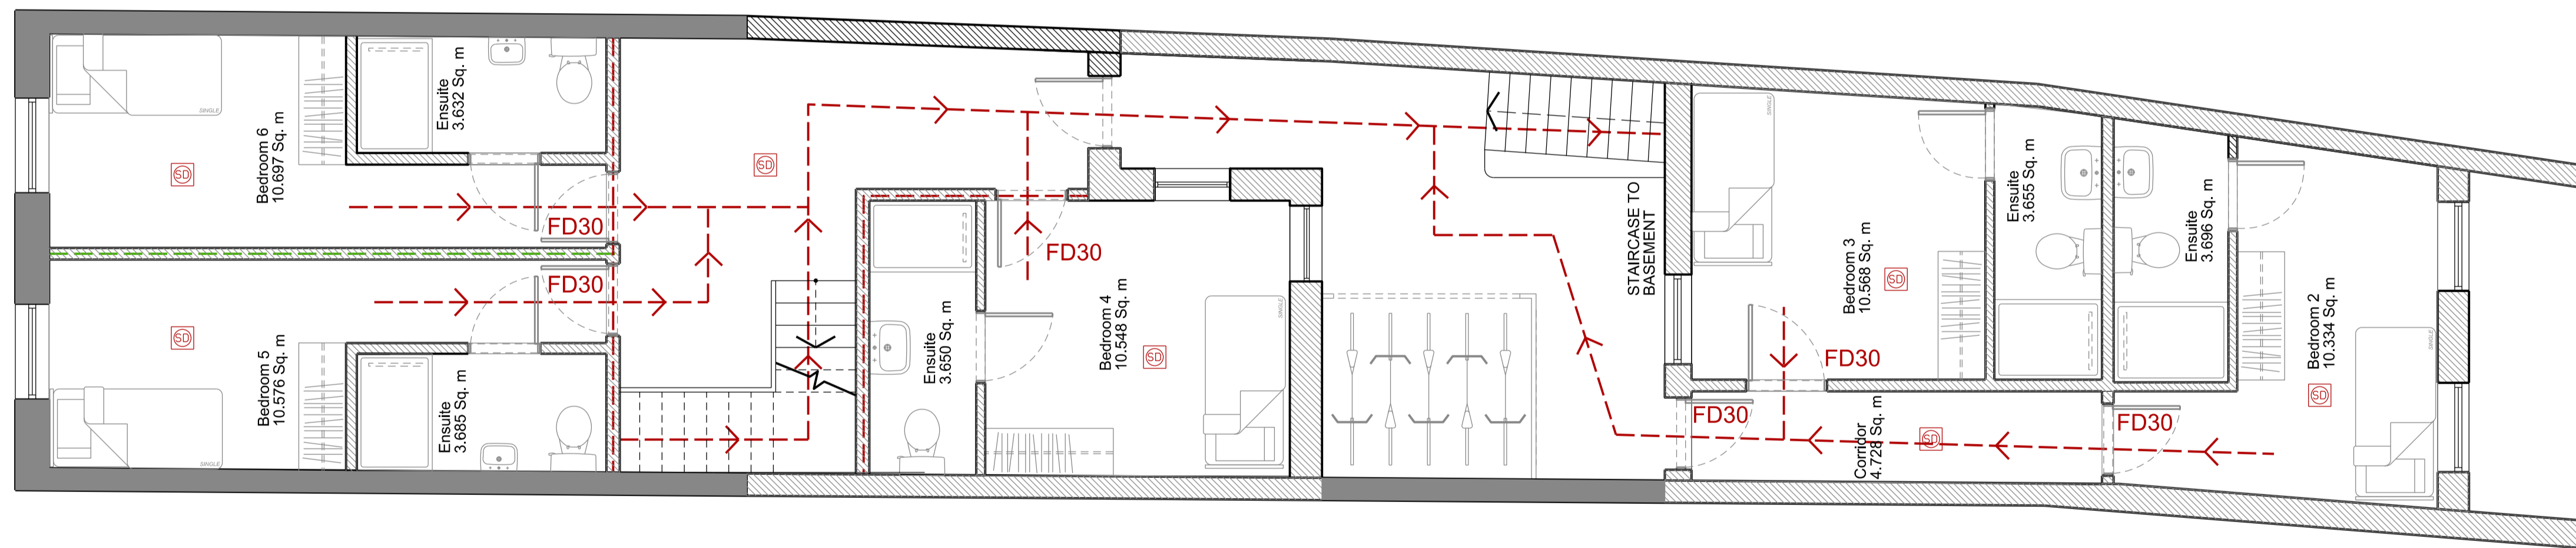


Proposed First Floor Plan

**KJC**  
architects

2 Grove Cottage  
Old Watercress Walk  
Carshalton, SM5 3BD  
+44 (0) 20 3745 4405

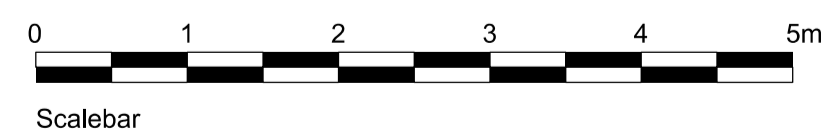

North

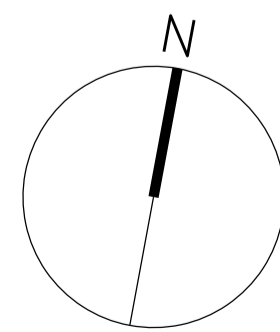

--- Area to be removed/demolished

Notes:

1. Do not scale
2. Contractor to Check all dimensions and report omissions and errors to the Architect

01 Issued to client  
No. Revision Date Initial Chkd

LEGEND

- Heat Detector
- Smoke Detector
- 30 Minute Fire Door
- Fire Escape Route
- Site for fire and rescue pumping appliances
- Evacuation Assembly Point
- 30min fire protection partitions to escape route
- 60min fire protection partitions to escape route

212 High Street  
Sutton, SM1 1NU

Fire Strategy  
Proposed Plans

INFORMATION 1:50@A1 or 1:100@A3

Project No	Type	Blg	Number	Zone/Lvl	Rev
2322	P	01	0240	ZXX	01