


Proposed Second Floor Plan

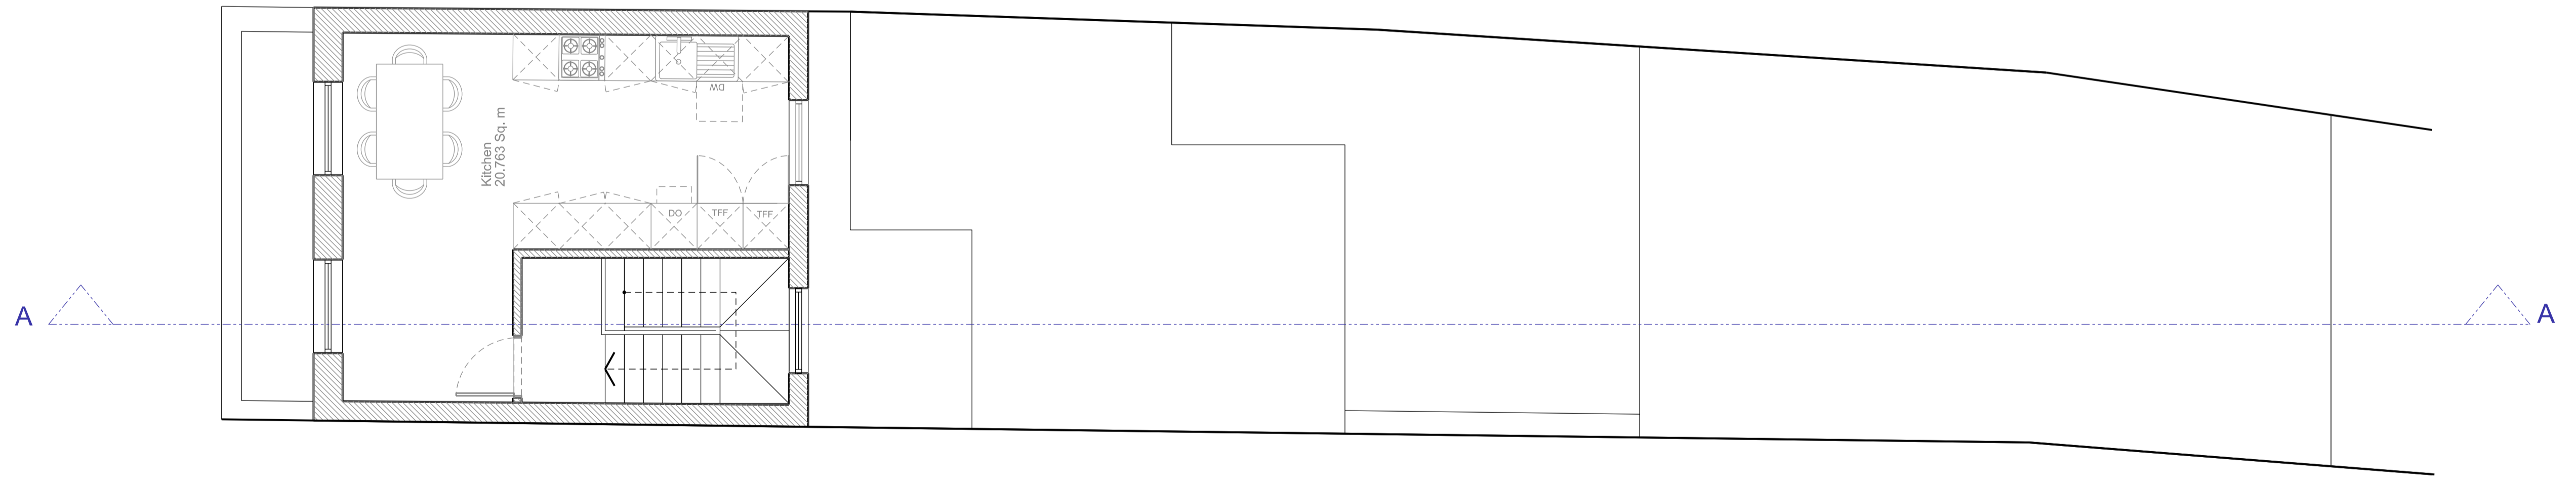

Proposed Third Floor Plan

KJC
architects


2 Grove Cottage
Old Watercress Walk
Carshalton, SM5 3BD
+44 (0) 20 3745 4405

212 High Street
Sutton, SM1 1NU

Proposed Plans_FLATS


INFORMATION 1:50@A1 or 1:100@A3

| Project No | Type | Blg | Number | Zone/Lvl | Rev |
|------------|------|-----|--------|----------|-----|
| 2322 | P | 01 | 0211 | ZXX | 01 |

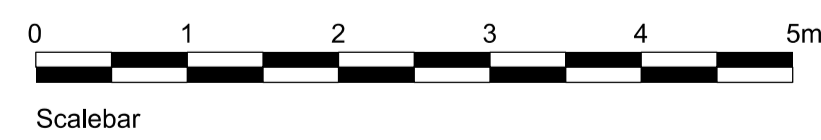

--- Area to be removed/demolished

North

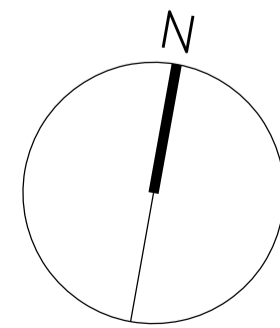

Notes:

1. Do not scale
2. Contractor to Check all dimensions and report omissions and errors to the Architect

| No. | Revision | Date | Initial | Chkd |
|-----|------------------|----------|---------|------|
| 01 | Issued to client | 04.08.23 | JS | KJC |