


Existing Second Floor Plan

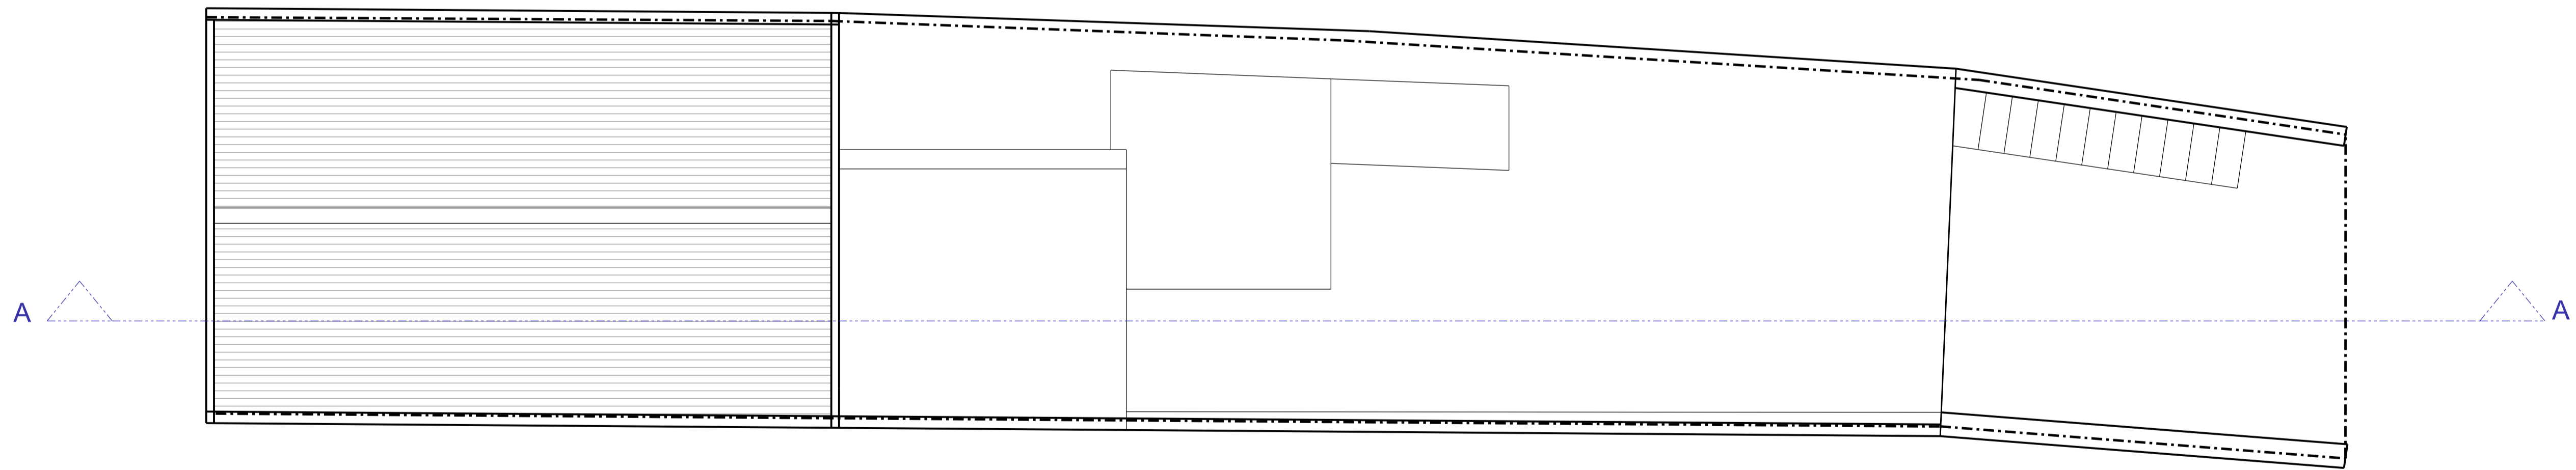


Existing Roof Plan

**KJC**  
architects

2 Grove Cottage  
Old Watercress Walk  
Carshalton, SM5 3BD  
+44 (0) 20 3745 4405


212 High Street  
Sutton, SM1 1NU

Existing Plans					
INFORMATION					
Project No	Type	Blg	Number	Zone/Lvl	Rev
2322	E	01	0011	ZXX	01

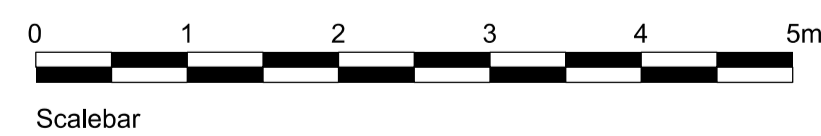

--- Area to be removed/demolished

North

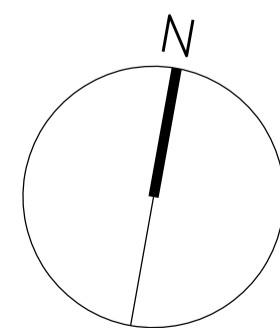

Notes:  
1. Do not scale  
2. Contractor to Check all dimensions and report omissions and errors to the Architect

01 Issued to client	04.09.23 JS	KJC
No. Revision	Date	Initial Chkd