



Proposed Second Floor Plan

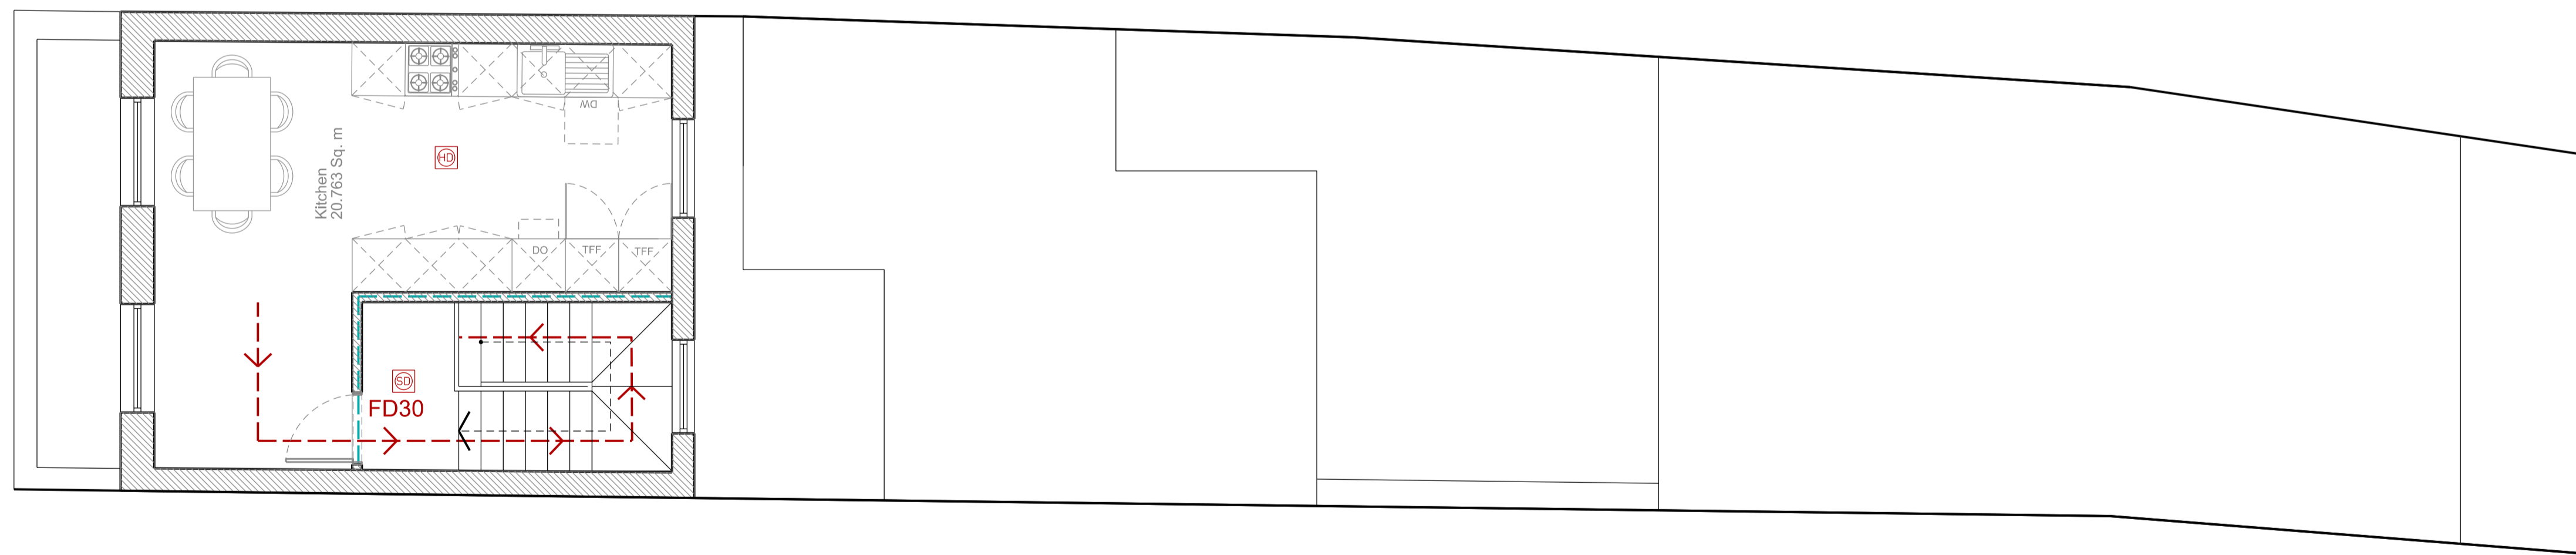


Proposed Third Floor Plan

**KJC**  
architects

2 Grove Cottage  
Old Watercress Walk  
Carshalton, SM5 3BD  
+44 (0) 20 3745 4405

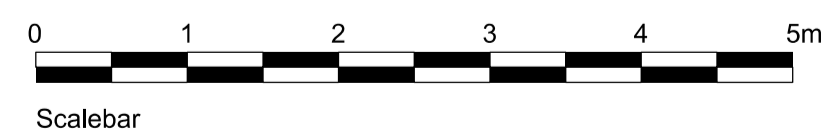

--- Area to be removed/demolished

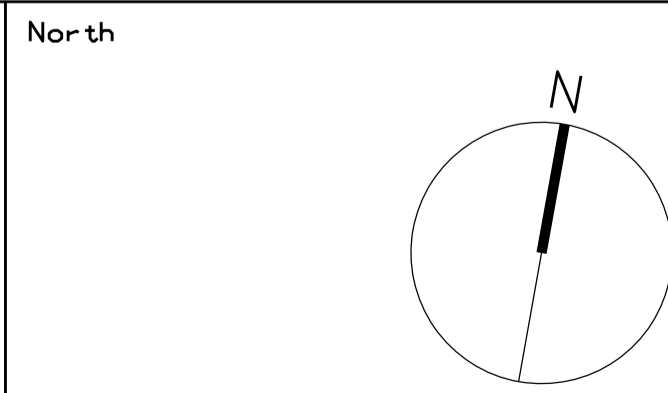

Notes:  
1. Do not scale  
2. Contractor to Check all dimensions and report omissions and errors to the Architect

01	Issued to client	04.08.23	JS	KJC
No.	Revision	Date	Initial	Chkd

LEGEND

- Heat Detector
- Smoke Detector
- FD30** 30 Minute Fire Door
- Fire Escape Route
- Site for fire and rescue pumping appliances
- Evacuation Assembly Point
- 30min fire protection partitions to escape route
- 60min fire protection partitions to escape route

212 High Street Sutton, SM1 1NU					
Fire Strategy Proposed Plans					
INFORMATION 1:50@A1 or 1:100@A3					
Project No	Type	Blg	Number	Zone/Lvl	Rev
2322	P	01	0241	ZXX	01