


Proposed First Floor Layout

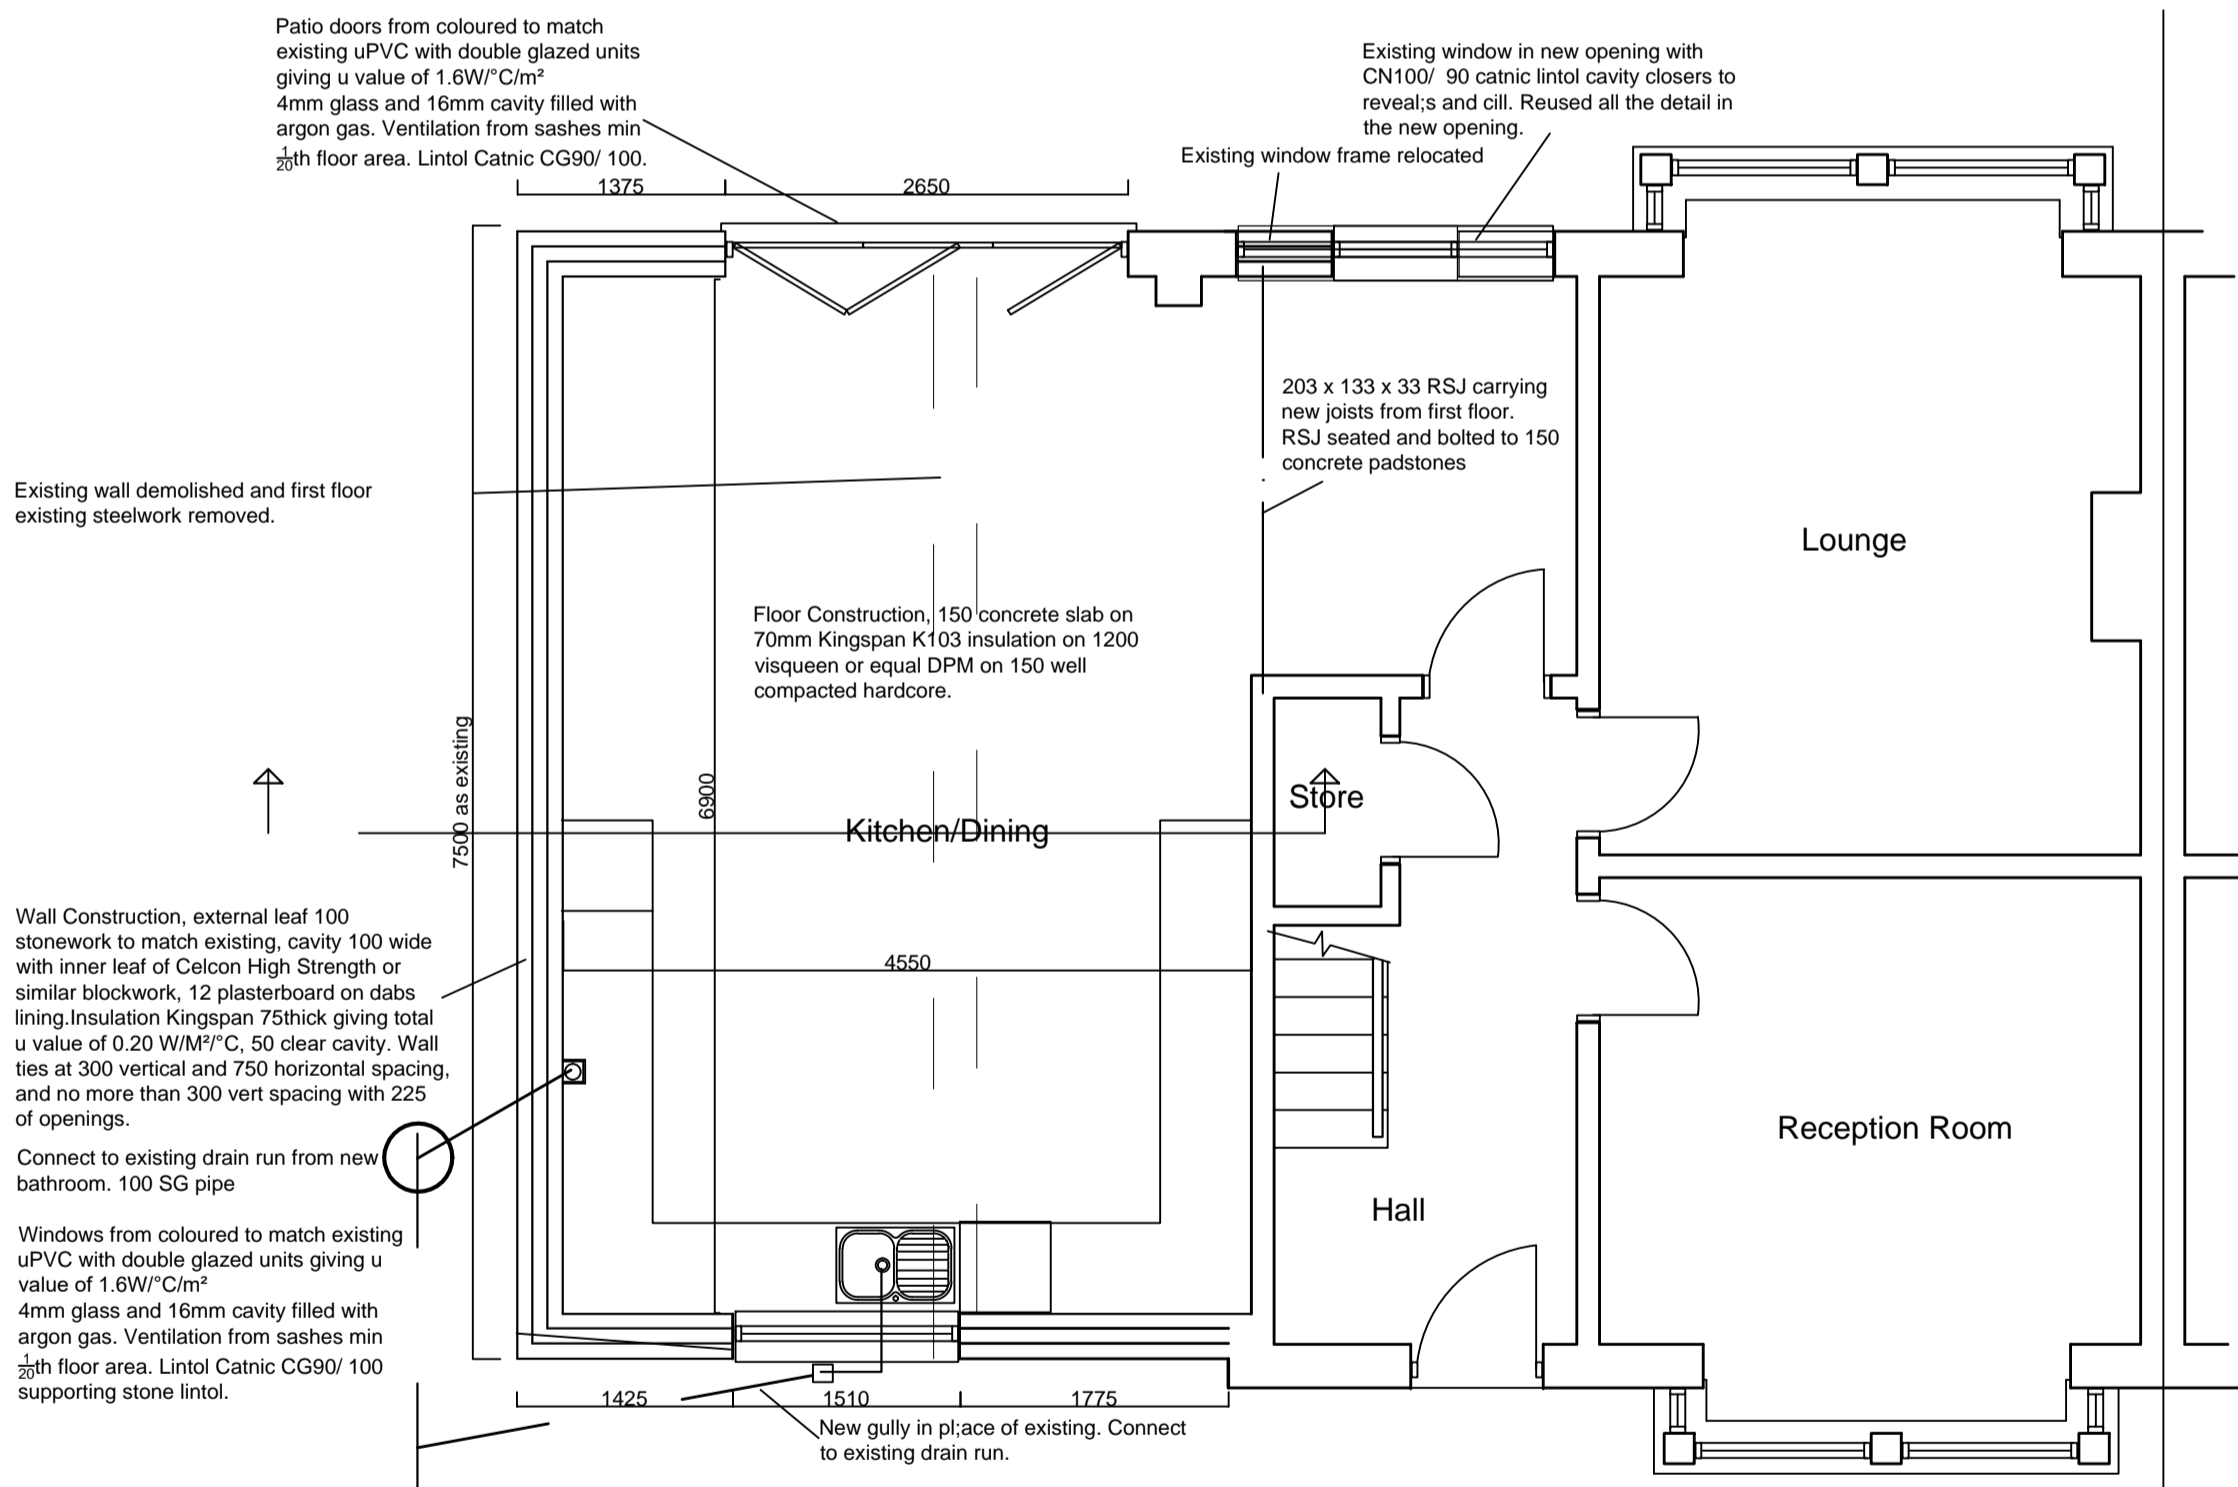

Proposed Ground Floor Layout

Drawing  
Proposed Layouts

Address  
183 Haslingden Old Road  
Rawtenstall

Client

Dwg No  
15045/24

Scale  
1.50

DJ Hancock Design  
22 Croft Street  
Bacup  
Lancashire  
Tel 01706 563502  
Mob 07599 008 791