
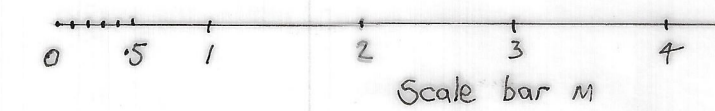
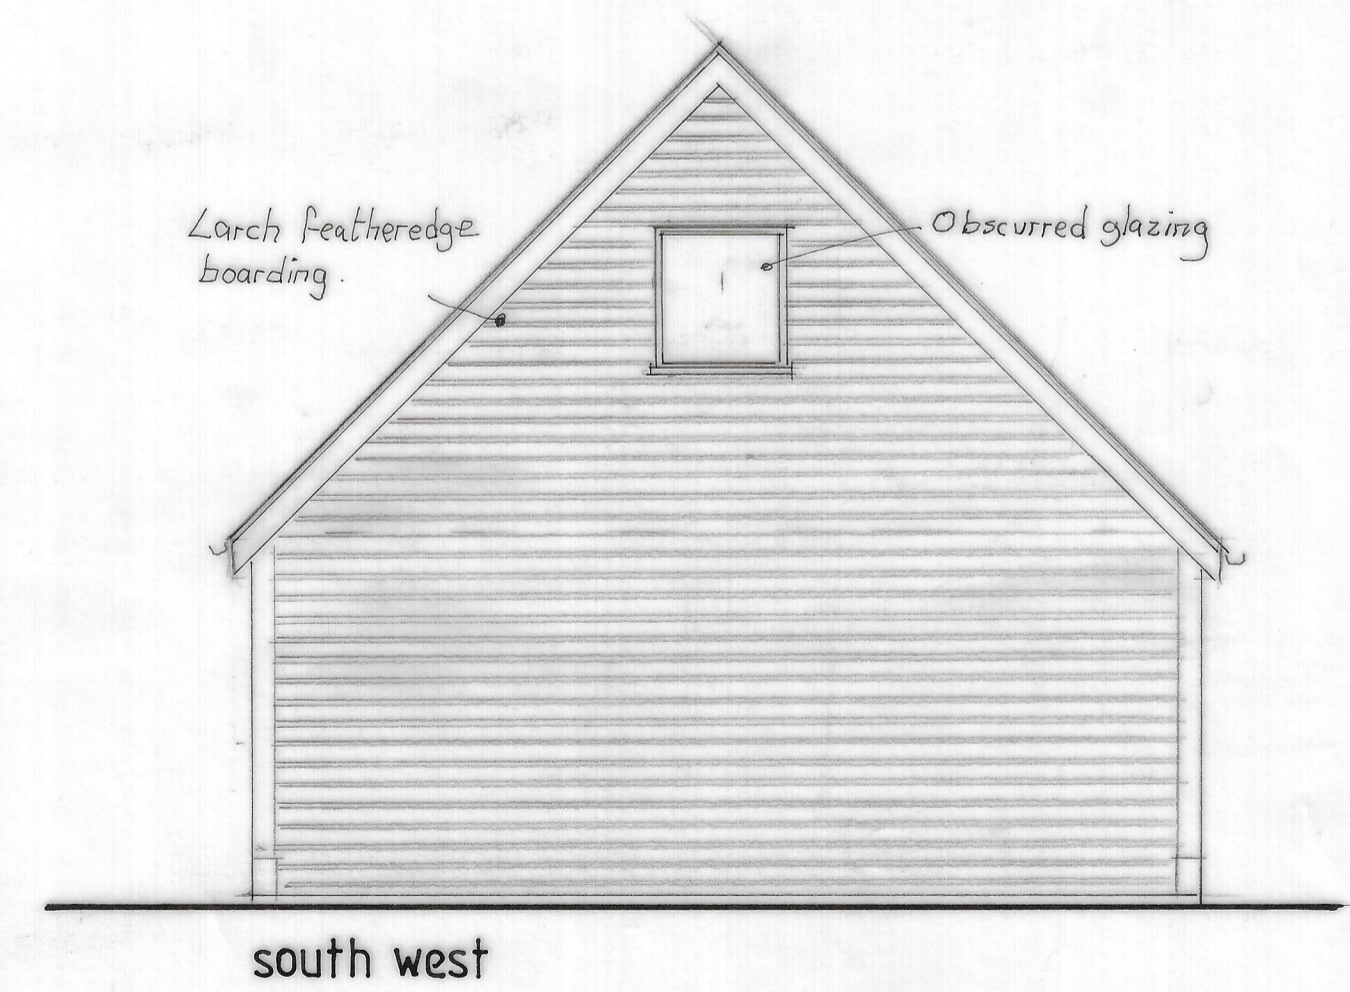
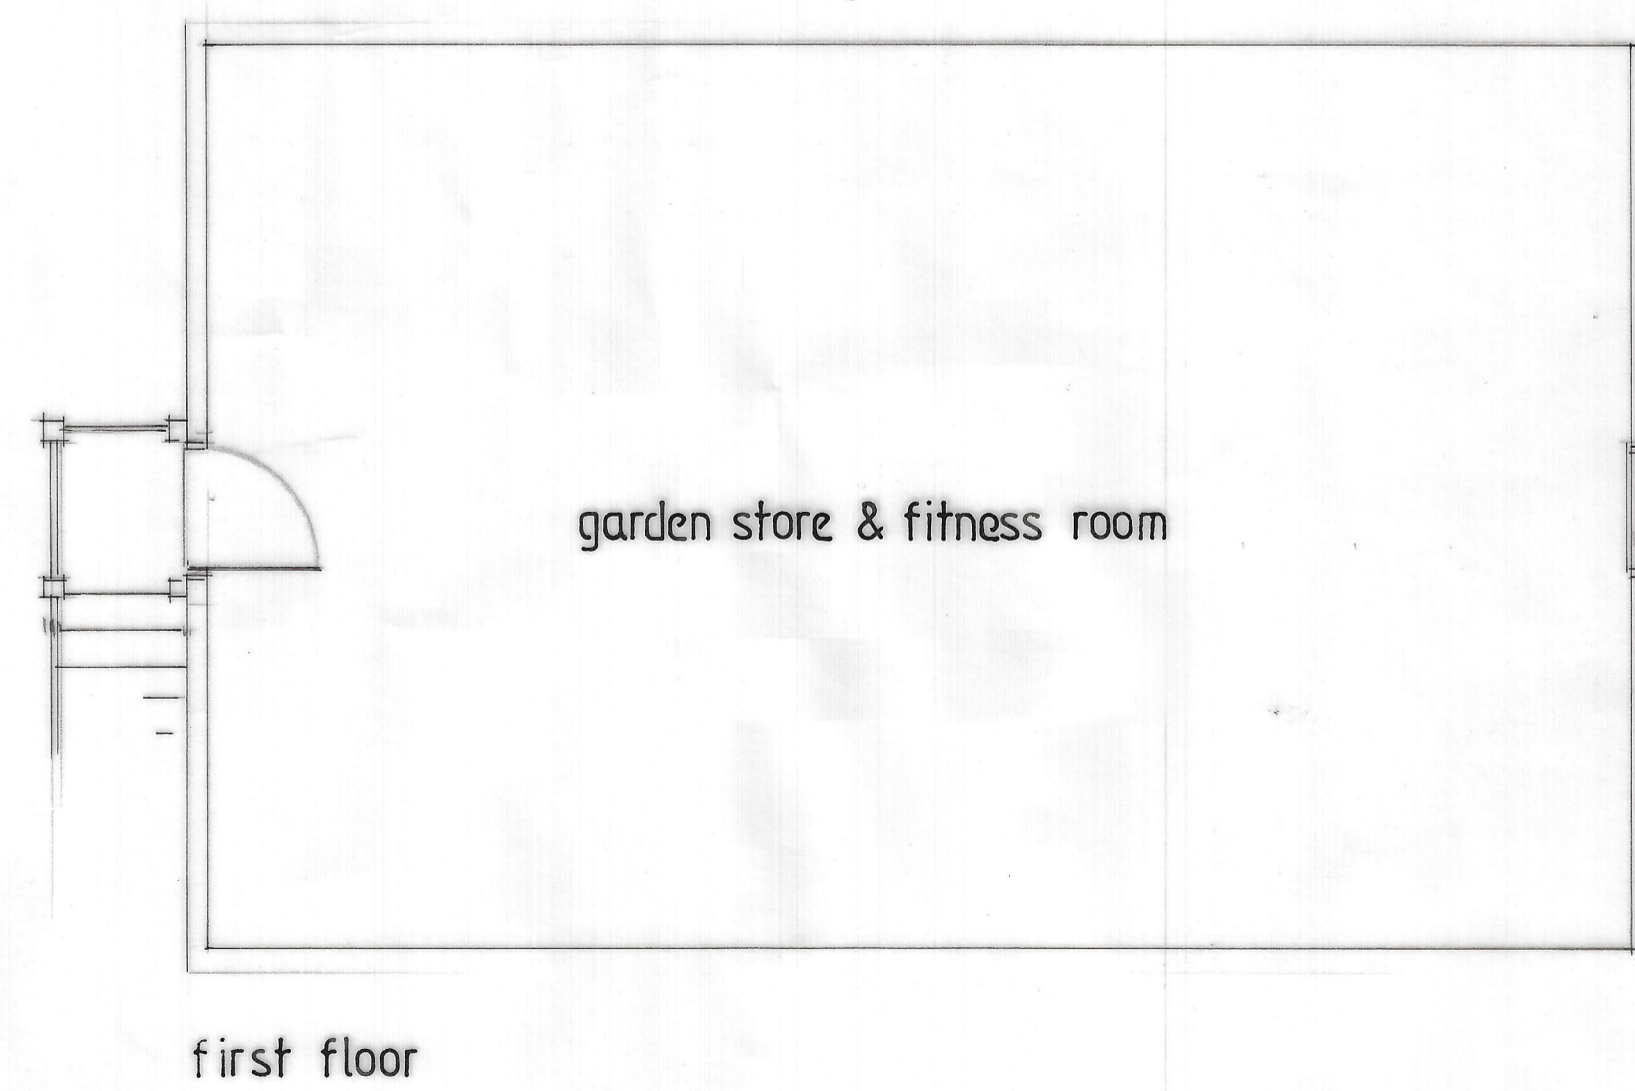


**PROPOSED PLANS & ELEVATIONS**

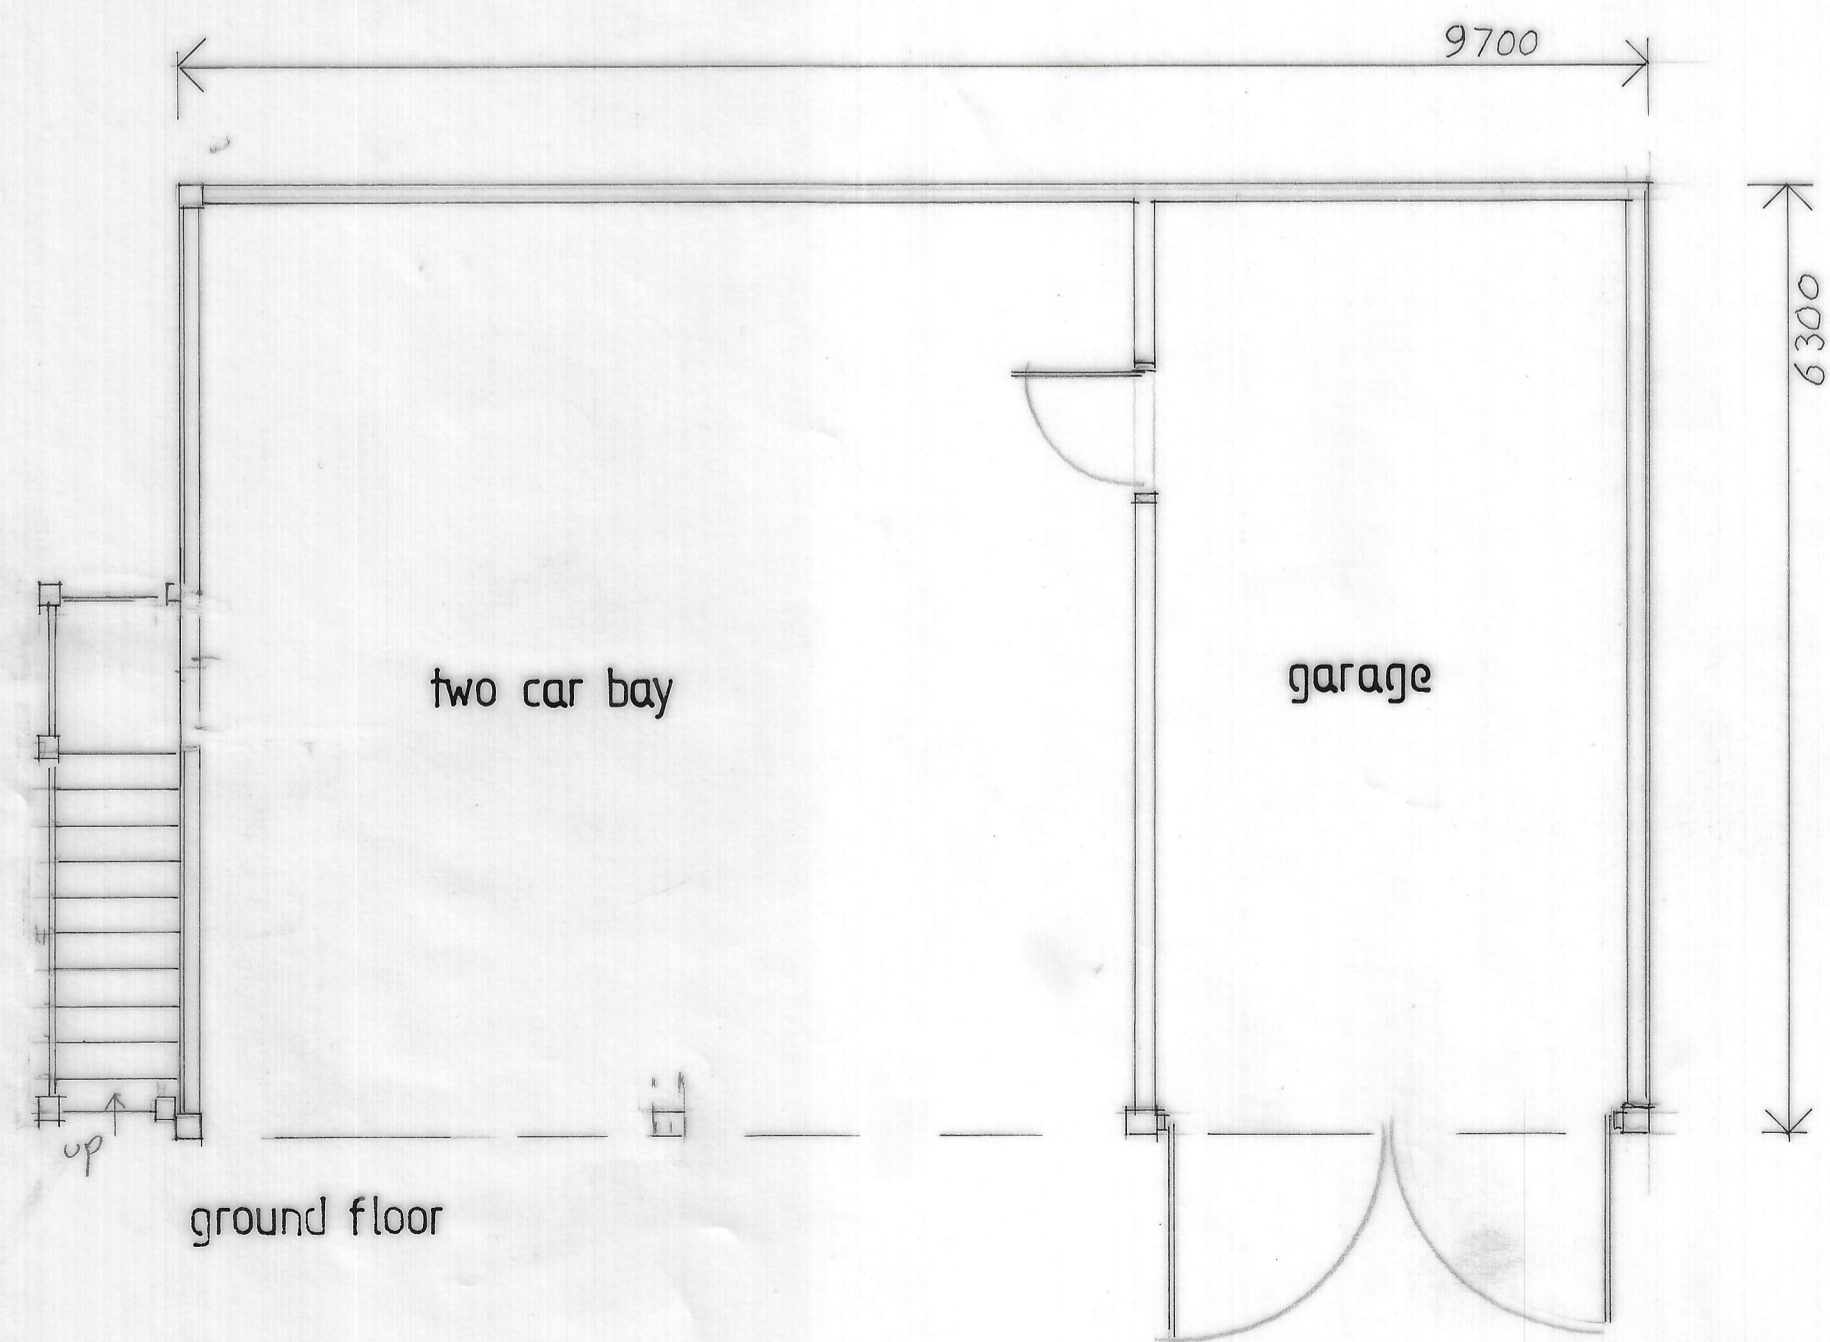

Proposed two car covered bays & garage with room over for  
 Mr. J. Atherton  
 Orchard Cottage, Birches Lane, Lostock Green  
 drawn by Artech Design 01772 456 592  
 drawing no. 1L/2983/1 Scale 1:50