





existing site block plan  
scale 1:200

**Total Site Area = 342 Sqm**

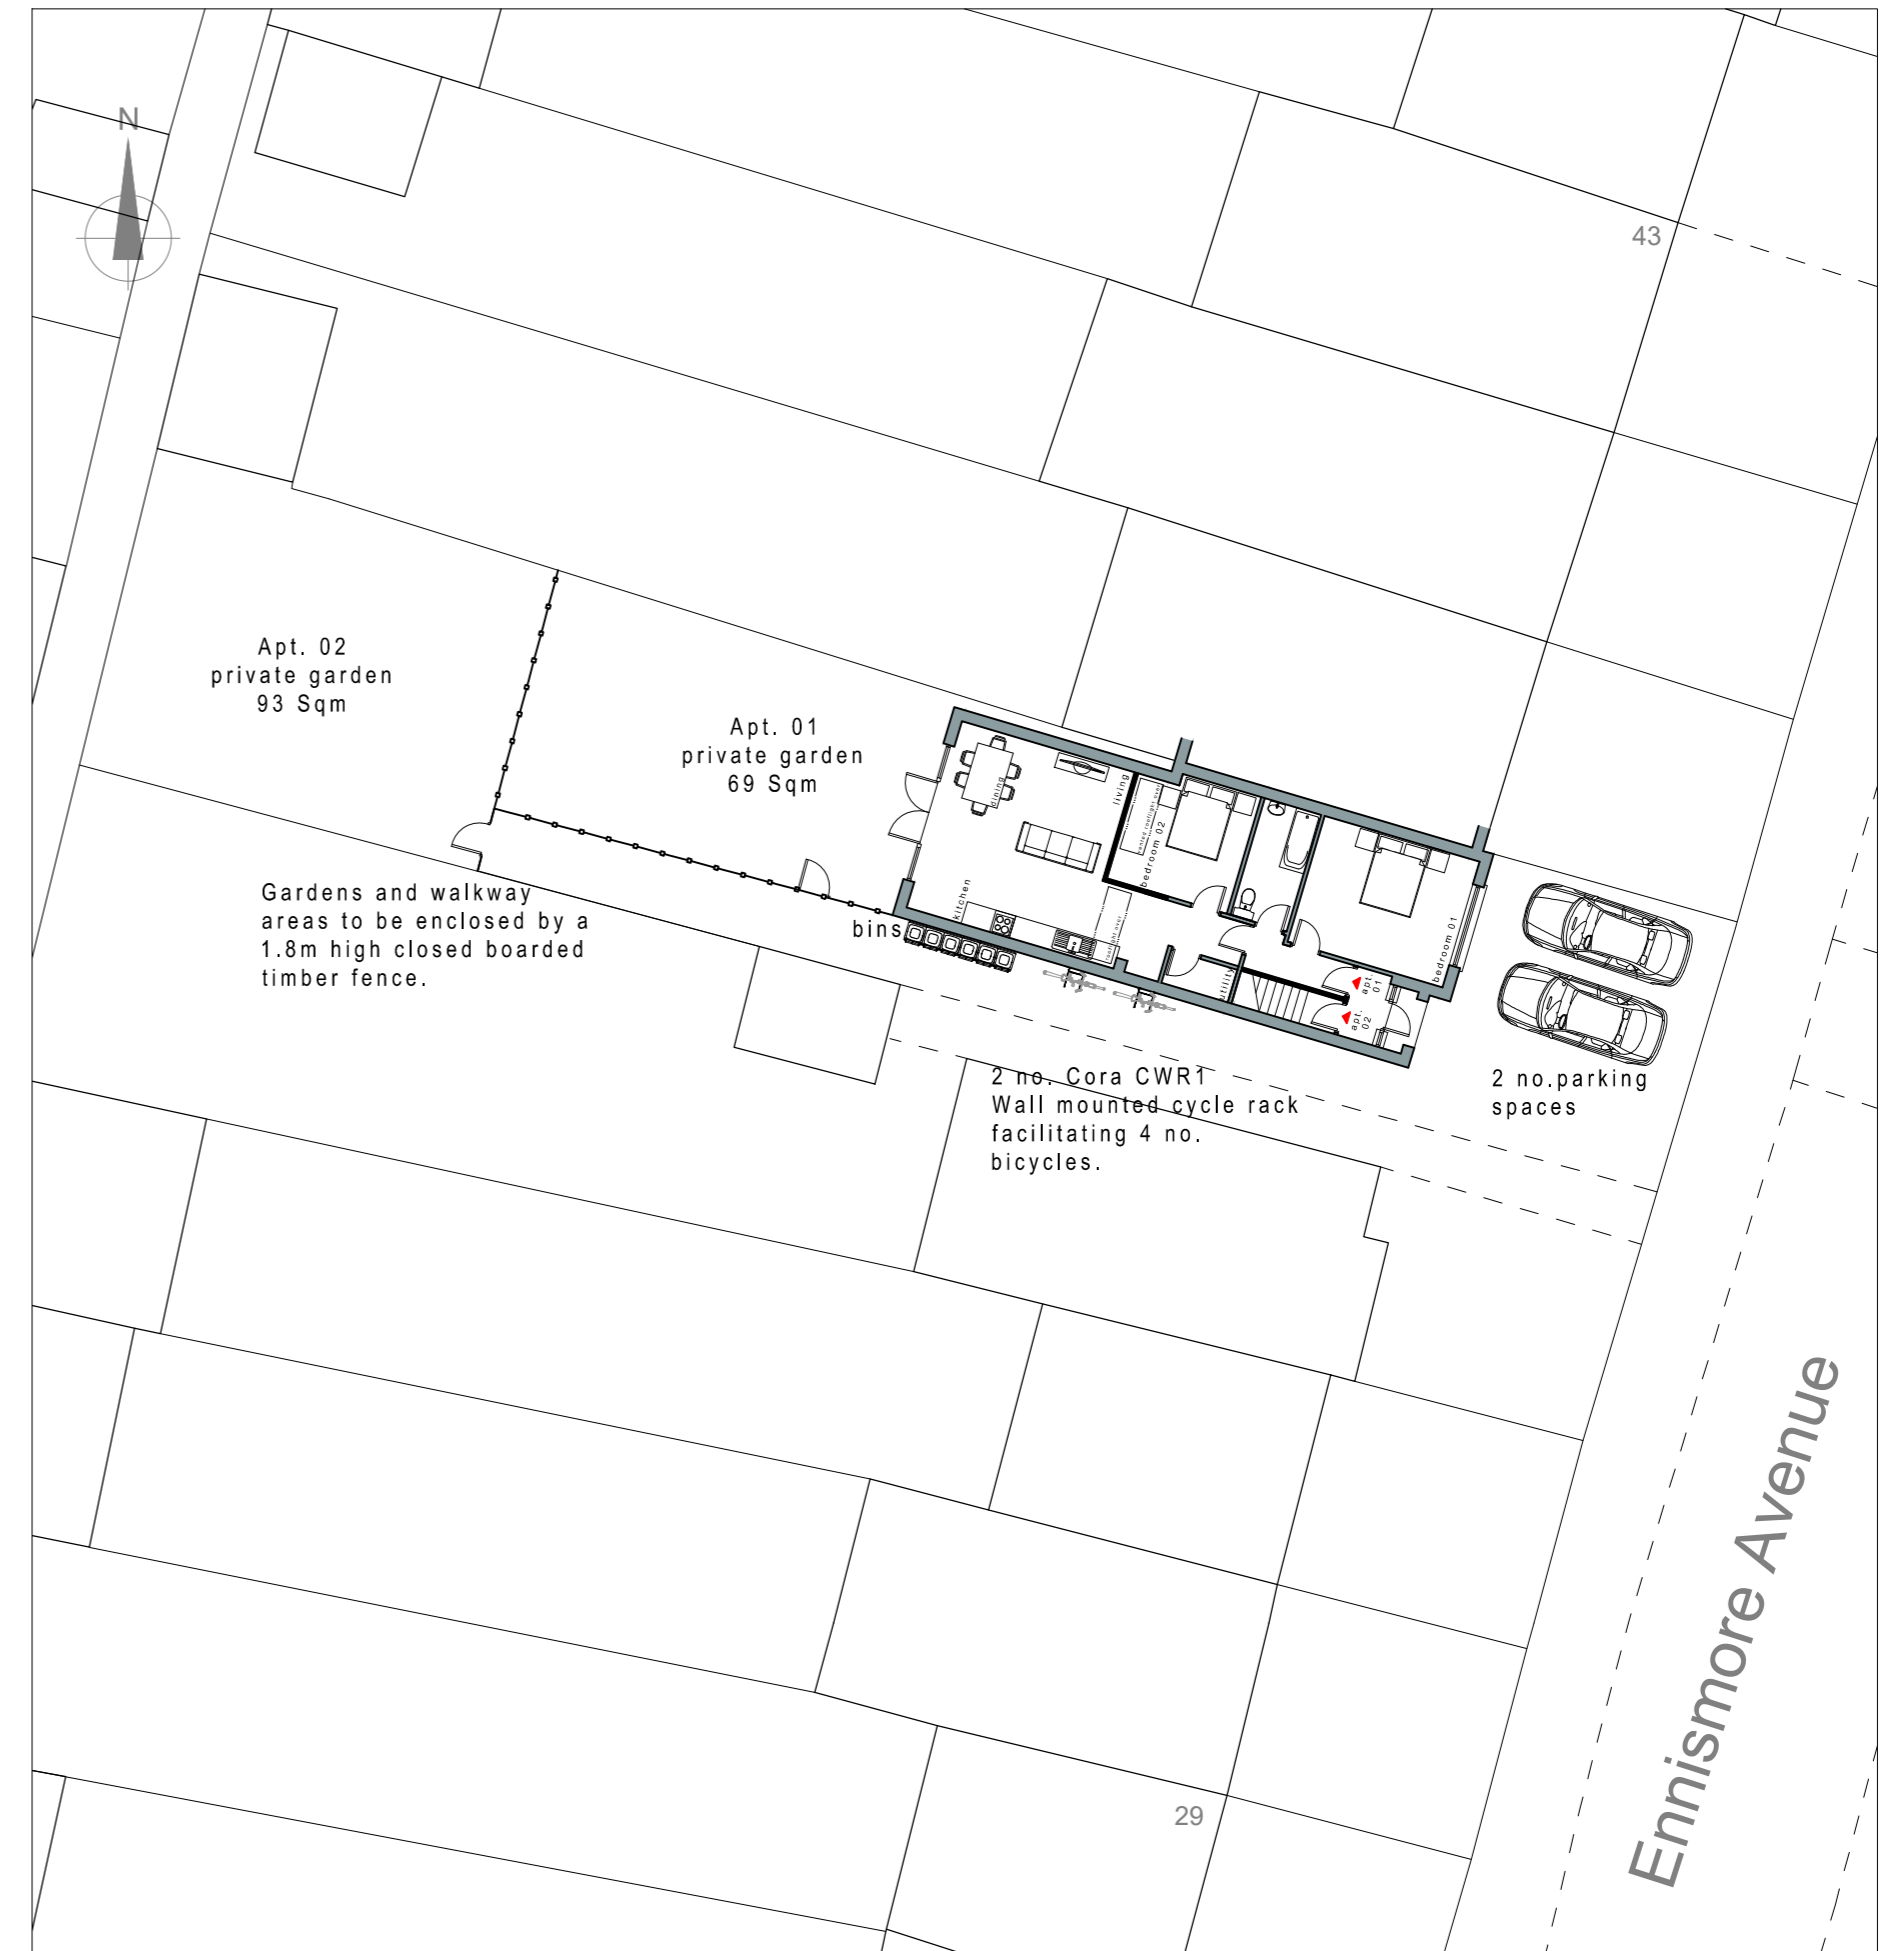

proposed site block plan  
scale 1:200

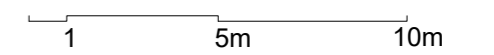

Notes:  
This drawing is for planning purposes only.  
Do NOT scale this drawing for construction purposes.

CLIENT:	Aoife Connell				
PROJECT:	Proposed Change of Use from Dwellings to 2 No. Apartments 37 Ennismore Avenue, Greenford, UB6 0JJ				
TITLE:	Existing and Proposed Site Block Plans				
DATE:	SCALE:	SIZE:	DRAWN BY/PLANNER:	DRAWING STATUS:	Version:
Sept 2023	1:200	A2	MM Silas	Planning	V04