


NOTES
CONTRACTORS MUST VERIFY ALL DIMENSIONS ON SITE BEFORE
COMMENCING ANY WORK ON SHOP DRAWINGS
DO NOT SCALE FROM THIS DRAWING
RS ATTRA COPYRIGHT

Notes:
1. Do not scale this drawing

2. All dimensions to be verified on site
and any discrepancy reported to the
client

3. This drawing to be read in conjunction
with all relevant drawings

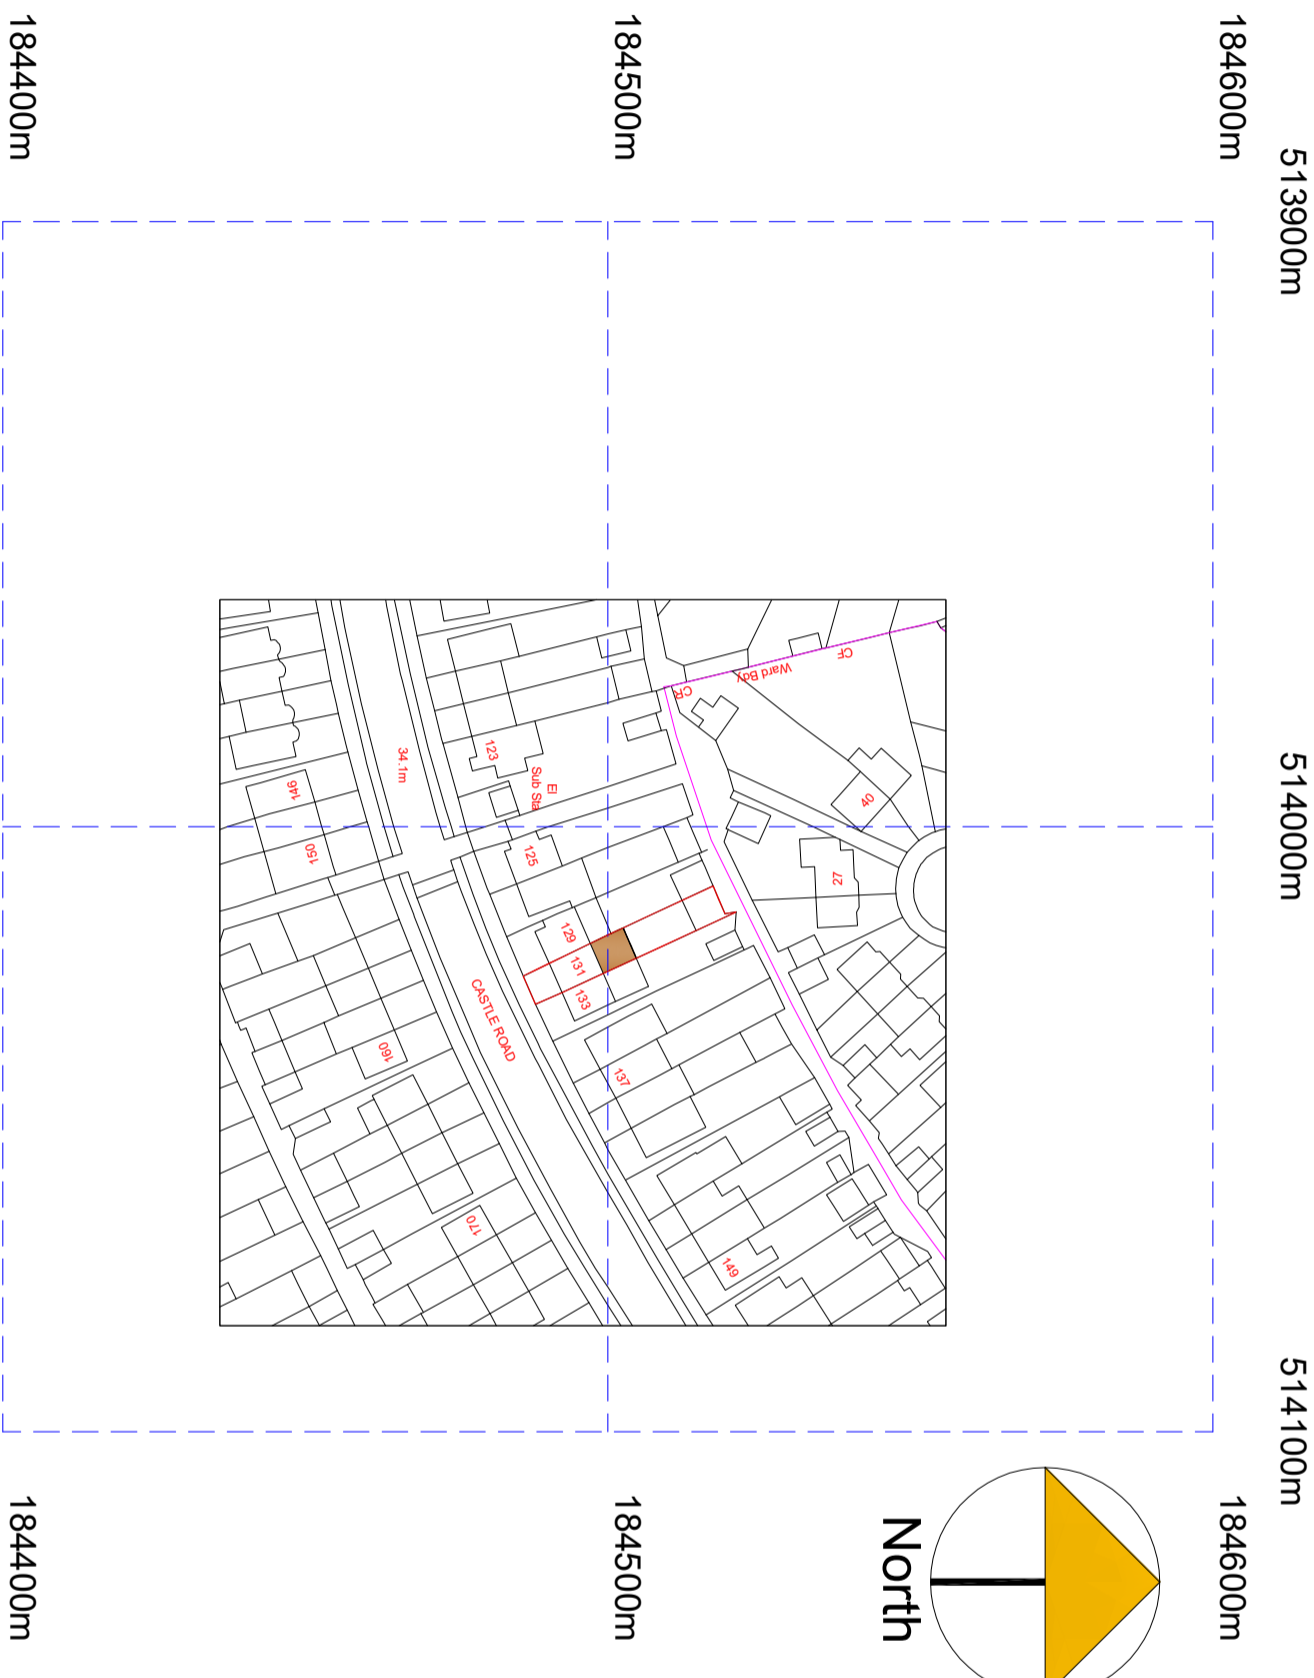

©Crown Copyright and database rights 2022 OS Licence no. AC0000805567
Location Plan - 1:1250

REV	AMENDMENT	DATE	CHKD
A	Planning Issue	05.11.23	RS

CLIENT
Sherine Vasantharaj

PROJECT
131 Castle Road
Northolt - Middlesex
UB5 4SG

DRAWING TITLE
Location Plan
Sheet 5

SCALE DRAWN BY CHECKED DATE
1:625 @ A1 RS RS 05.11.23
1:1250 @ A3

DRAWING STATUS
Planning Issue

DRAWING NUMBER REVISION
2023 - 144 - 05 A