

NOTES
 CONTRACTORS MUST VERIFY ALL DIMENSIONS ON SITE BEFORE COMMENCING ANY WORK ON SHOP DRAWINGS
 DO NOT SCALE FROM THIS DRAWING
 RS ATIRA COPYRIGHT

- Notes:
1. Do not scale this drawing
 2. All dimensions to be verified on site and any discrepancy reported to the client
 3. This drawing to be read in conjunction with all relevant drawings



owners to serve party wall act notice on owners of adjacent property and obtain written agreement, prior to commencement of any works

client/builder to obtain all planning permission approvals from the relevant authority, commencement of building works prior to the planning & building control approvals is to client/builders own risk

roof lights:
 final size and position of roof lights to clients requirements


all rainwater gutturing, down pipes locations to be confirmed by architect & not to encroach neighbors property

client/builder to liaise with local water board for any new works on or within the public sewer or drain runs and obtain approval from the local authority prior to commencement of any works

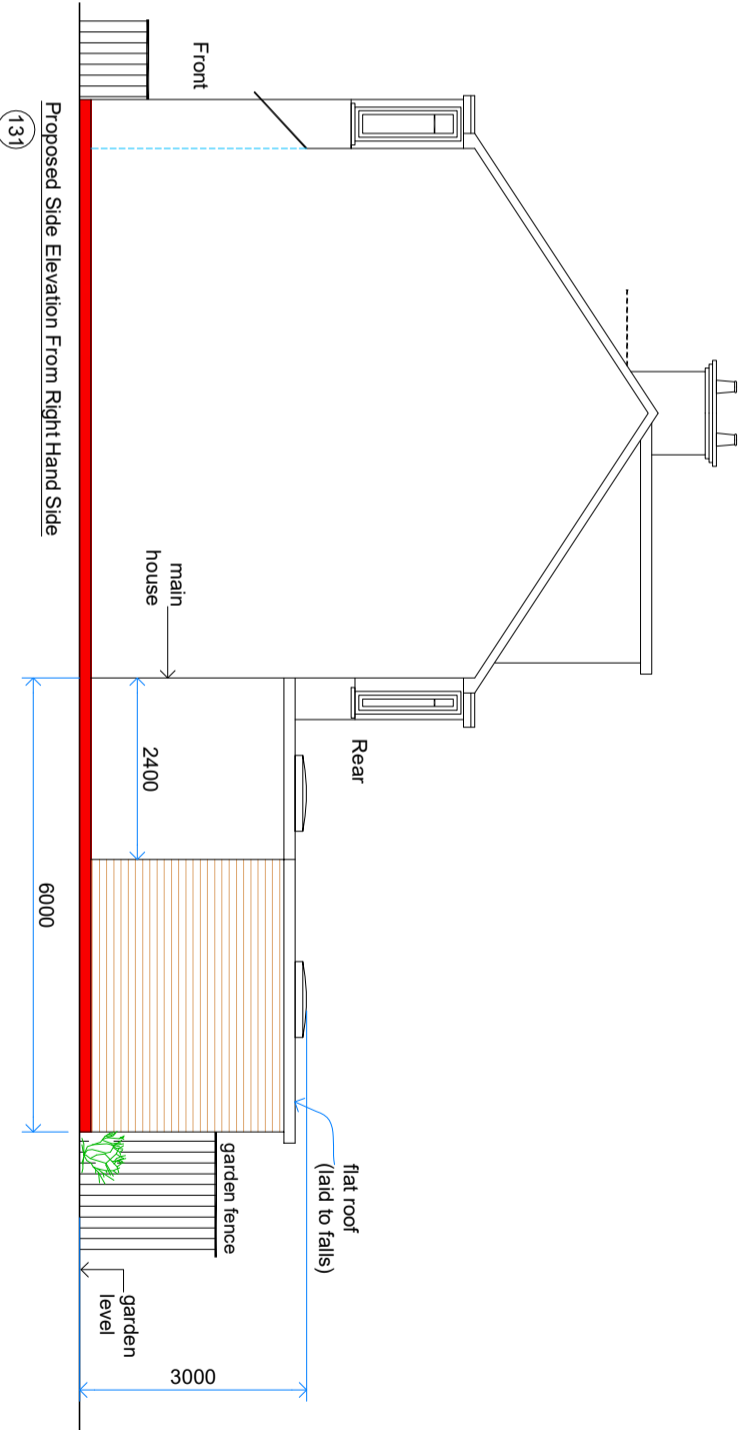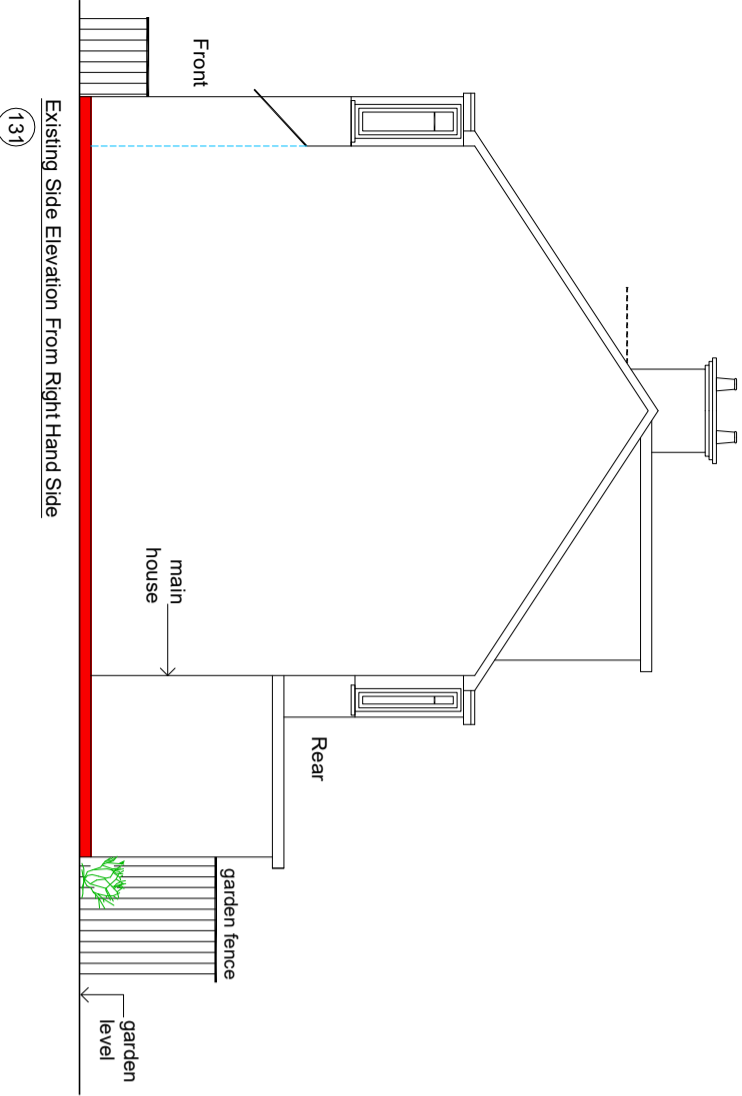

Proposed Single Storey Rear Extension

| REV | AMENDMENT | DATE | CHKD |
|-----|----------------|----------|------|
| A | Planning Issue | 05.11.23 | RS |

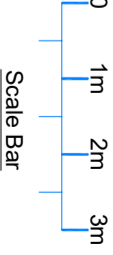

CLIENT
 Sherine Vasantharaj

PROJECT
 131 Castle Road
 Northolt - Middlesex
 UB5 4SG

DRAWING TITLE
 Proposed Single Storey Rear Extension
 Existing & Proposed Elevations
 Sheet 3

| SCALE | DRAWN BY | CHECKED | DATE |
|------------|----------|---------|----------|
| 1:50 @ A1 | RS | RS | 05.11.23 |
| 1:100 @ A3 | | | |

| DRAWING NUMBER | REVISION |
|-----------------|----------|
| 2023 - 144 - 03 | A |

DRAWING STATUS
 Planning Issue