



NOTES
CONTRACTORS MUST VERIFY ALL DIMENSIONS ON SITE BEFORE COMMENCING ANY WORK ON SHOP DRAWINGS
DO NOT SCALE FROM THIS DRAWING
RS ATVA COPYRIGHT

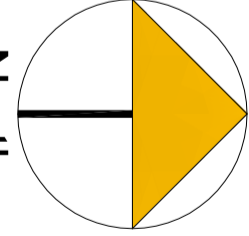

- Notes:
1. Do not scale this drawing
 2. All dimensions to be verified on site and any discrepancy reported to the client
 3. This drawing to be read in conjunction with all relevant drawings

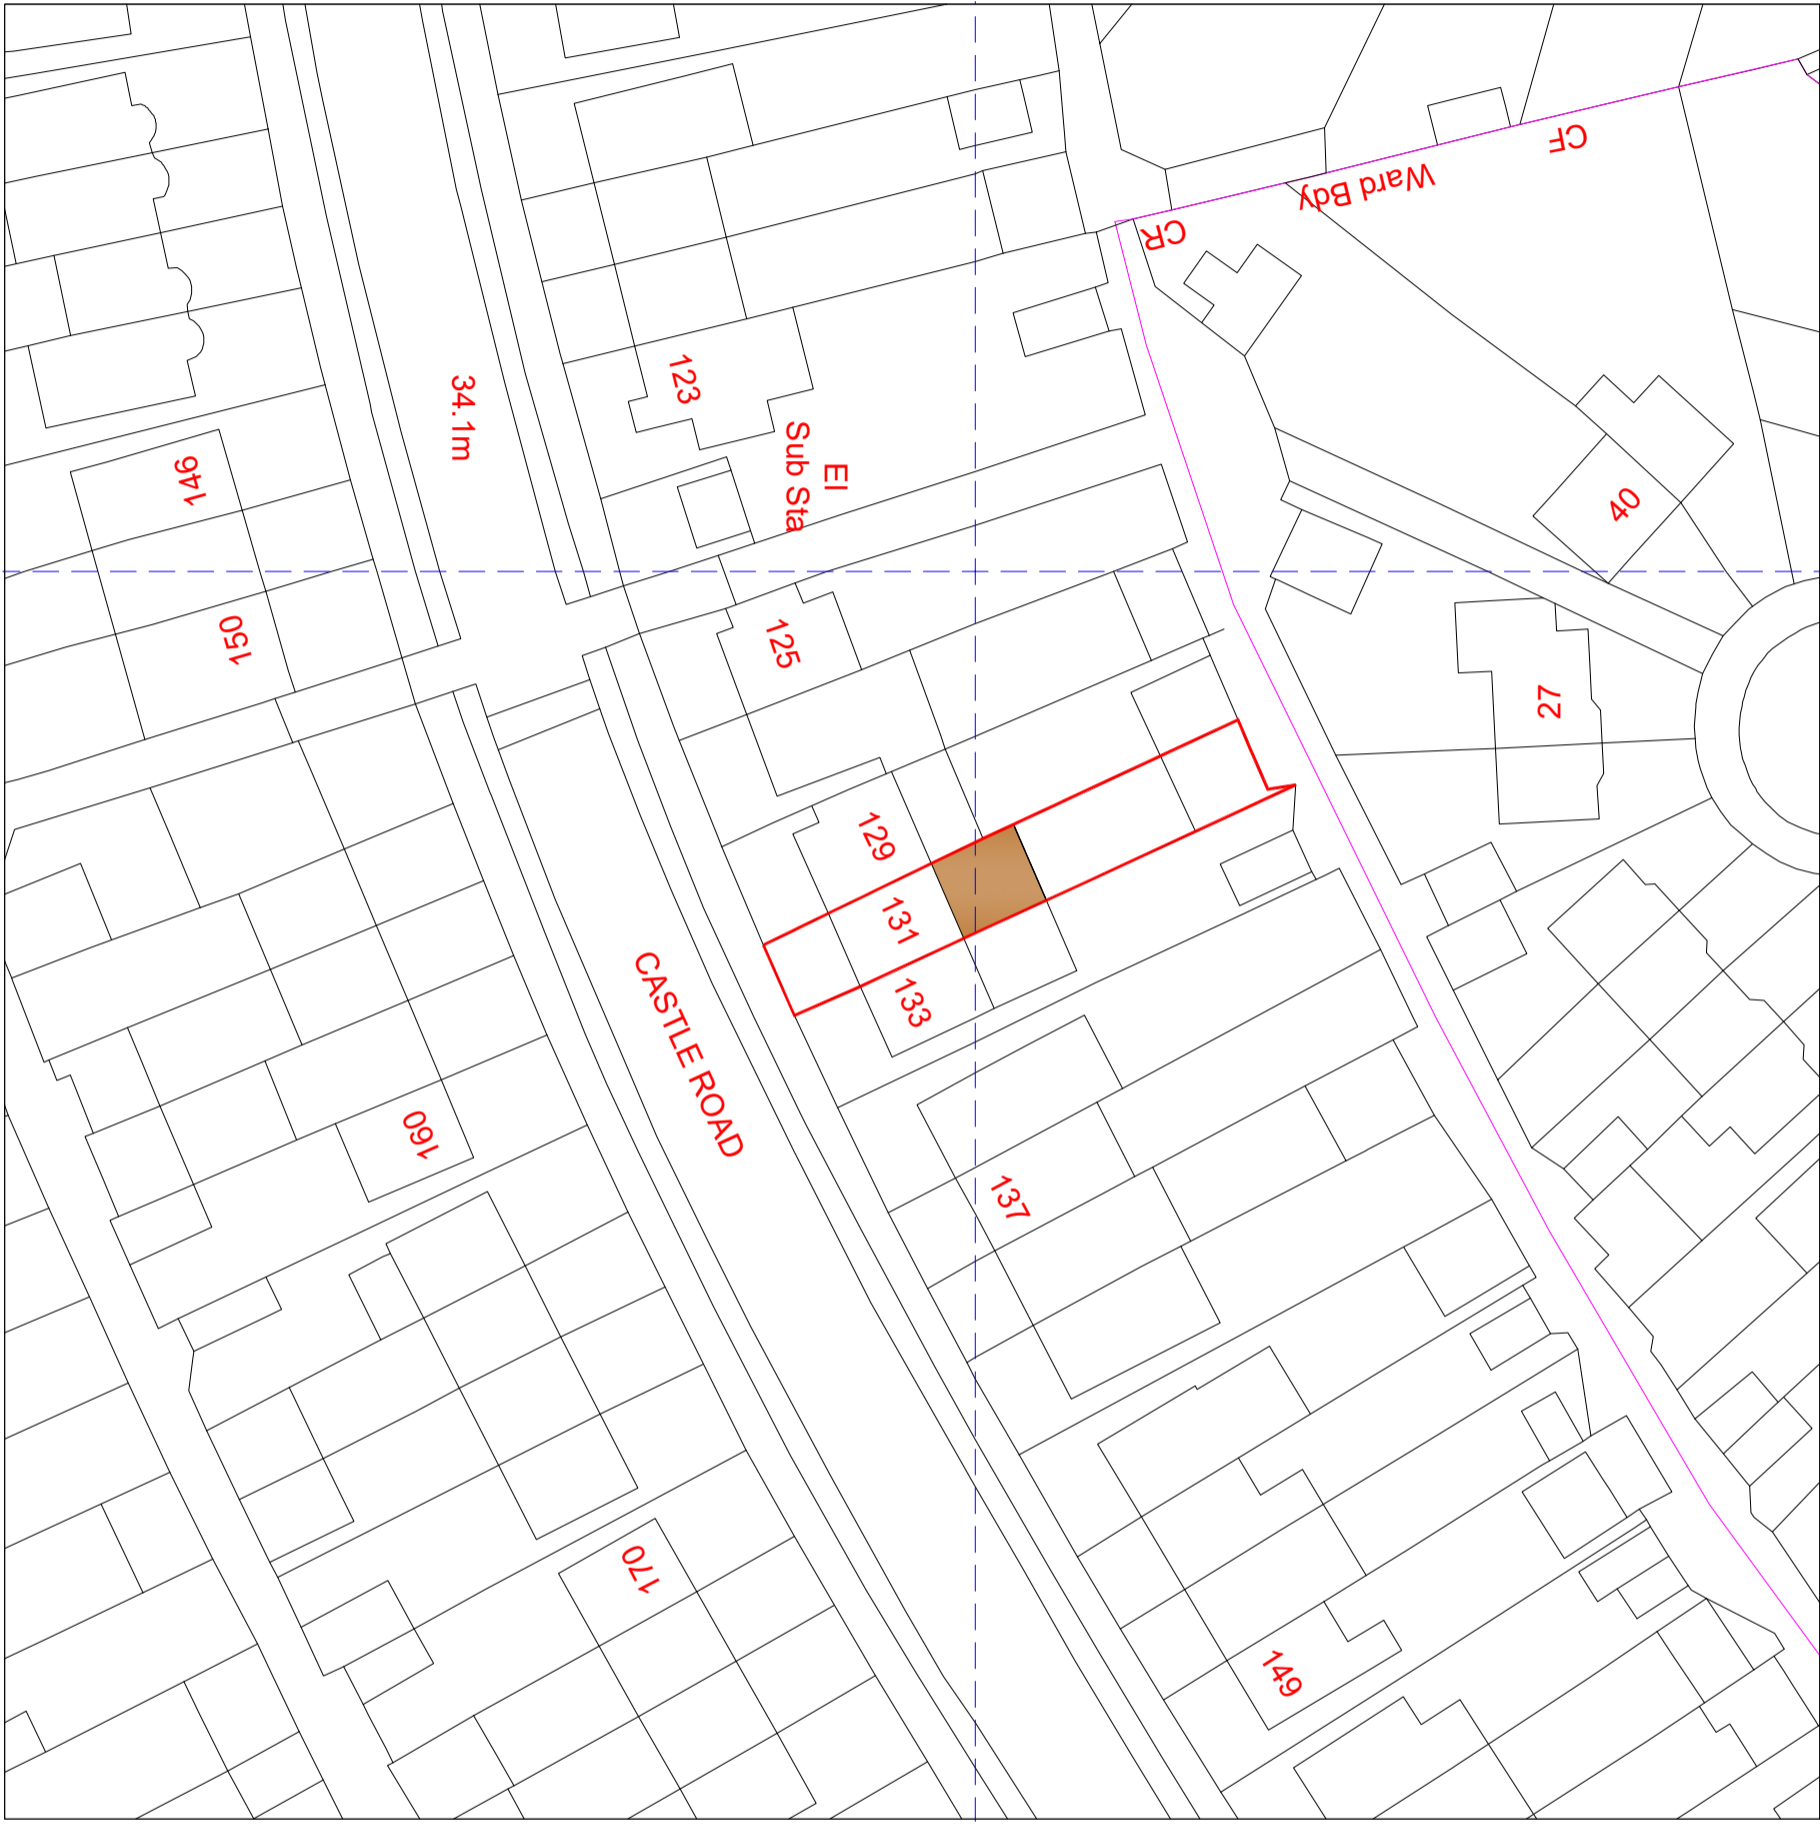

Block Plan - 1:500

REV	AMENDMENT	DATE	CHKD
A	Planning Issue	05.11.23	RS

CLIENT
Sherine Vasantharaj

PROJECT
131 Castle Road
Northolt - Middlesex
UB5 4SG

DRAWING TITLE
Block Plan
Sheet 4

SCALE
1:250 @ A1
1:500 @ A3

DRAWN BY
RS

CHECKED
RS

DATE
05.11.23

DRAWING STATUS
Planning Issue

DRAWING NUMBER
2023 - 144 - 04

REVISION
A