



NOTES


1. THESE ARE PLANNING DRAWINGS AND SHOULD ONLY BE USED FOR THAT PURPOSE
2. THESE ARE NOT CONSTRUCTION DRAWINGS

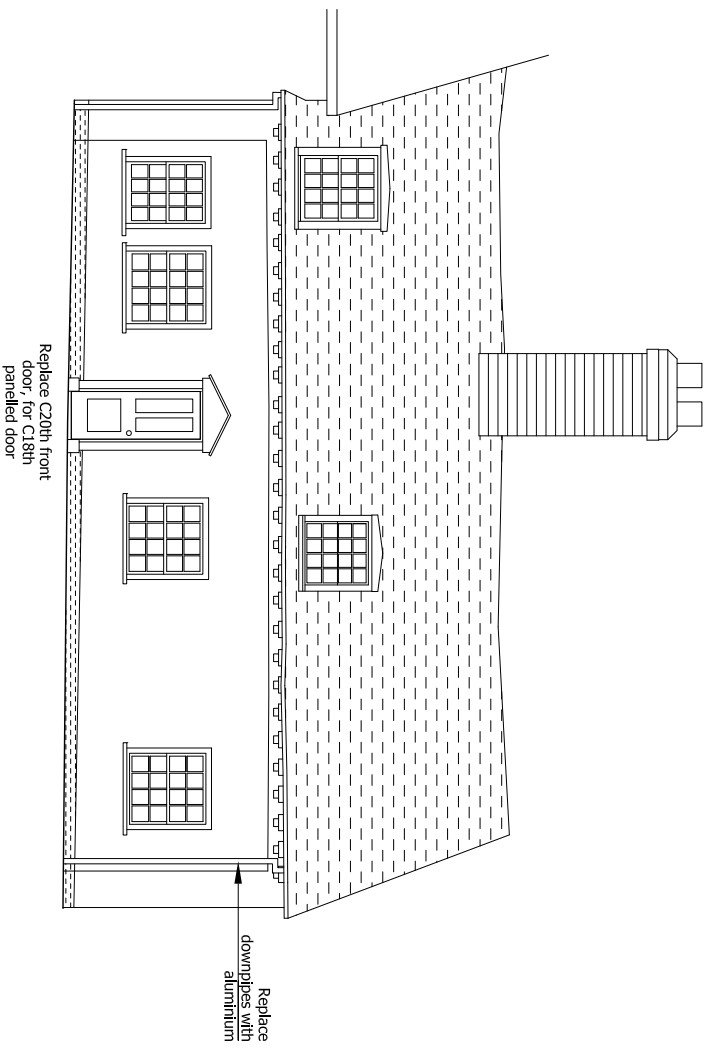


ELEVATION WEST

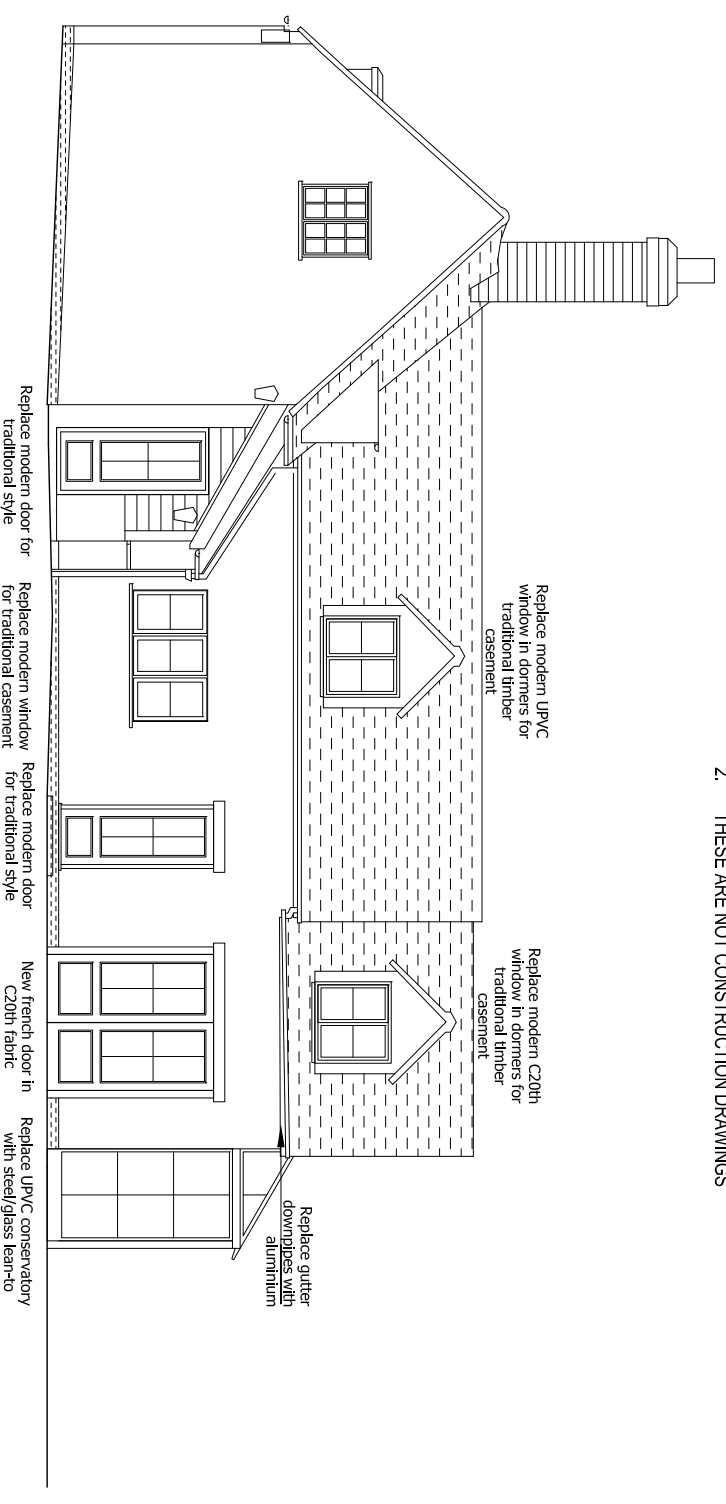

ELEVATION SOUTH

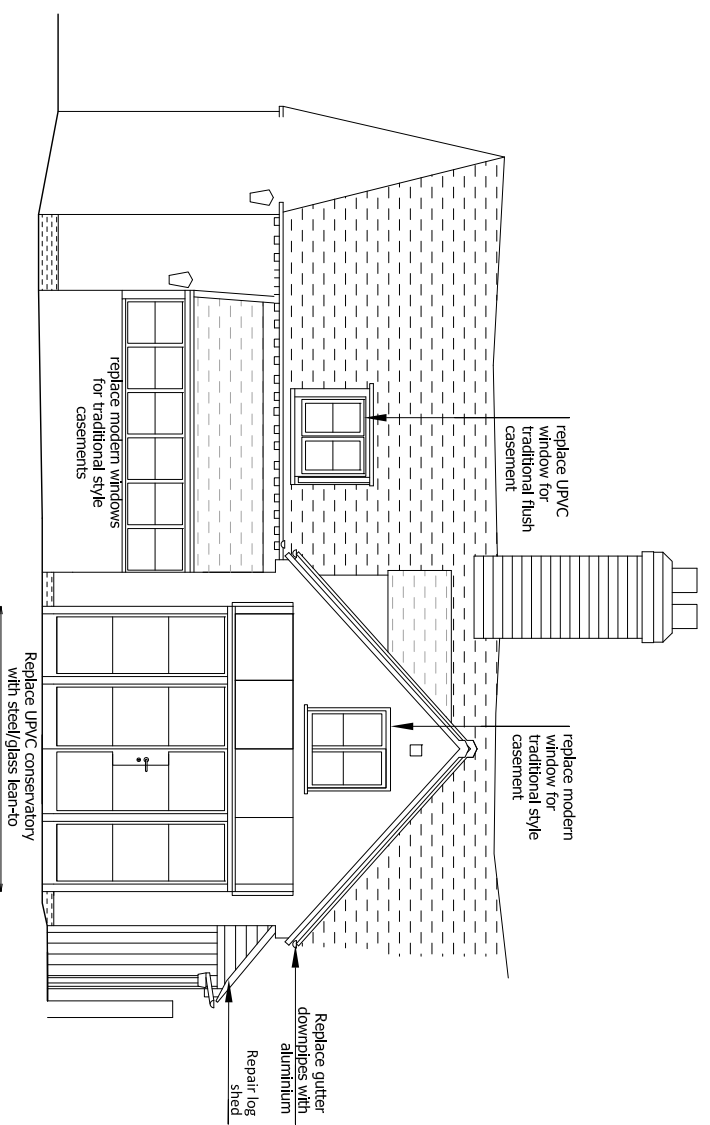

ELEVATION EAST

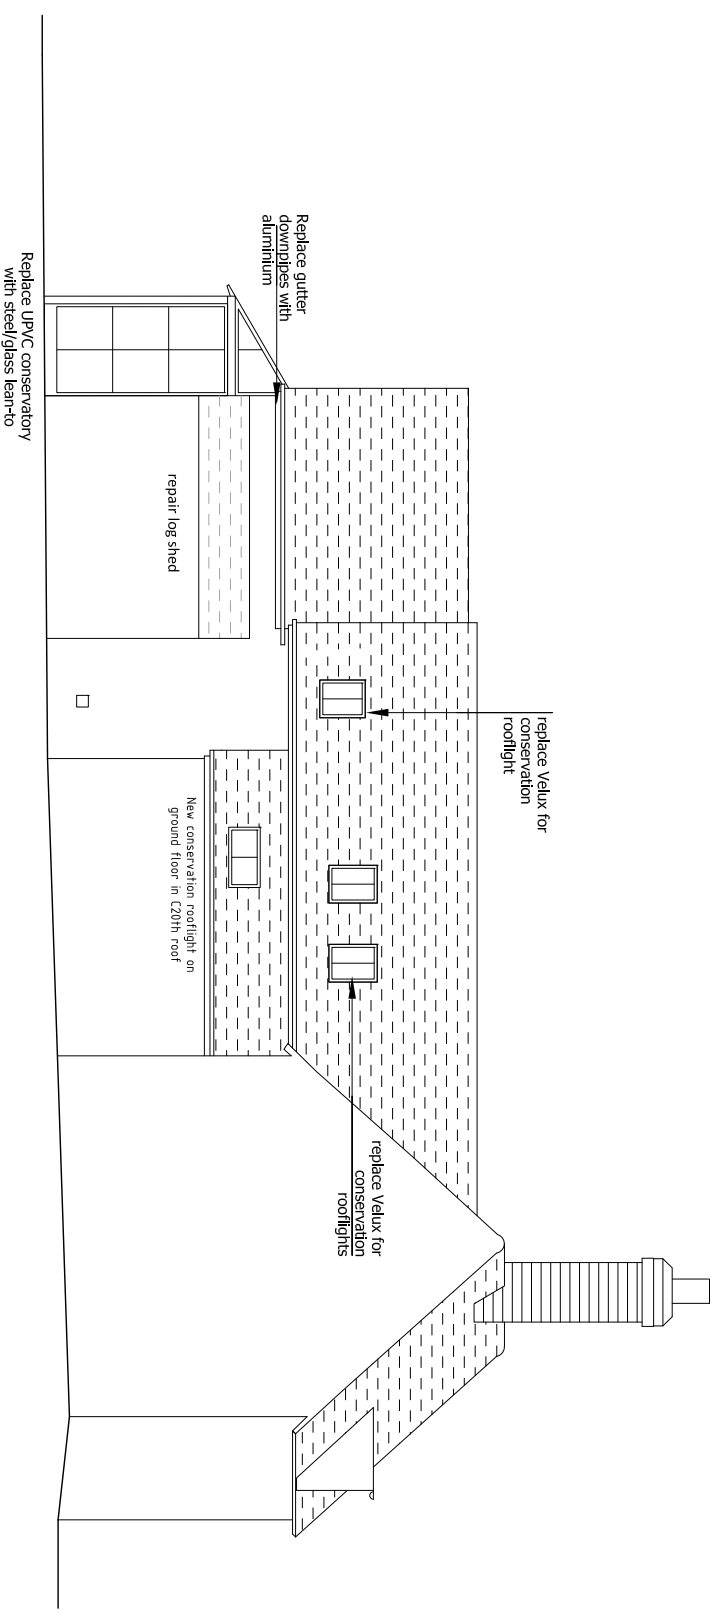

ELEVATION NORTH



REV	BRIEF DETAILS	DATE
A	REVISED	09/02/23
B	ISSUE FOR PRE-APPLICATION ADVICE	28/02/2023
C	SHORTEN WINDOWS	10/05/23
F	Revisions following estimate	13/09/23
H	Client Revisions	21/09/23

PROPOSED ELEVATIONS  
 for 3 POLSTEAD STREET  
 STOKE BY NAYLAND  
 COLCHESTER  
 CO6 4SA

NO.	2234 / PD / 202	REV	H	CHECKED	ST
SCALE	1 : 100 @ A3	DATE	JAN '23	DRAWN	OZ

**KAY PILSBURY THOMAS ARCHITECTS**  
 TEL: 01799 599208 FAX: 01799 599655  
 www.kpt.co.uk info@kpt.co.uk  
 HONEYLANDS, RADWINTER, SAFFRON WALDEN, ESSEX, CB10 2TJ

© The copyright of this drawing belongs to Kay Pilsbury Thomas