
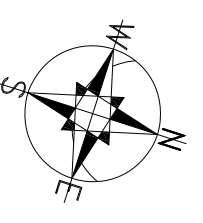
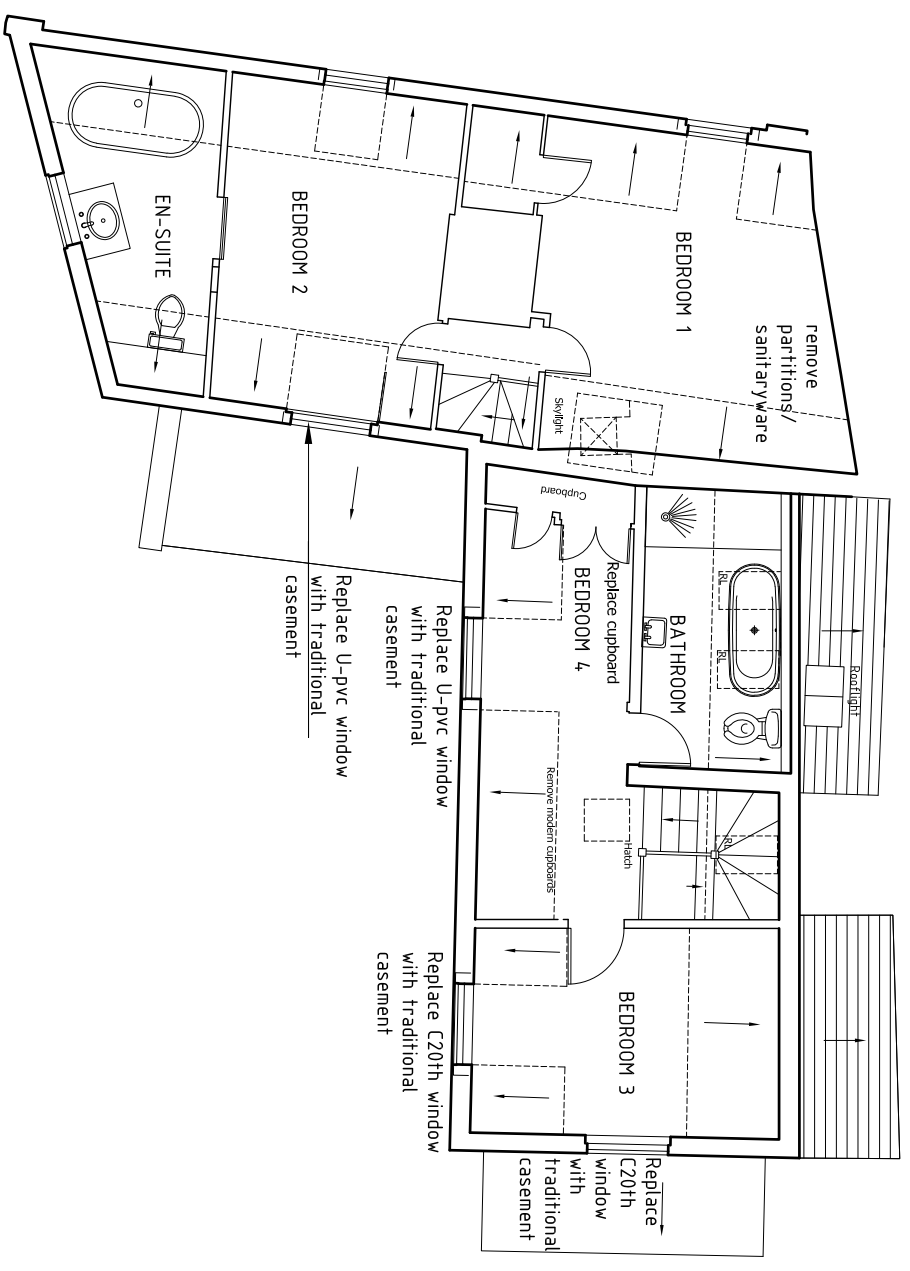


NOTES

1. THESE ARE PLANNING DRAWINGS AND SHOULD ONLY BE USED FOR THAT PURPOSE
2. THESE ARE NOT CONSTRUCTION DRAWINGS

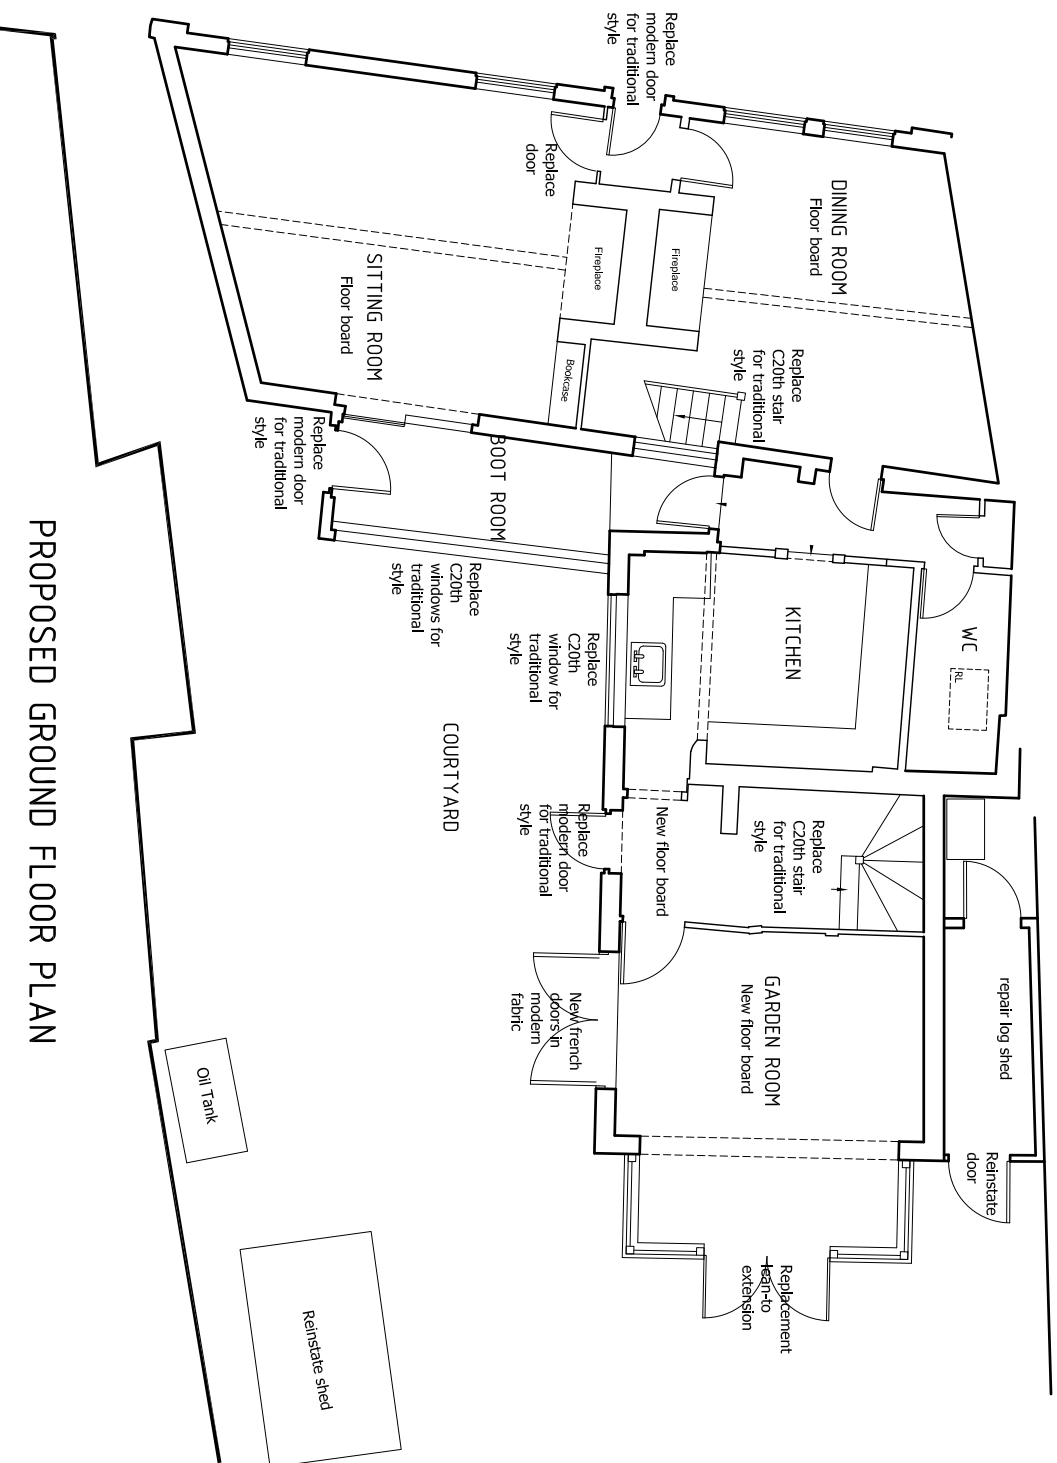

REV	BREF DETAILS	DATE
A	ISSUE FOR PRE-APPLICATION ADVICE	09/02/23
B	Planning notes re shed and boiler	28/02/2023
F	Revisions following estimate	14/08/2023
G	Client revisions	13/09/23
H		27/09/23

PROPOSED PLANS
 for 3 POLSTEAD STREET
 STOKE BY NAYLAND
 COLCHESTER
 CO6 4SA

NO	REV	CHECKED
2234 / PD / 201	H	ST
SCALE 1:100 @ A3	DATE JAN23	DRAWN OZ

AY PILSBURY THOMAS ARCHITECTS
 TEL: 01799 599208 FAX: 01799 599665
 WWW.KPT.CO.UK INFO@KPT.CO.UK
 HONEYLANDS, RADWINNER, SAFERON WALDEN, ESSEX, CB10 2TJ

© The copyright of this drawing belongs to Kay Pilsbury Thomas