
EXISTING/PROPOSED: FACADE & FINISHES

The Paddocks Stables, The Mane Riding Centre, Old London Road, Copdock, Ipswich, IP8 3JF

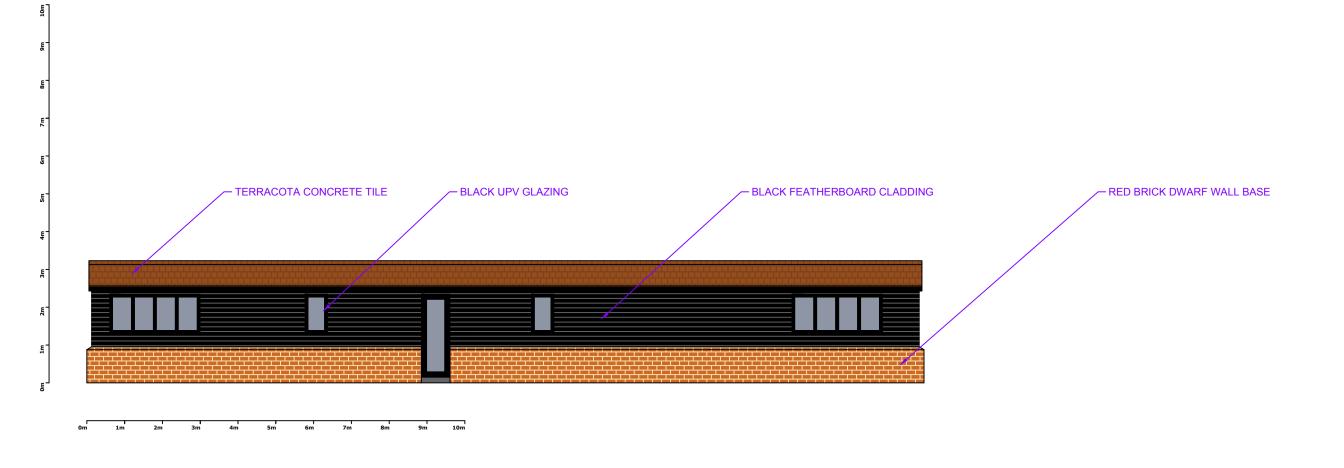



The Furnace The Maltings Princes Street Ipswich Suffolk IP1 1SB

t: 01473 407911 e: enquiries@planningdirect.co.uk w: planningdirect.co.uk

TITLE: Exist	TITLE: Existing/Proposed: Facade & Finishes				
	DATE: 26/10/23				
REF : 2858	DRAWING: 08		REVISION: 2		
SCALE: 1:1	SCALE: 1:100		SHEET SIZE: A3		
DRAWN BY	DRAWN BY: SH		CHECKED BY: EC		
CONTACT:	CONTACT: seth@planningdirect.co.uk				

CLIENT: COE	
APPLICATION	N SUMMARY:
Conversion of dwellinghous	of a stable to a self-contained
	. ,

KEY:			

NOTES: