




Front Elevation 1:100

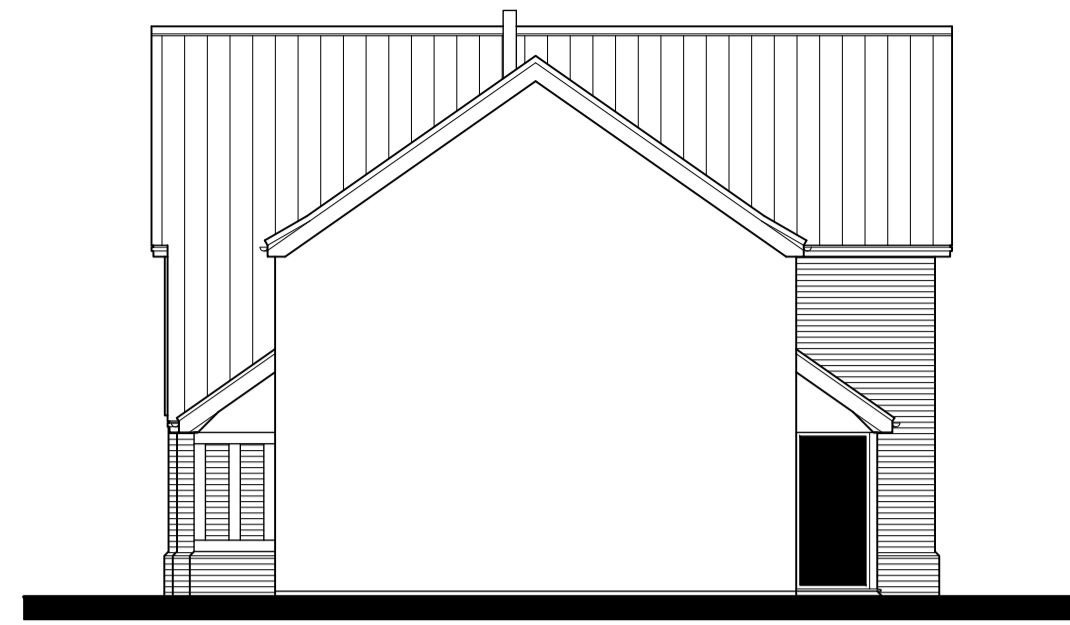


Side Elevation 1:100




Rear Elevation 1:100



Side Elevation 1:100

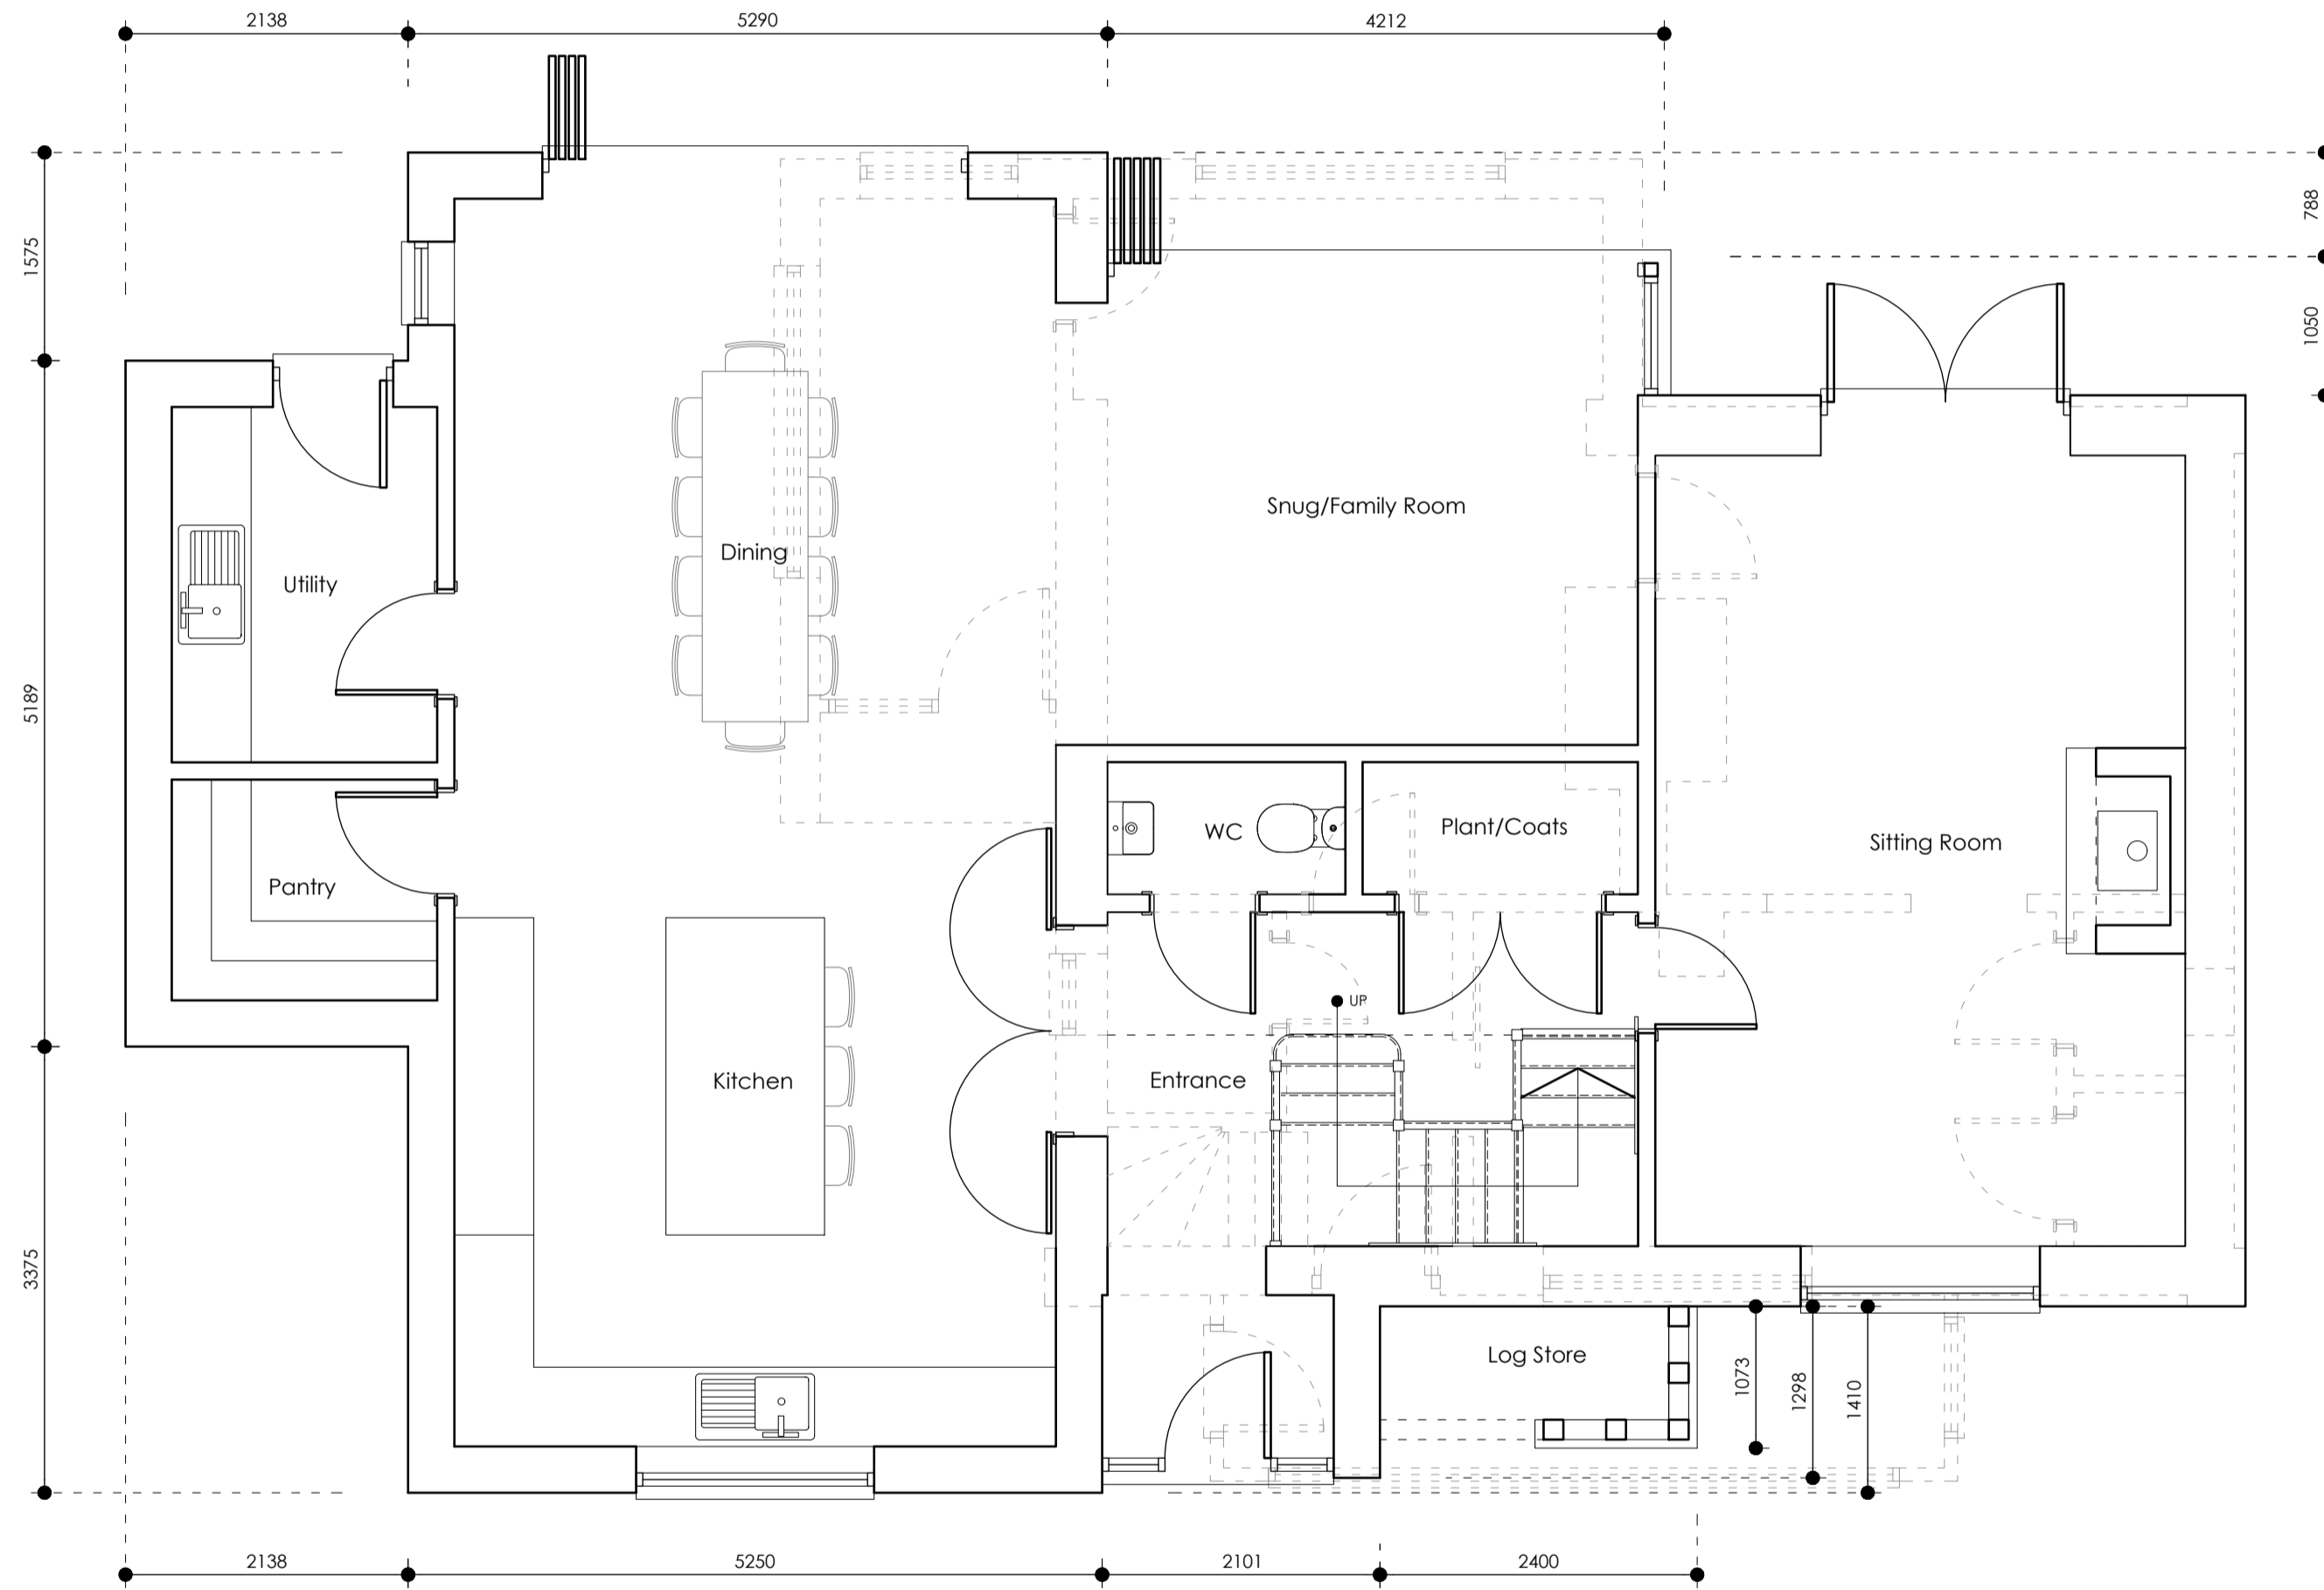

Ground Floor Plan 1:50

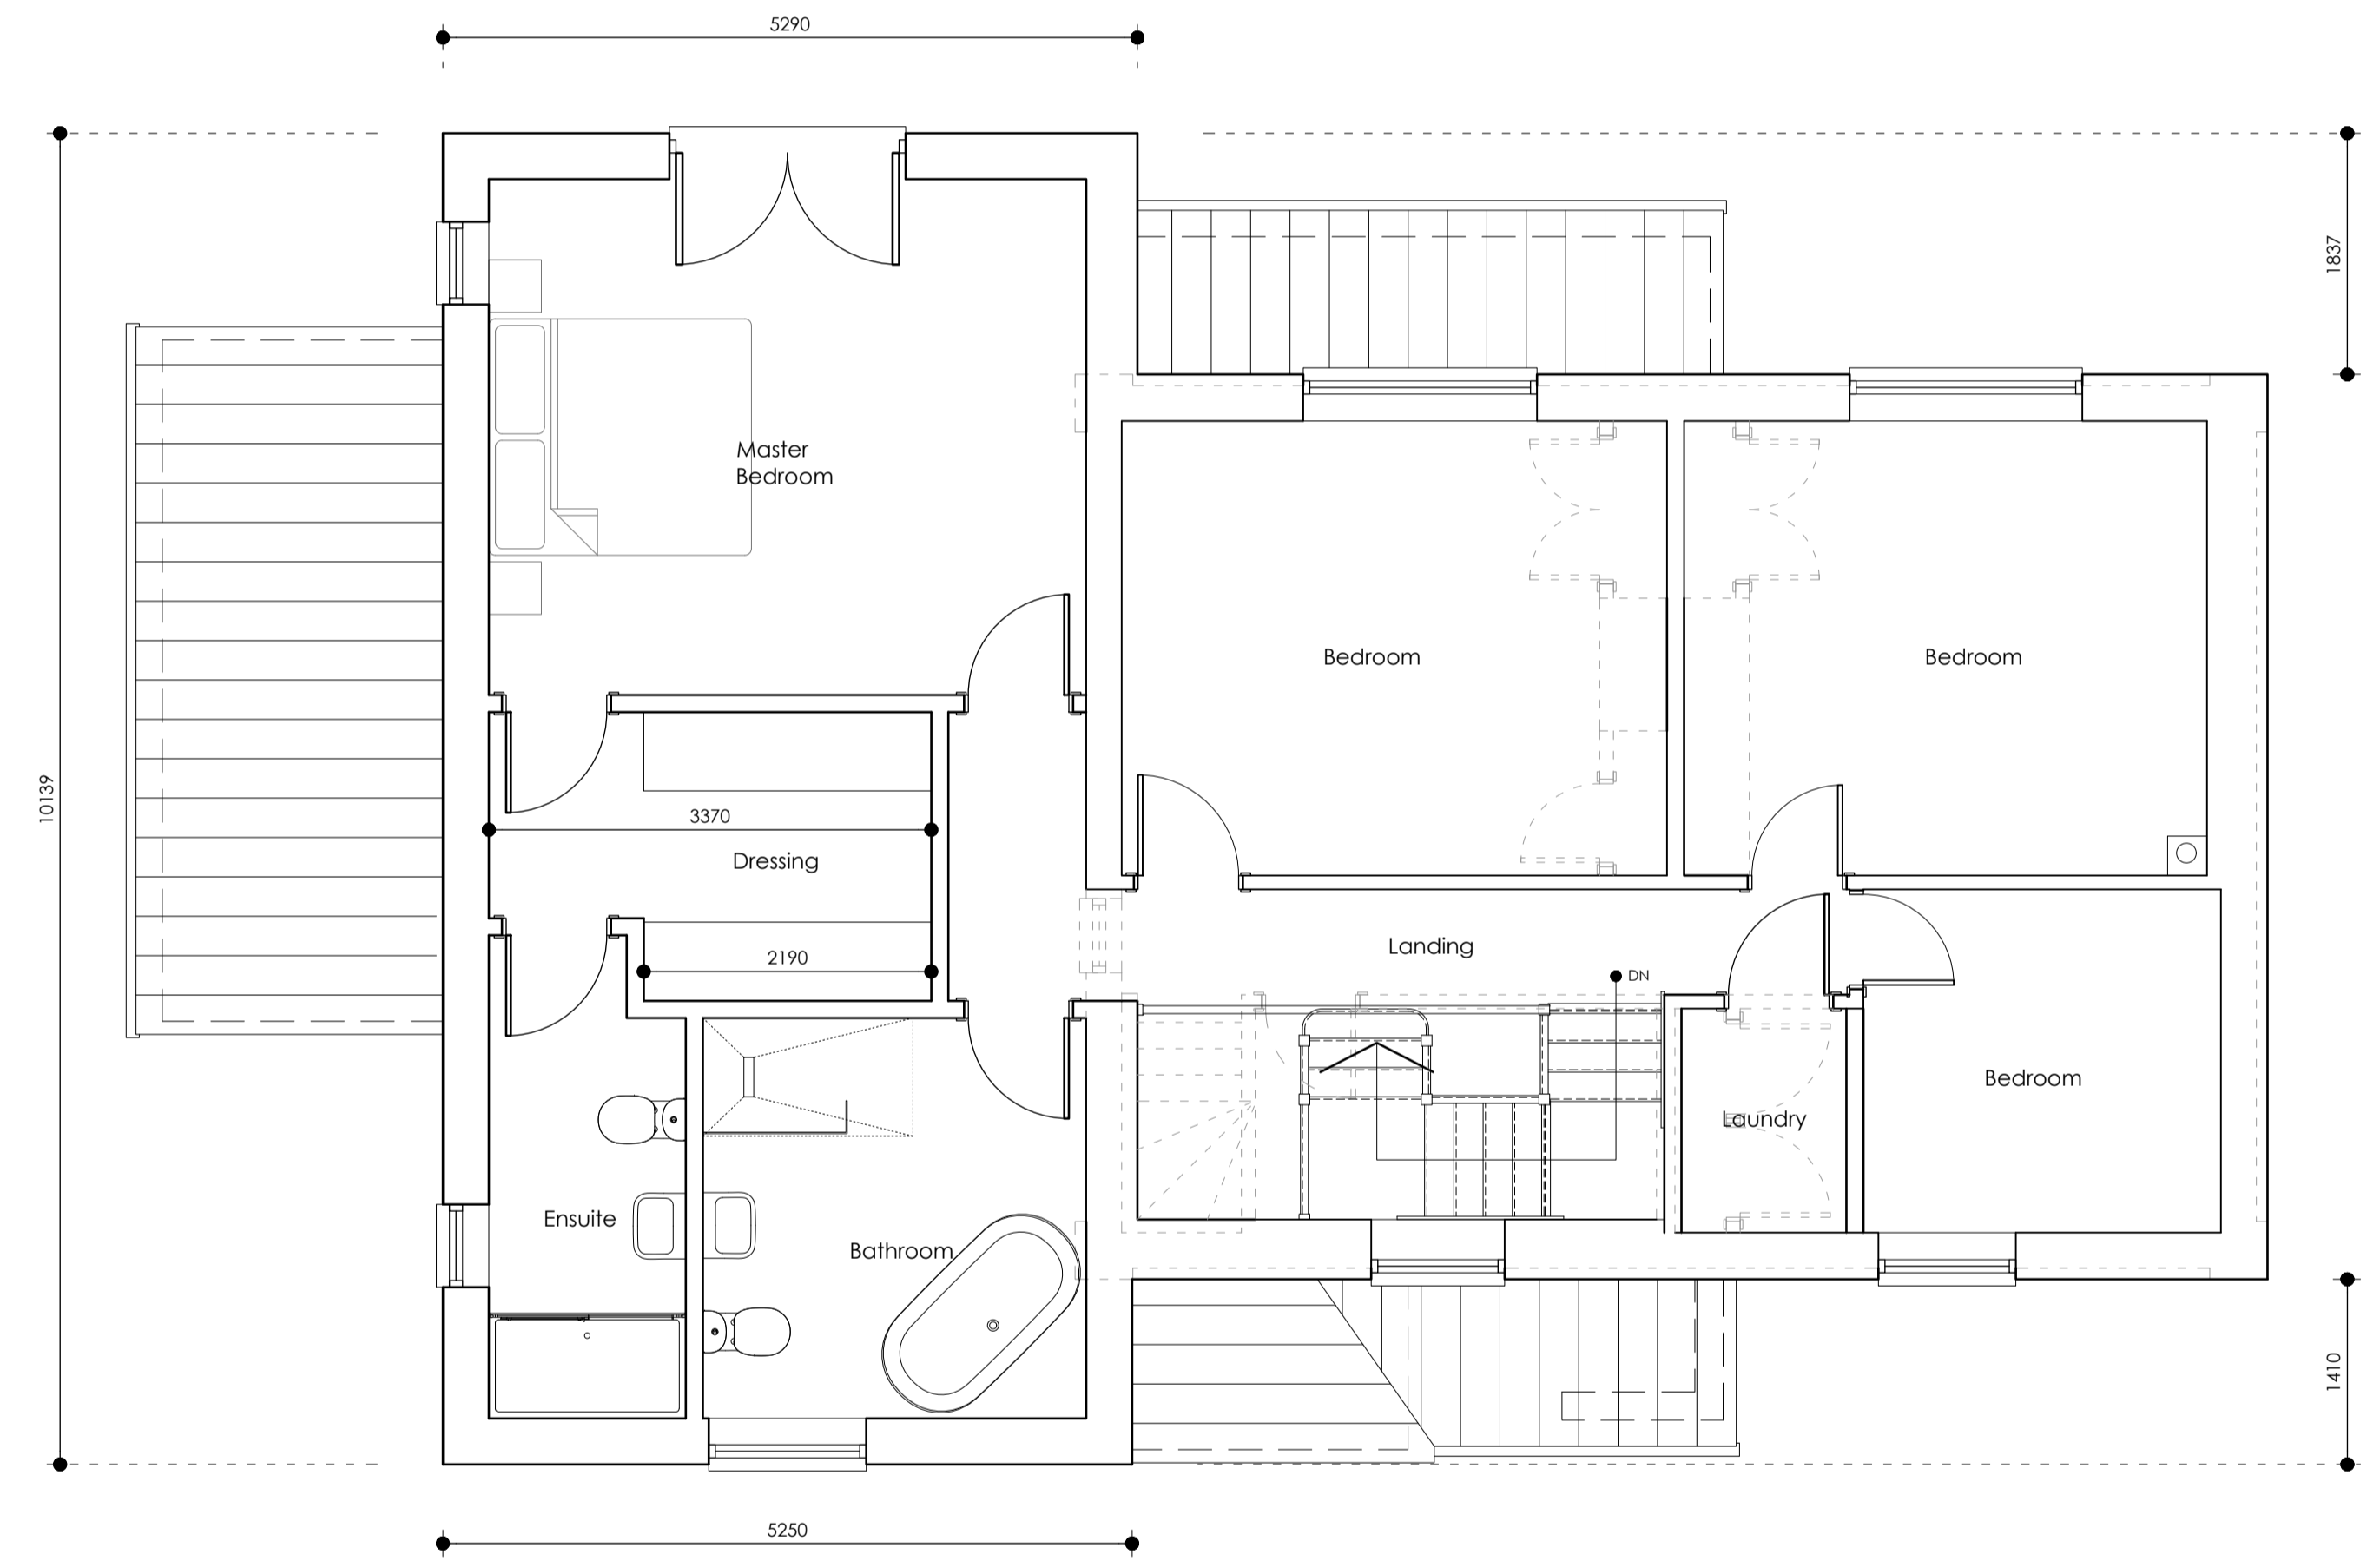

First Floor Plan 1:50



- MATERIALS**
- FACING BRICKS  
Vandersanden Matings Antique with white cement mortar
  - RENDER  
Weber monocouche render - Colour: Silver Pearl
  - ROOF  
Sandtoft concrete Shire pantile - Finish: Rustic
  - WINDOWS/DOORS  
Slate grey windows and doors - RAL 7015
  - ROOFLINE  
Black uPVC fascia, soffit and bargeboards etc
  - RAINWATER GOODS  
Black uPVC guttering and down pipes

PLANNING ISSUE

Revision  
 Rev C. General update for planning submission, 09.11.2023  
 Rev B. General update for planning submission, 06.11.2023  
 Rev A. General update to client comments, 03.11.2023

Title  
 Plans as Proposed

Project  
 Proposed Extension  
 Jamita  
 Oak Lane  
 Elmswell  
 for Mr A Goodwin

Date  
 Nov. 23  
 Scale / Site  
 Noted  
 @ A1  
 Drawn  
 SJB

Job No.	Dig No.	Rev
559	03	C

**SJB**  
**DESIGNS**

CHERRY TREE COTTAGE · HITCHAM ROAD · WATTSHAM  
 IPSWICH · SUFFOLK · IP7 7LD

T. 01449 723186 E. [sjb@sbdesigns.co.uk](mailto:sjb@sbdesigns.co.uk)  
 SJB DESIGNS (E.A.) LIMITED, Registered in England and Wales No. 09681418  
 Copyright © SJB Designs. Do not scale - work to figure dimensions only.