




THESE ARE NOT WORKING DETAILS. They have been produced solely for the purpose of making Local Authority Applications and do not form part of any CDM requirements. All details and Dimensions to be checked and verified on site BEFORE commencement. DO NOT SCALE.

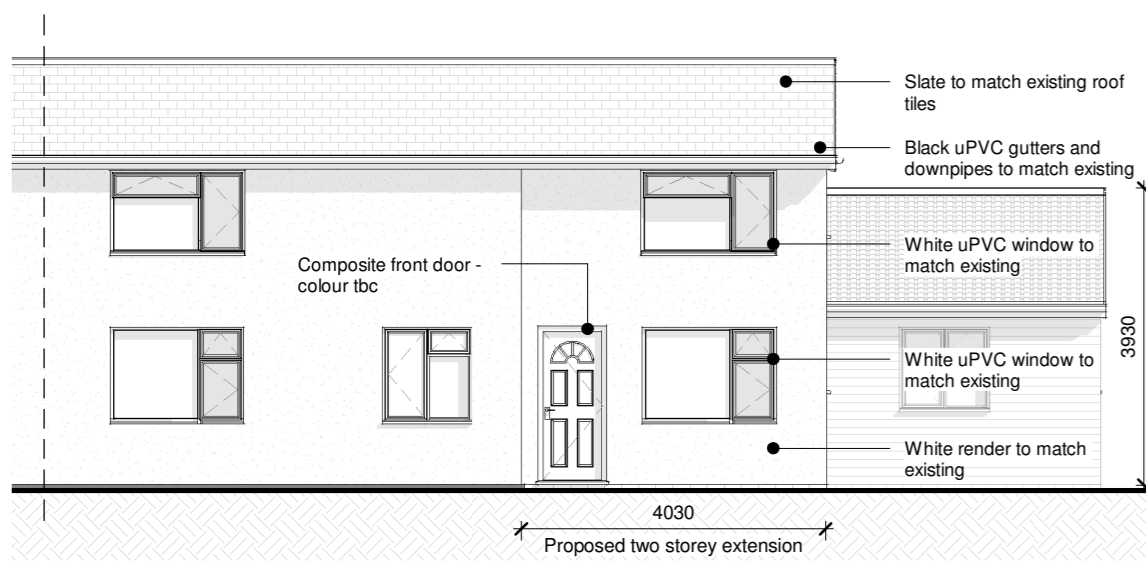


West Elevation As Proposed  
1:100

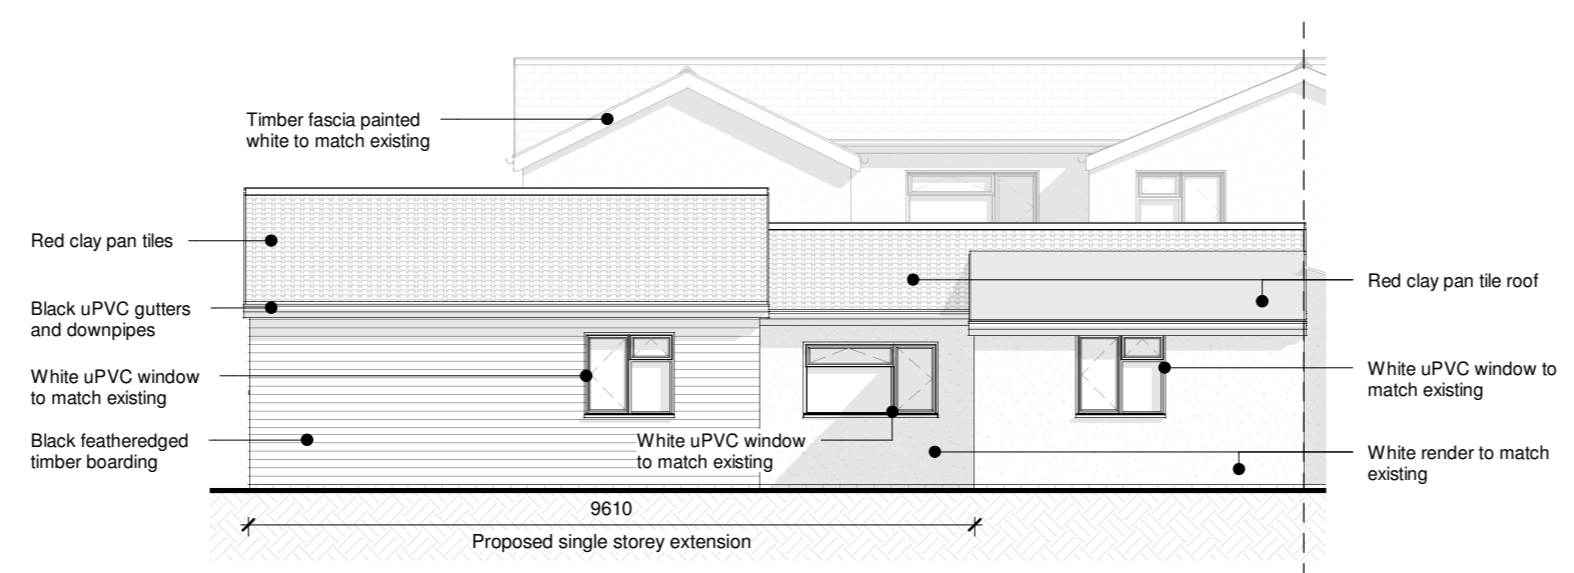


East Elevation As Proposed  
1:100

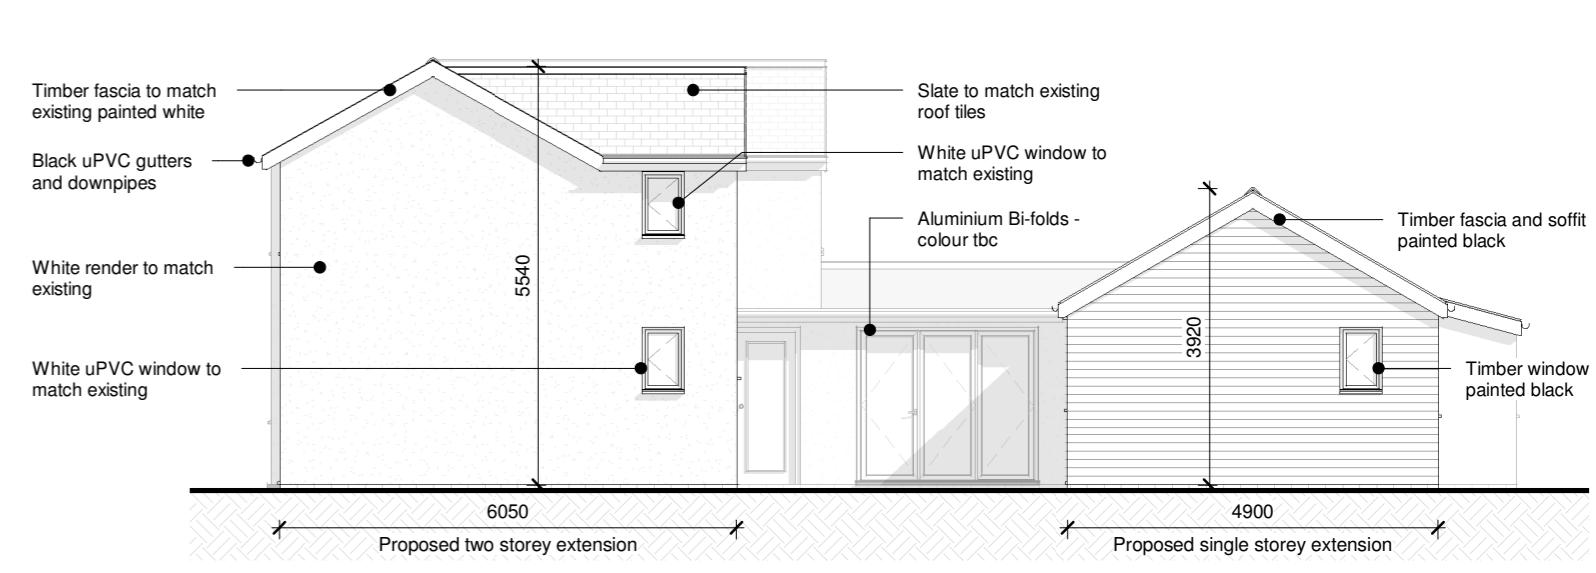

South Elevation As Proposed  
1:100

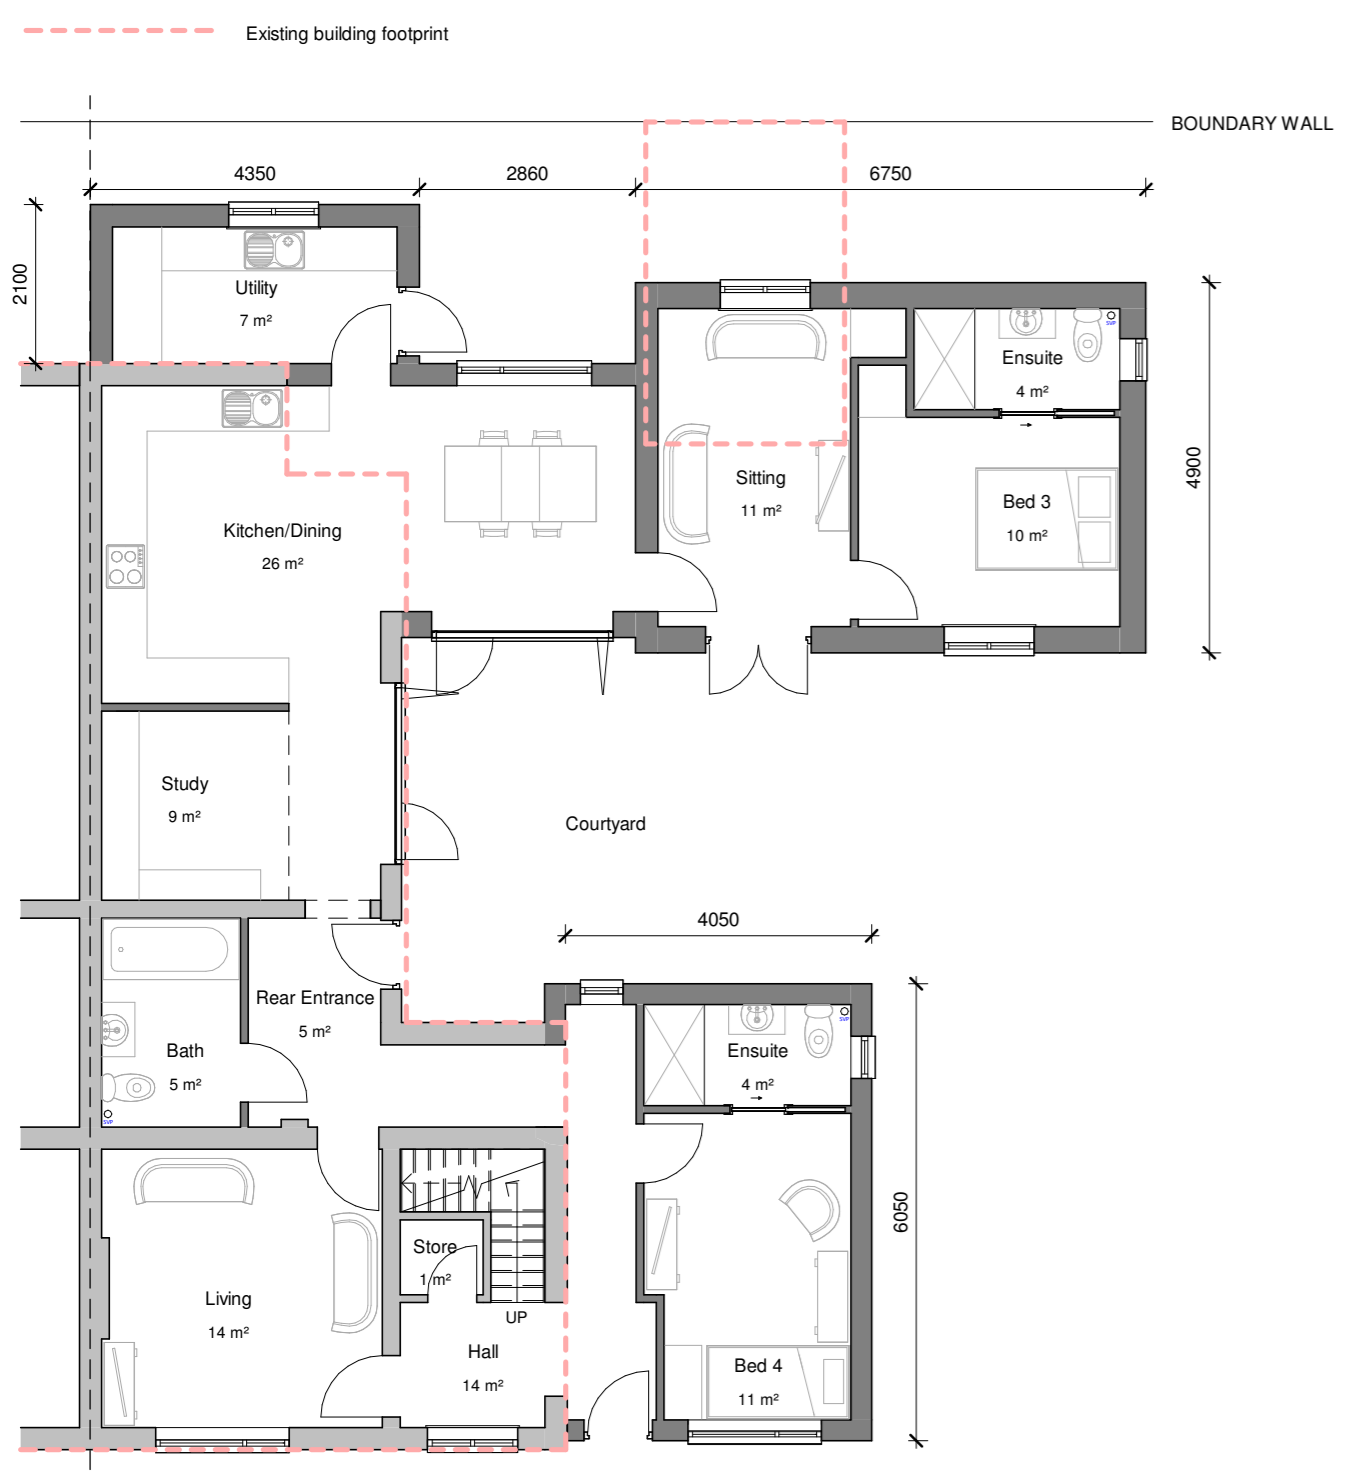

GA Ground Floor Plan As Proposed  
1:100

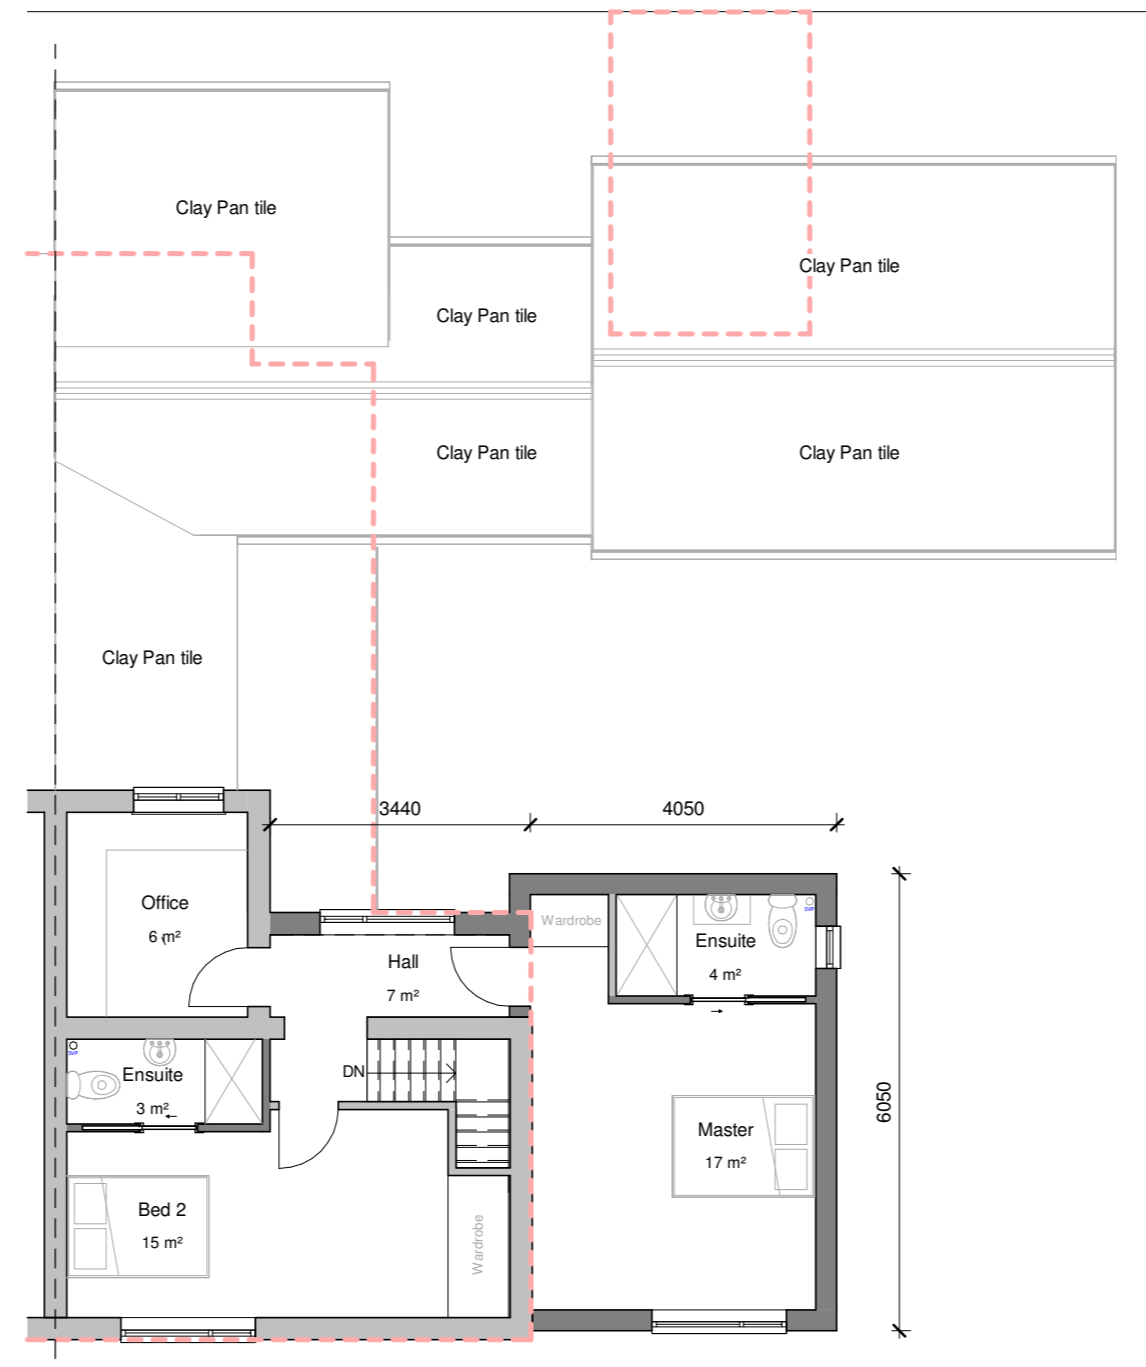

GA First Floor Plan As Proposed  
1:100



West Courtyard Elevation  
1:100



Front Perspective As Proposed

Client  
Mrs Annette Wilden

Project  
Annire, Moats Tye, Combs, IP14 2EZ - Extension and Internal Alterations

Title  
GA Plans and Elevations As Proposed

Project N° Drawing N° Revision  
**0252 -0311** **P06**

Scale - unless otherwise stated  
1:100 @ A2 PRELIMINARY

**BRIGHT ARCHITECTURE**

Bright Architecture Ltd  
139 Southgate Street  
Bury St Edmunds  
Suffolk  
IP33 2AF

t: 01284 245239  
ejoe@brightarchitecture.co.uk