
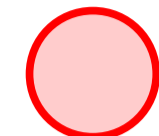
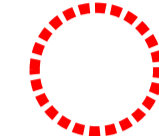


APPENDIX 2 ROOT PROTECTION AREA PLAN

-  Root protection area in meters radially from the centre of the stem
-  As above but tree to be removed

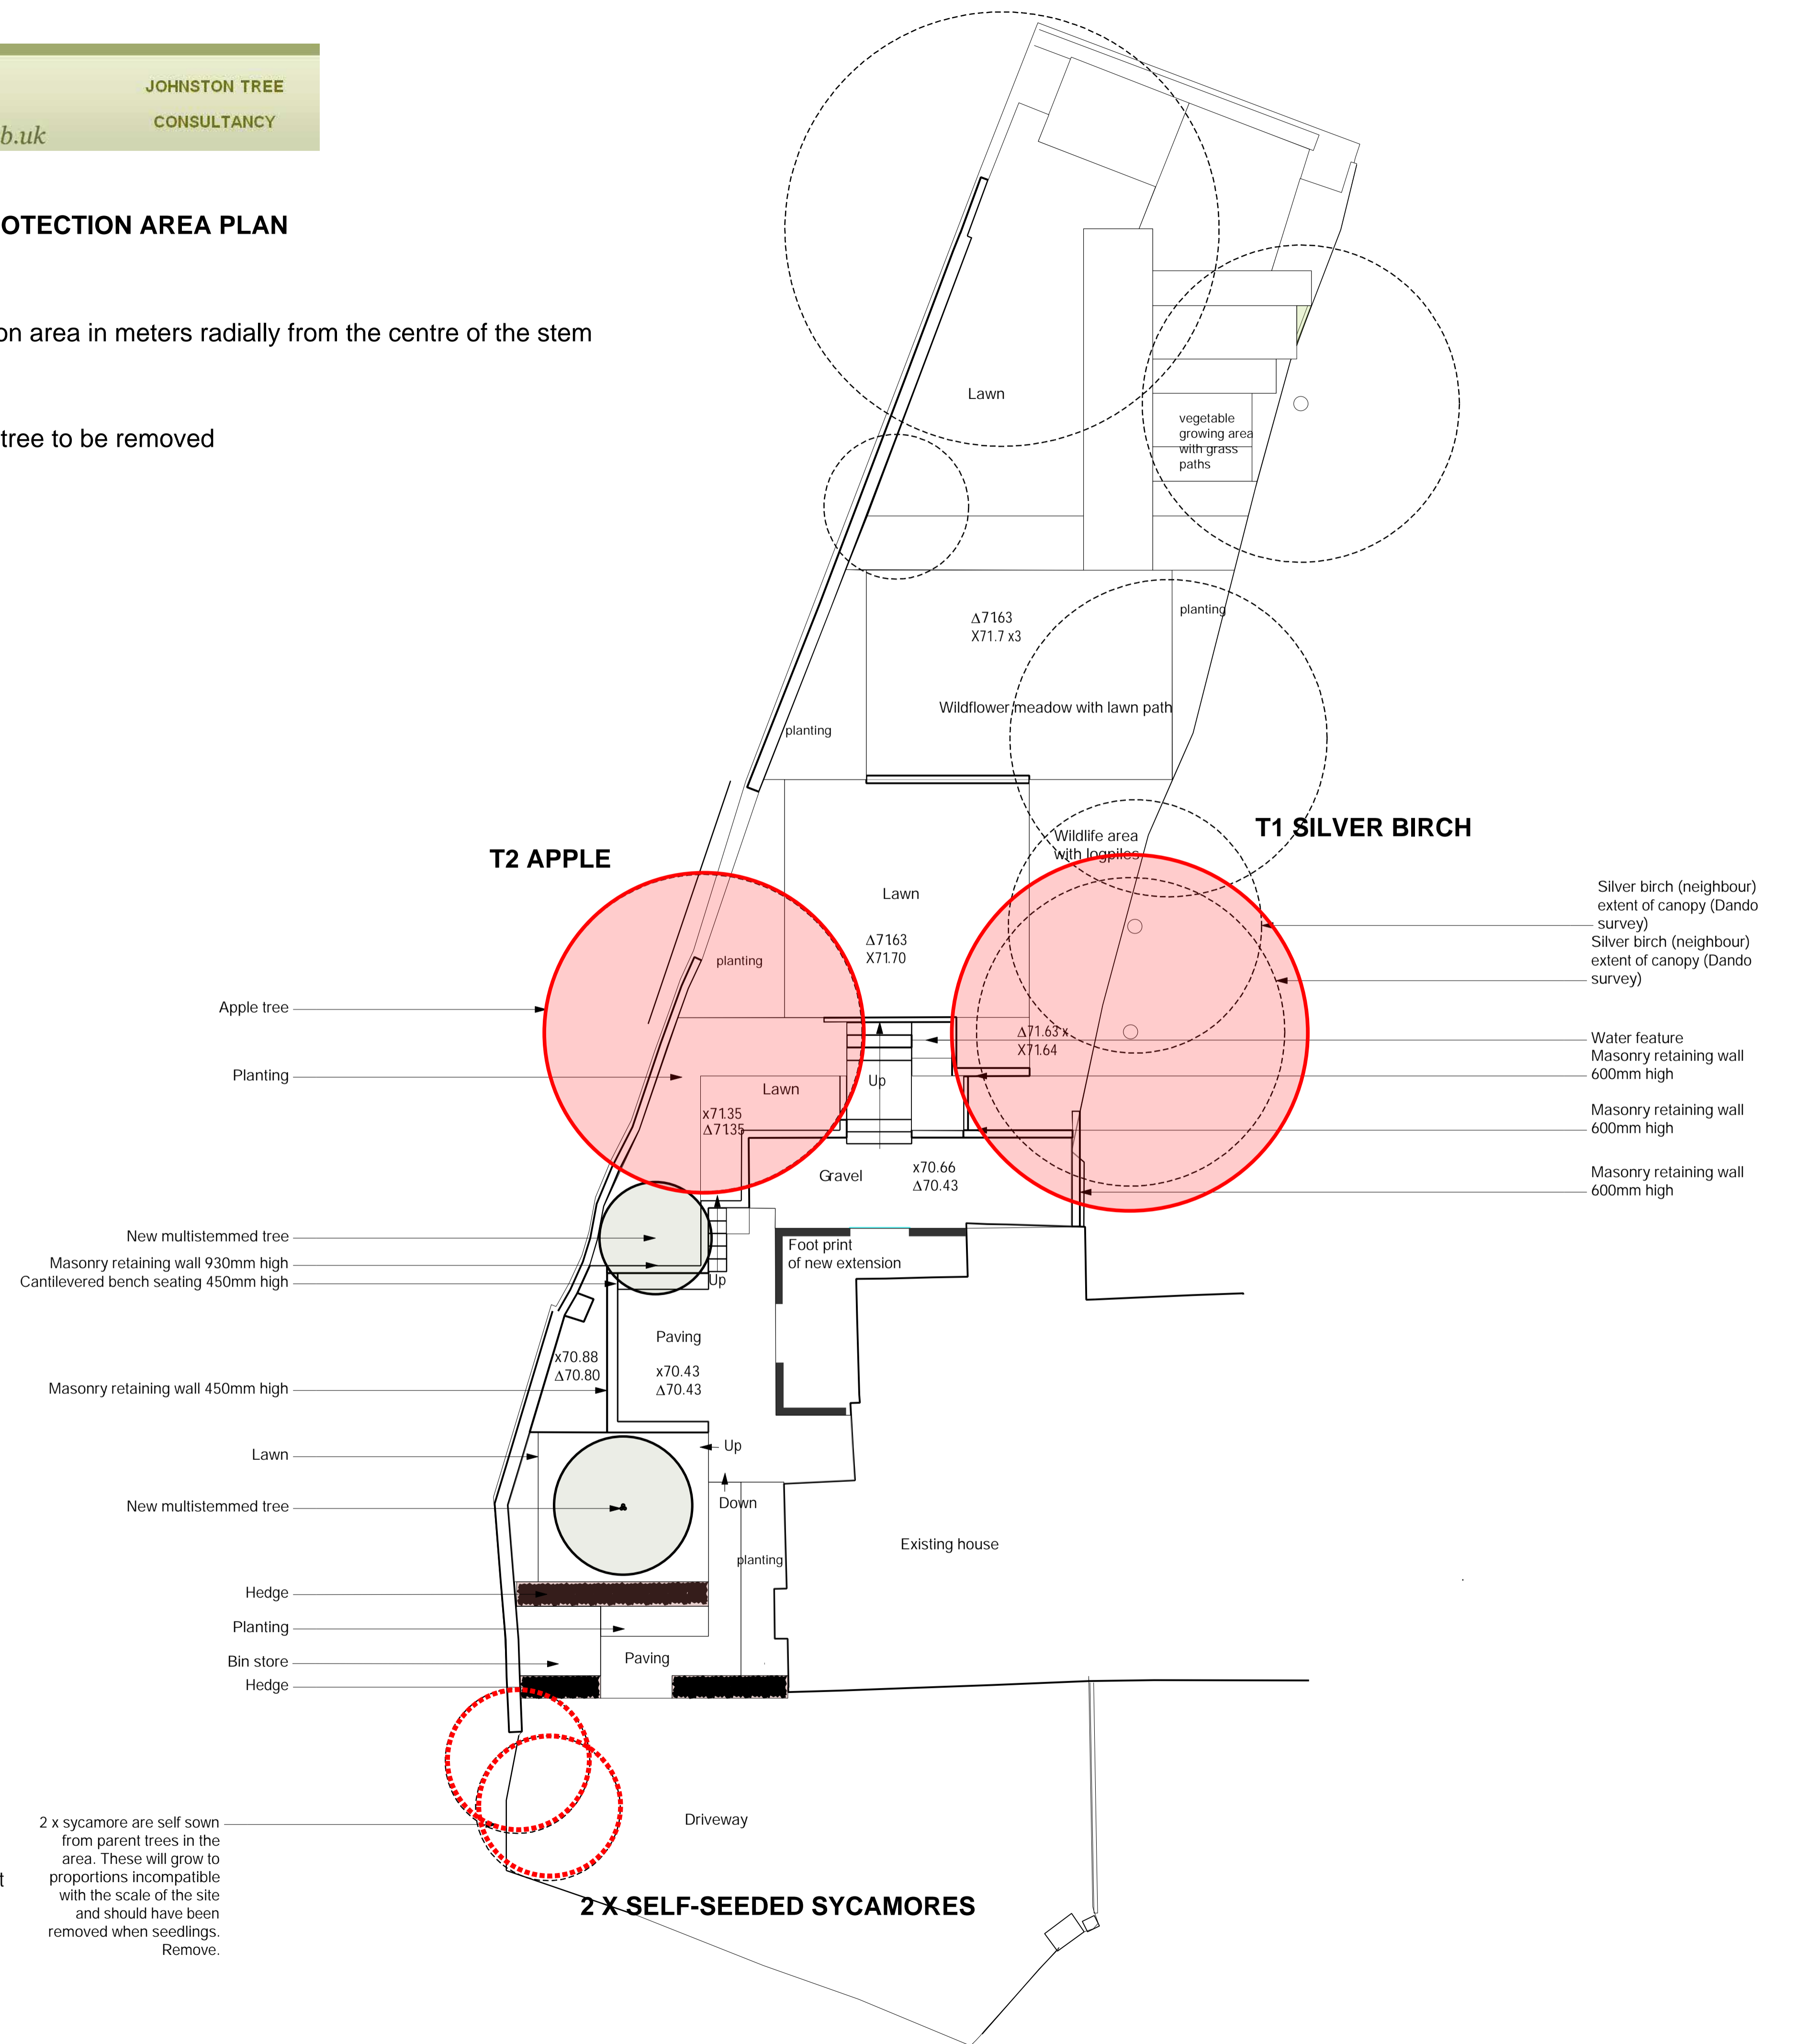

x - existing spot height
 Δ - new spot height

2 x sycamore are self sown from parent trees in the area. These will grow to proportions incompatible with the scale of the site and should have been removed when seedlings. Remove.

2 X SELF-SEEDED SYCAMORES

Four Farthings
McFauld Way
Whitchurch
Hampshire
RG28 7LR

Client:

Jo and Tim Fisher
The Hermitage
Church Street
Whitchurch
Hampshire
RG28 7AD

Project:

The Hermitage

Drawing Number: 10

Drawing Title:
Setting out - Annotations

Date: 1 November 2023

Sheet Scale: 1:100@A1

Revision Num:	Revision Date:

Notes: