


APPENDIX 1 TREE QUALITY ASSESSMENT PLAN THE HERMITAGE

- Tree of high quality
- Remove

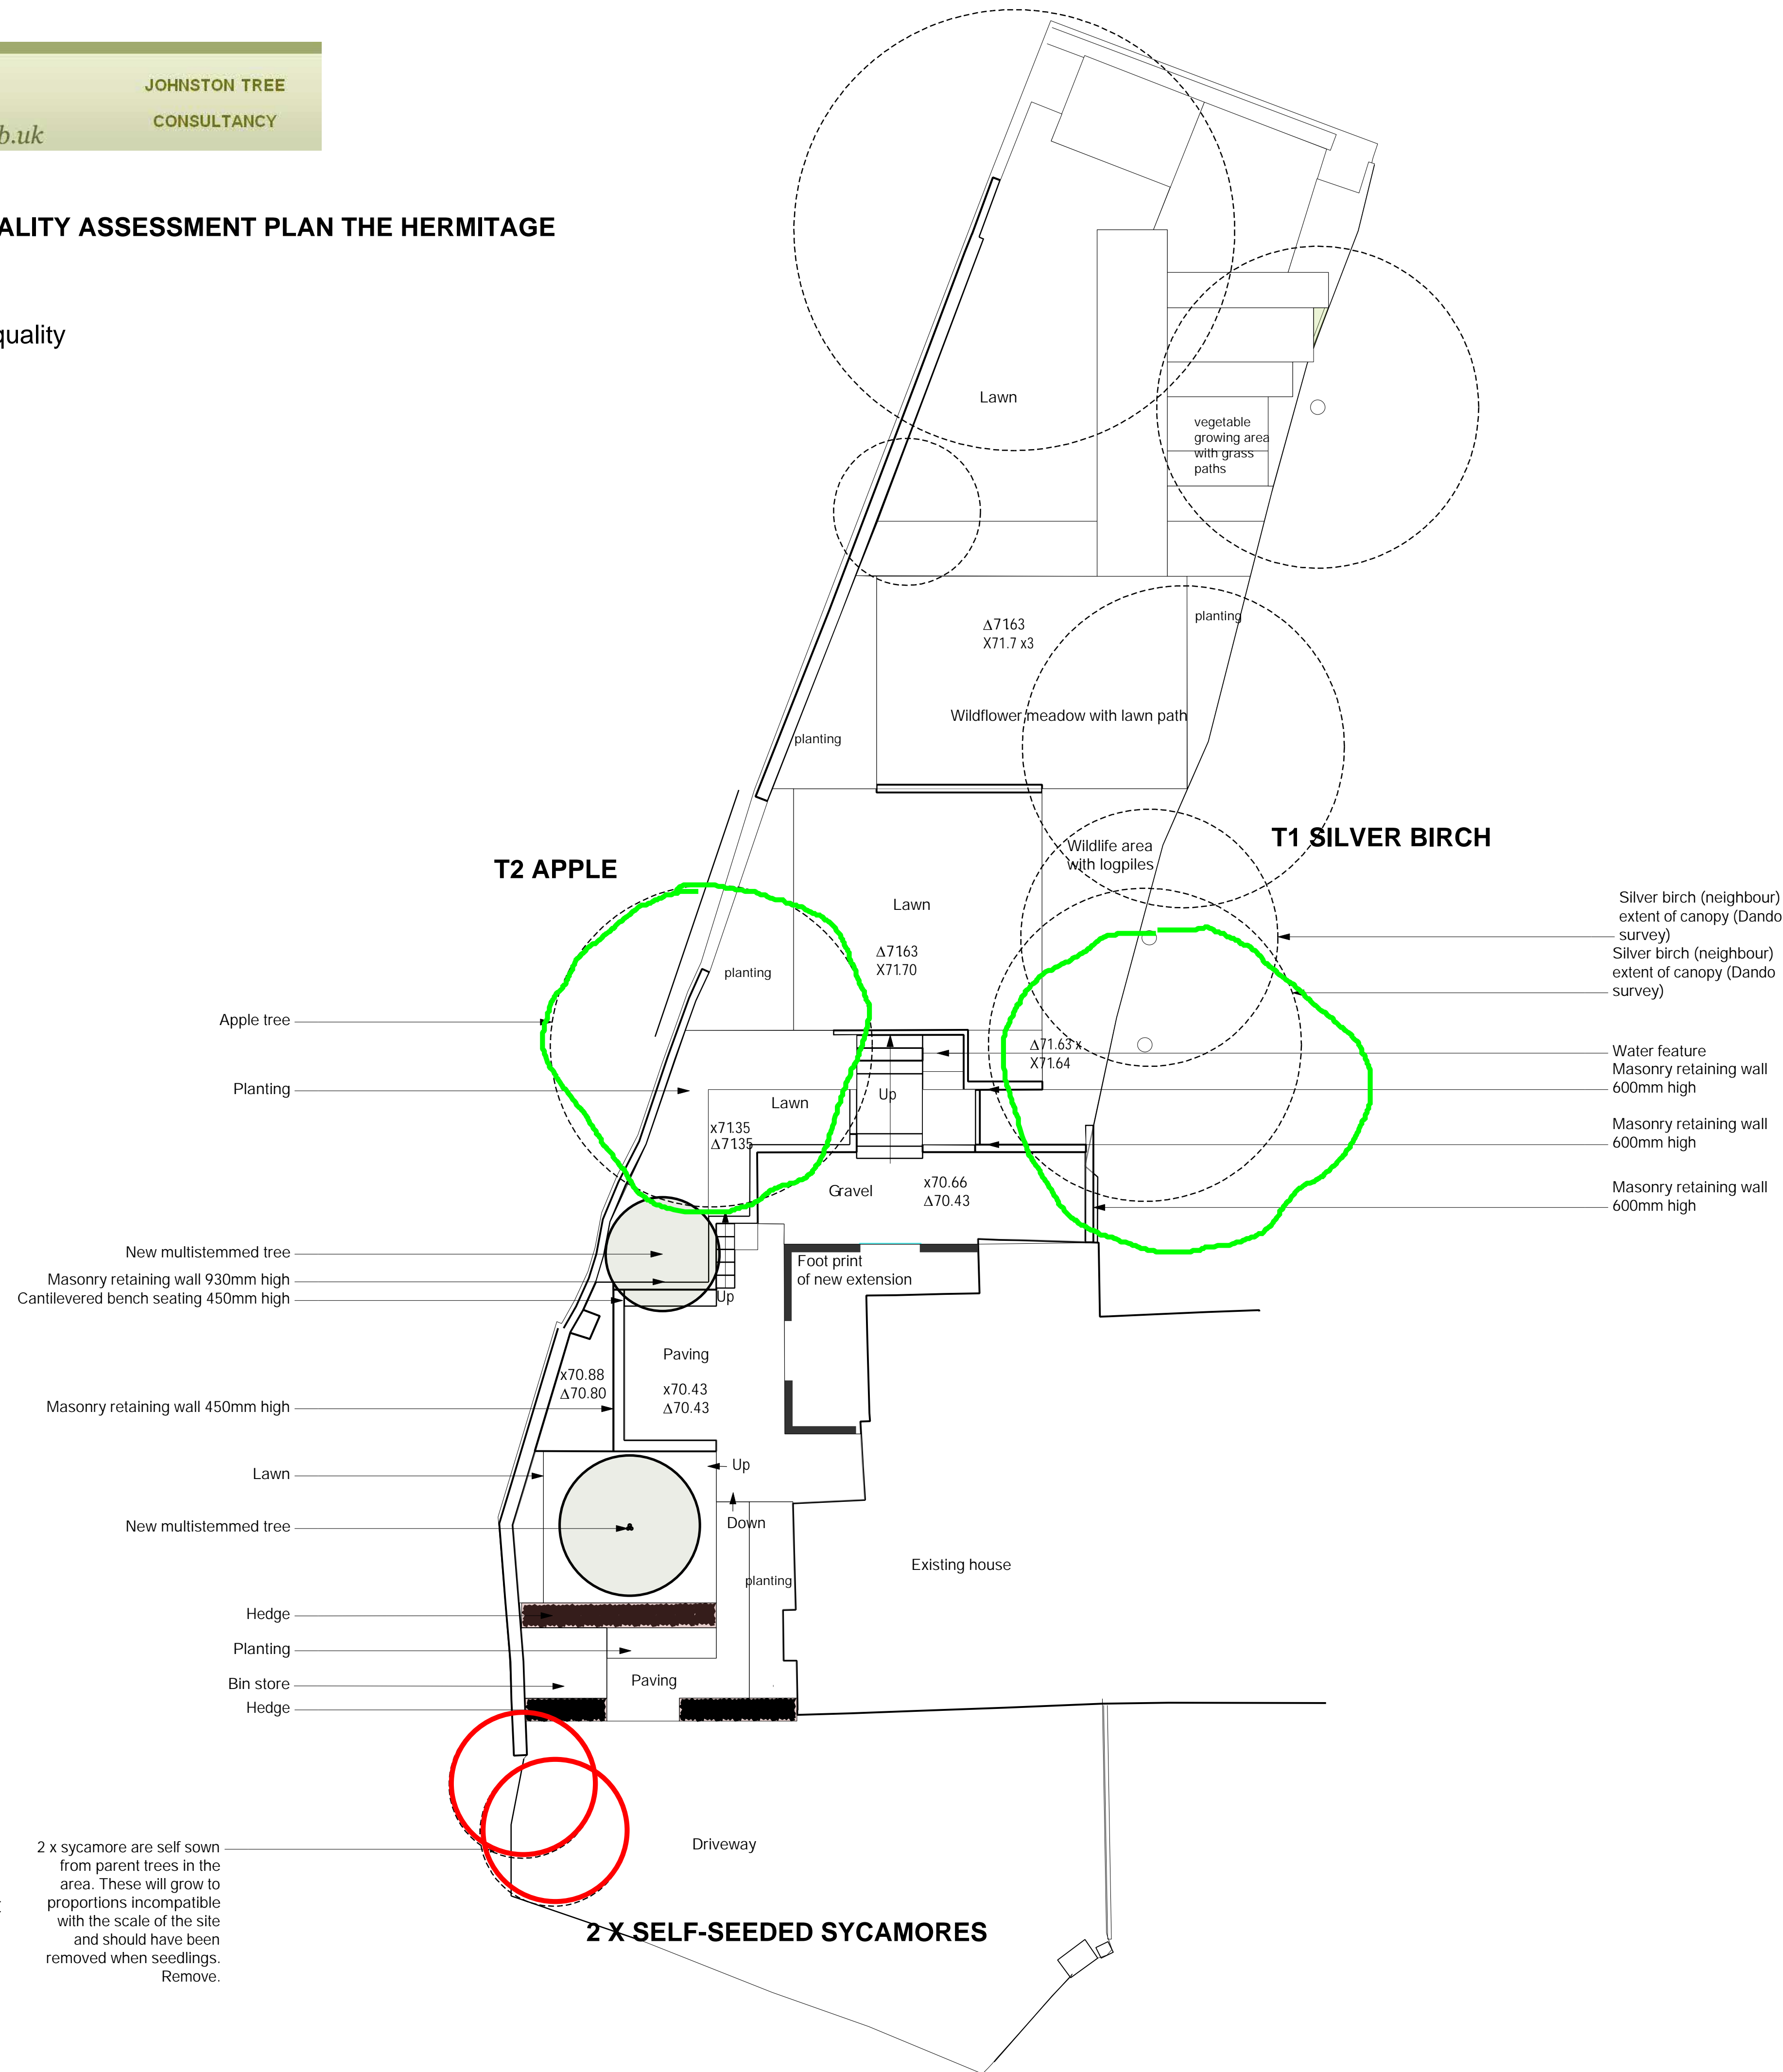

Four Farthings
McFauld Way
Whitchurch
Hampshire
RG28 7LR

Client:
Jo and Tim Fisher
The Hermitage
Church Street
Whitchurch
Hampshire
RG28 7AD

Project:
The Hermitage

Drawing Number: 10

Drawing Title:
Setting out - Annotations

Date: 1 November 2023

Sheet Scale: 1:100@A1

Revision Num:	Revision Date:

Notes: