






SIDE ELEVATION

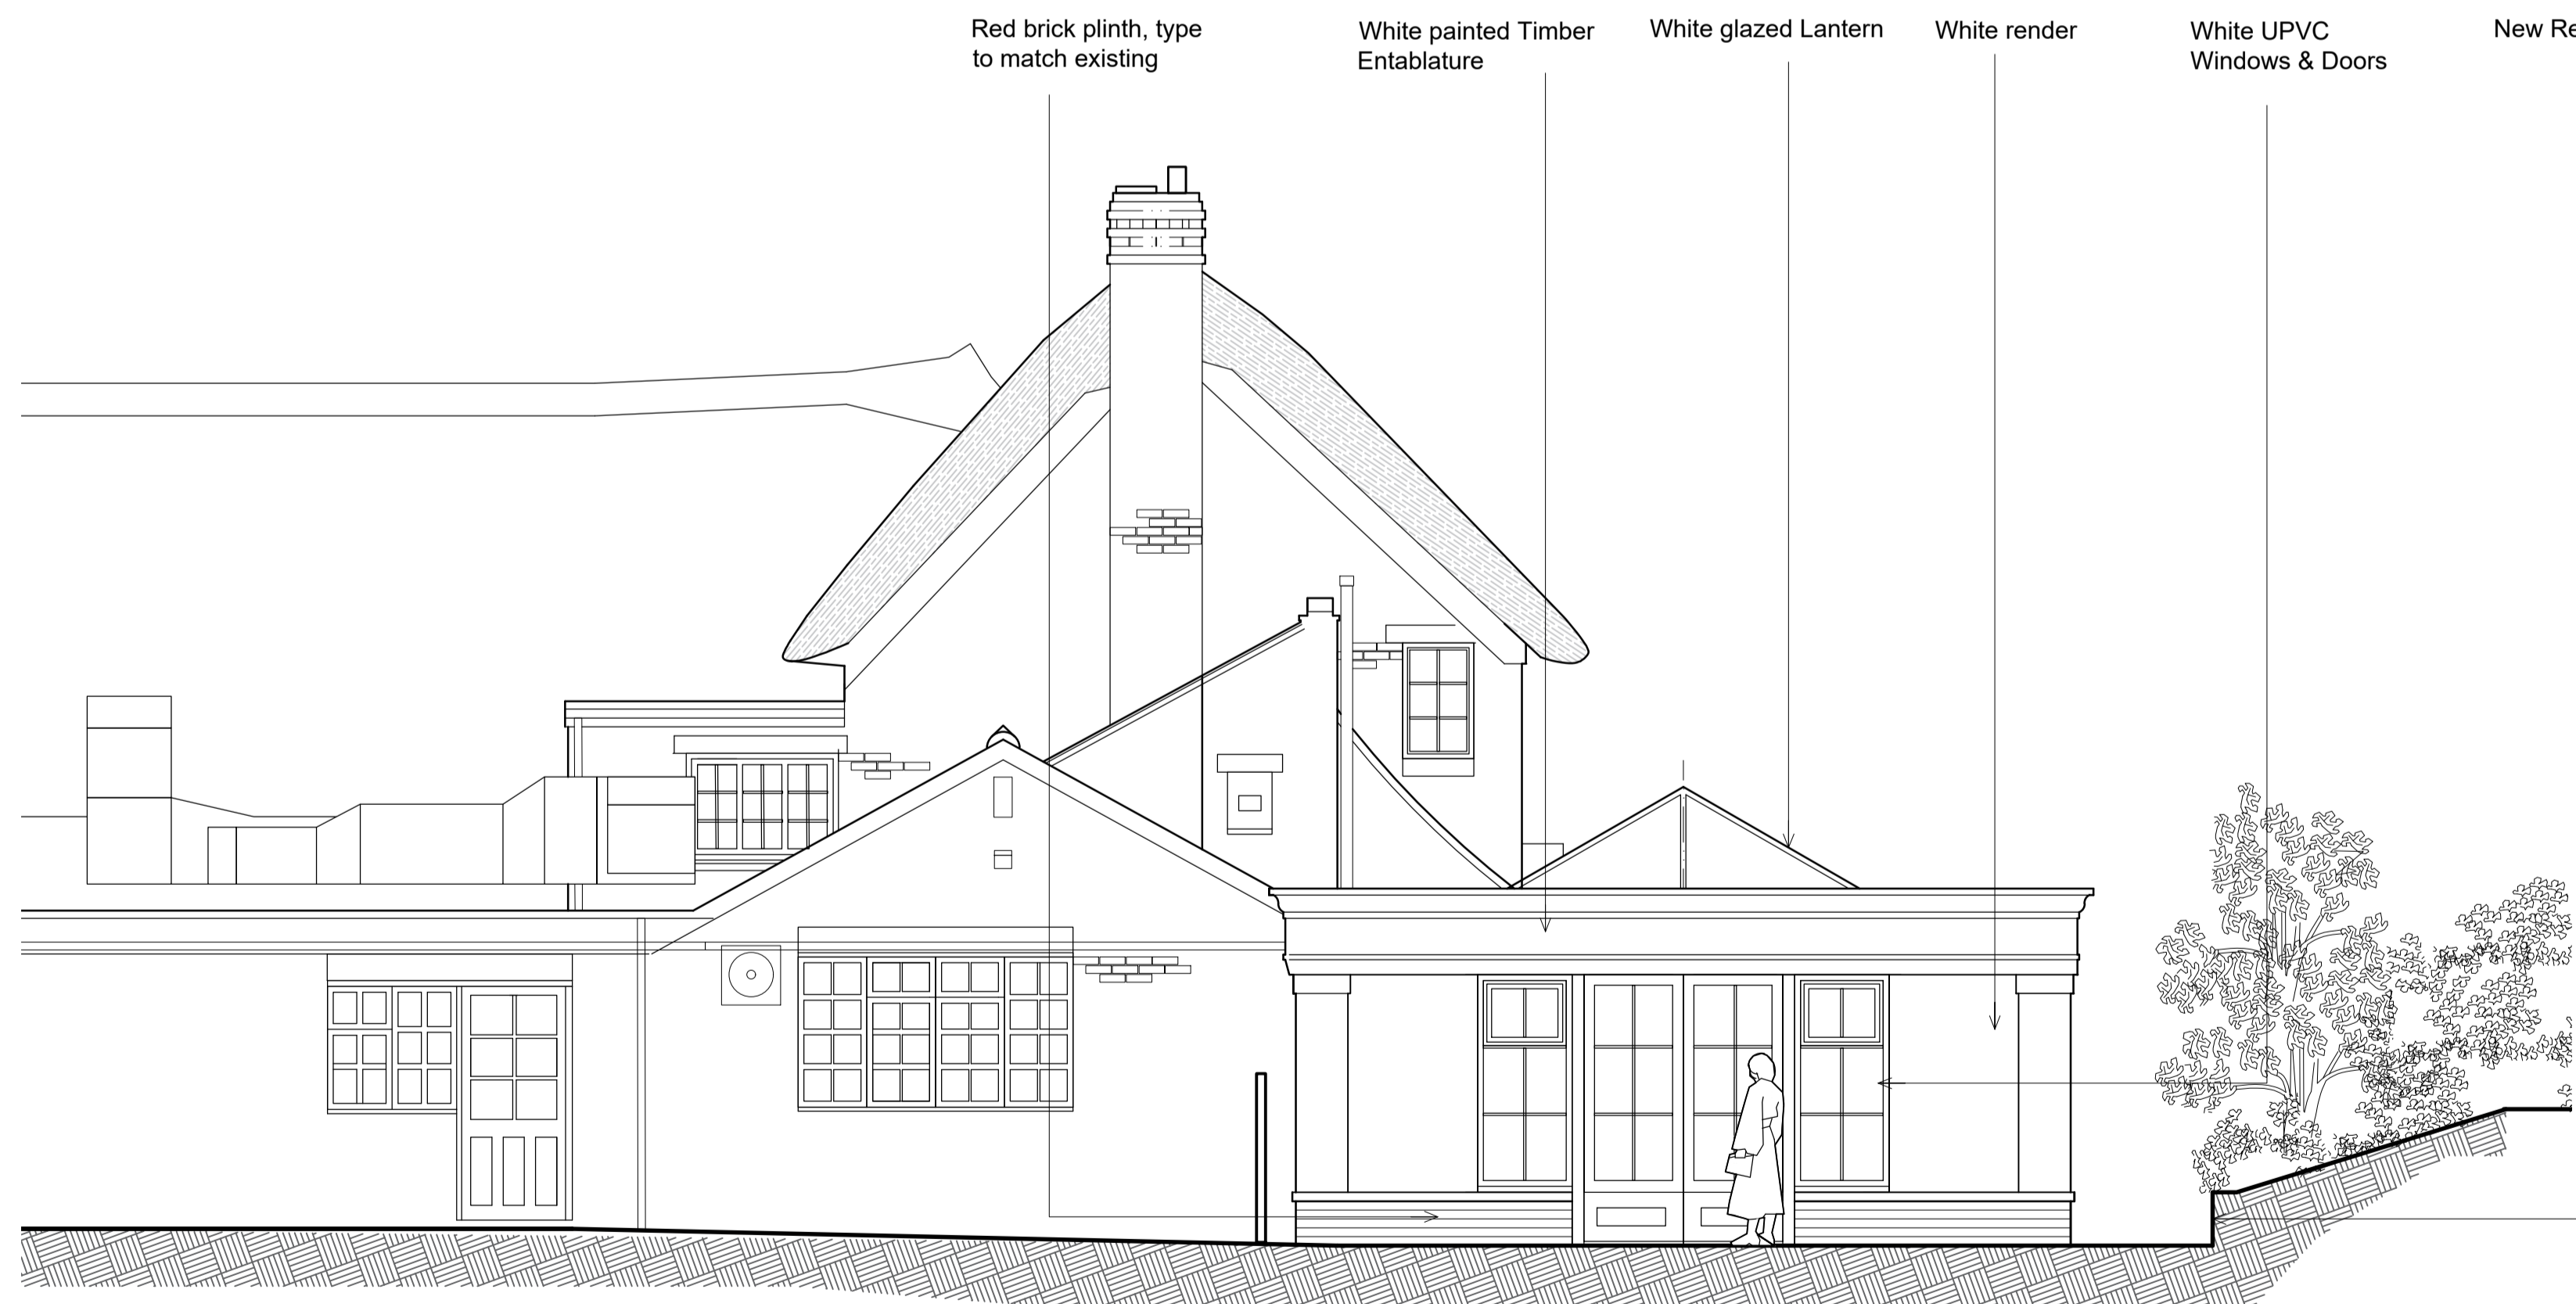

REAR ELEVATION



FRONT ELEVATION

|  |  |     |      |               |          |     |      |               |          |   |            |                              |       |      |          |   |        |   |
|--|--|-----|------|---------------|----------|-----|------|---------------|----------|---|------------|------------------------------|-------|------|----------|---|--------|---|
|  <b>designmanagementpartnership</b><br>No 2 Centre Court Pontypridd, CF37 5YR<br>+44(0)29 2064 4829<br>mail@designmanagementpartnership.com | Notes  | Rev | Date | Revision note | Initials | Rev | Date | Revision note | Initials | Figured dimensions to be used in preference to scaled sizes<br>All dimensions to be checked by the contractor before commencing work and any discrepancies reported to the Architect<br>Drawings to be read in conjunction with Structural Engineers and other consultants drawings.<br>This drawing is the property of designmanagementpartnership.<br>Copyright is reserved by them and the drawing is issued on the condition that it is not copied, reproduced, retained or disclosed to any unauthorised person either wholly or in part without the consent of designmanagementpartnership. | Scale @ A1 | Drawn                        | Check | Date | Status   | Job no                                  | Rev    |   |
|  |  | -   | -    | -             | -        | -   | -    | -             | -        |   | -          | 1:50                         | AMA   | -    | 30.10.23 | Planning                                | Z3.026 | - |
|  |  |     |      |               |          |     |      |               |          |   |            | Proposed External Elevations |       |      |          | Blue Ball Exeter for St Austell Brewery | 220    |   |