


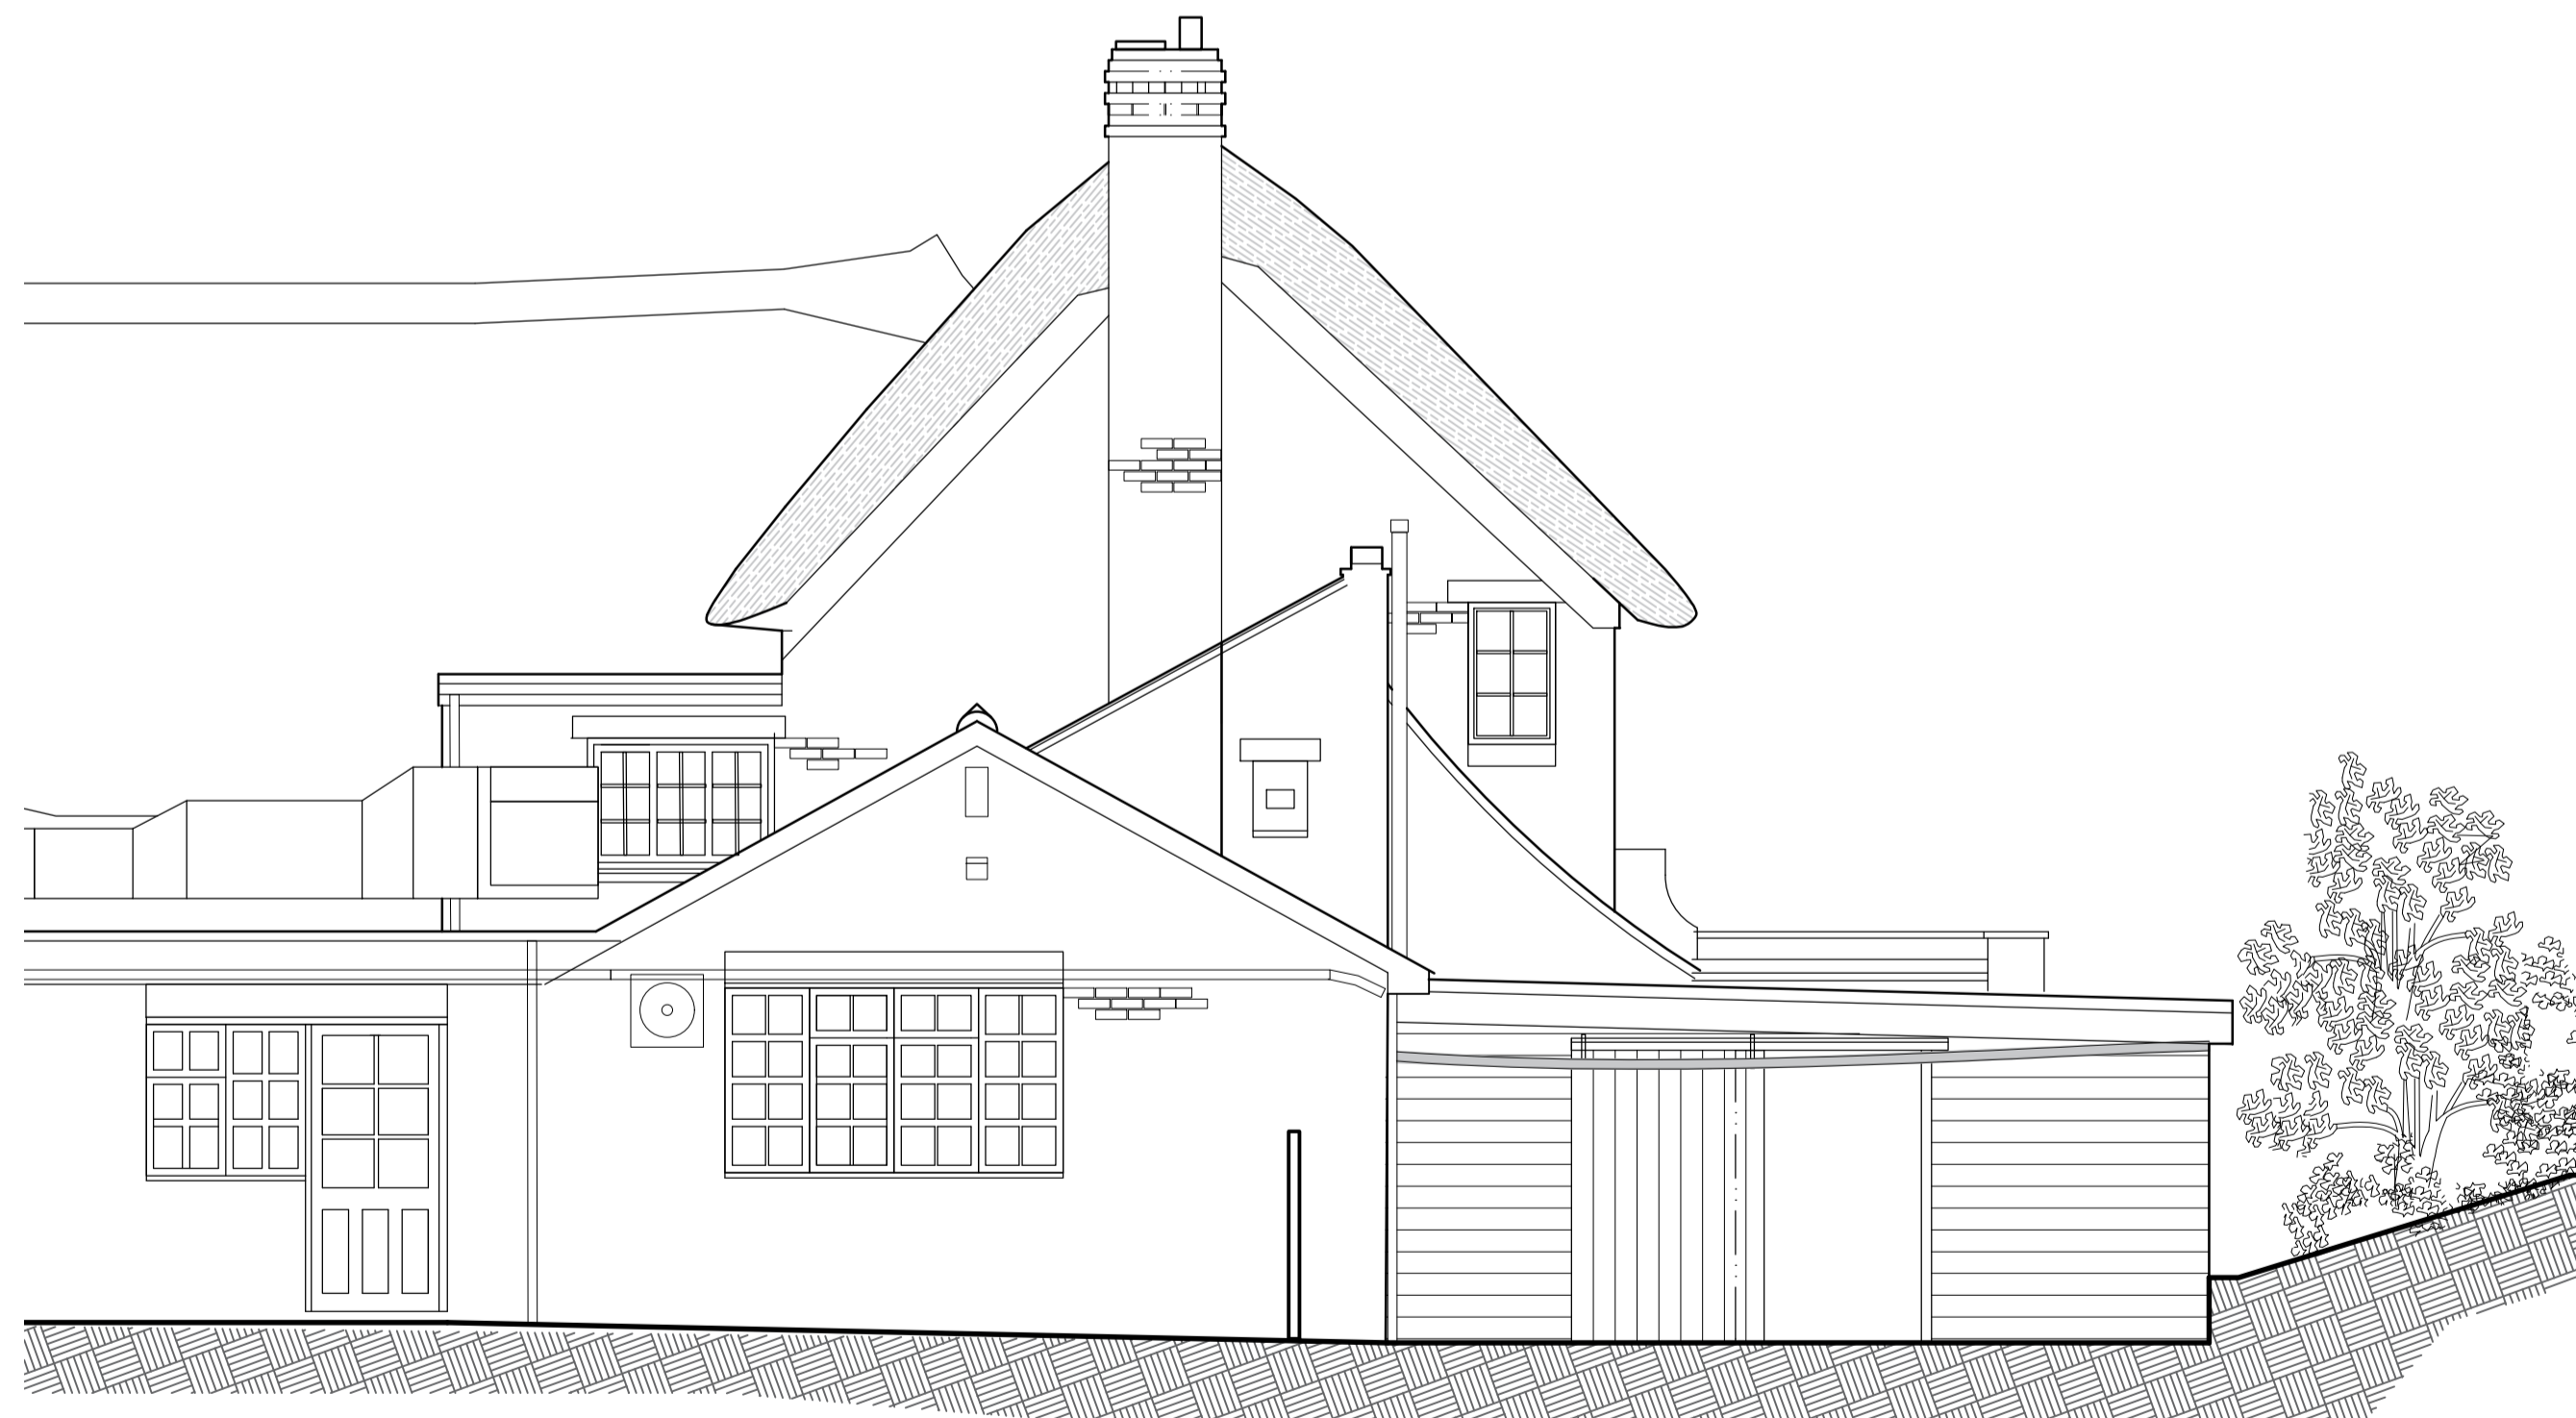

SIDE ELEVATION



REAR ELEVATION



FRONT ELEVATION

 designmanagementpartnership No 2 Centre Court Pontypridd, CF37 5YR +44(0)29 2064 4829 mail@designmanagementpartnership.com	Notes	Rev	Date	Revision note	Initials	Rev	Date	Revision note	Initials	Figured dimensions to be used in preference to scaled sizes All dimensions to be checked by the contractor before commencing work and any discrepancies reported to the Architect. Drawings to be read in conjunction with Structural Engineers and other consultants drawings. This drawing is the property of designmanagementpartnership. Copyright is reserved by them and the drawing is issued on the condition that it is not copied, reproduced, retained or disclosed to any unauthorised person either wholly or in part without the consent of designmanagementpartnership.	Scale @ A1	Drawn	Check	Date	Status	Job no	Rev	
		-	-	-	-	-	-	-	-		-	1:50	AMA	-	30.10.23	Planning	Z3.026	-
												Existing External Elevations	Blue Ball Exeter for St Austell Brewery		020			