

NOTES

- 1. This drawing is to be read in conjunction with all relevant Architects and Engineers details and the Specification.

Rev	Date	Amendments	By	Chkd
A	Aug. 2023	Drawing updated.	A O	
B	Oct. 2023	Drawing updated.	A O	
C	Oct. 2023	Drawing updated.	A O	
D	Nov. 2023	Drawing updated.	A O	

Client:-

Project:-
386 WHITEFOOT LANE BR1 SSF

Drawing Title:-


PROPOSED BLOCK PLAN

Scale:- 1:200

Drawn	A.O.	Job No.	Drg No.
Date	FEB. 2023	202308	BP1 D
Checked			

ADE OGUNRINDE & ASSOCIATES
Consulting Structural Engineers

185 HAZELBANK ROAD CATFORD, SE6 1LU
TEL.: 0203 802 1324
Mobile: 07530 005 622
E-mail: aogunrinde@aol.com

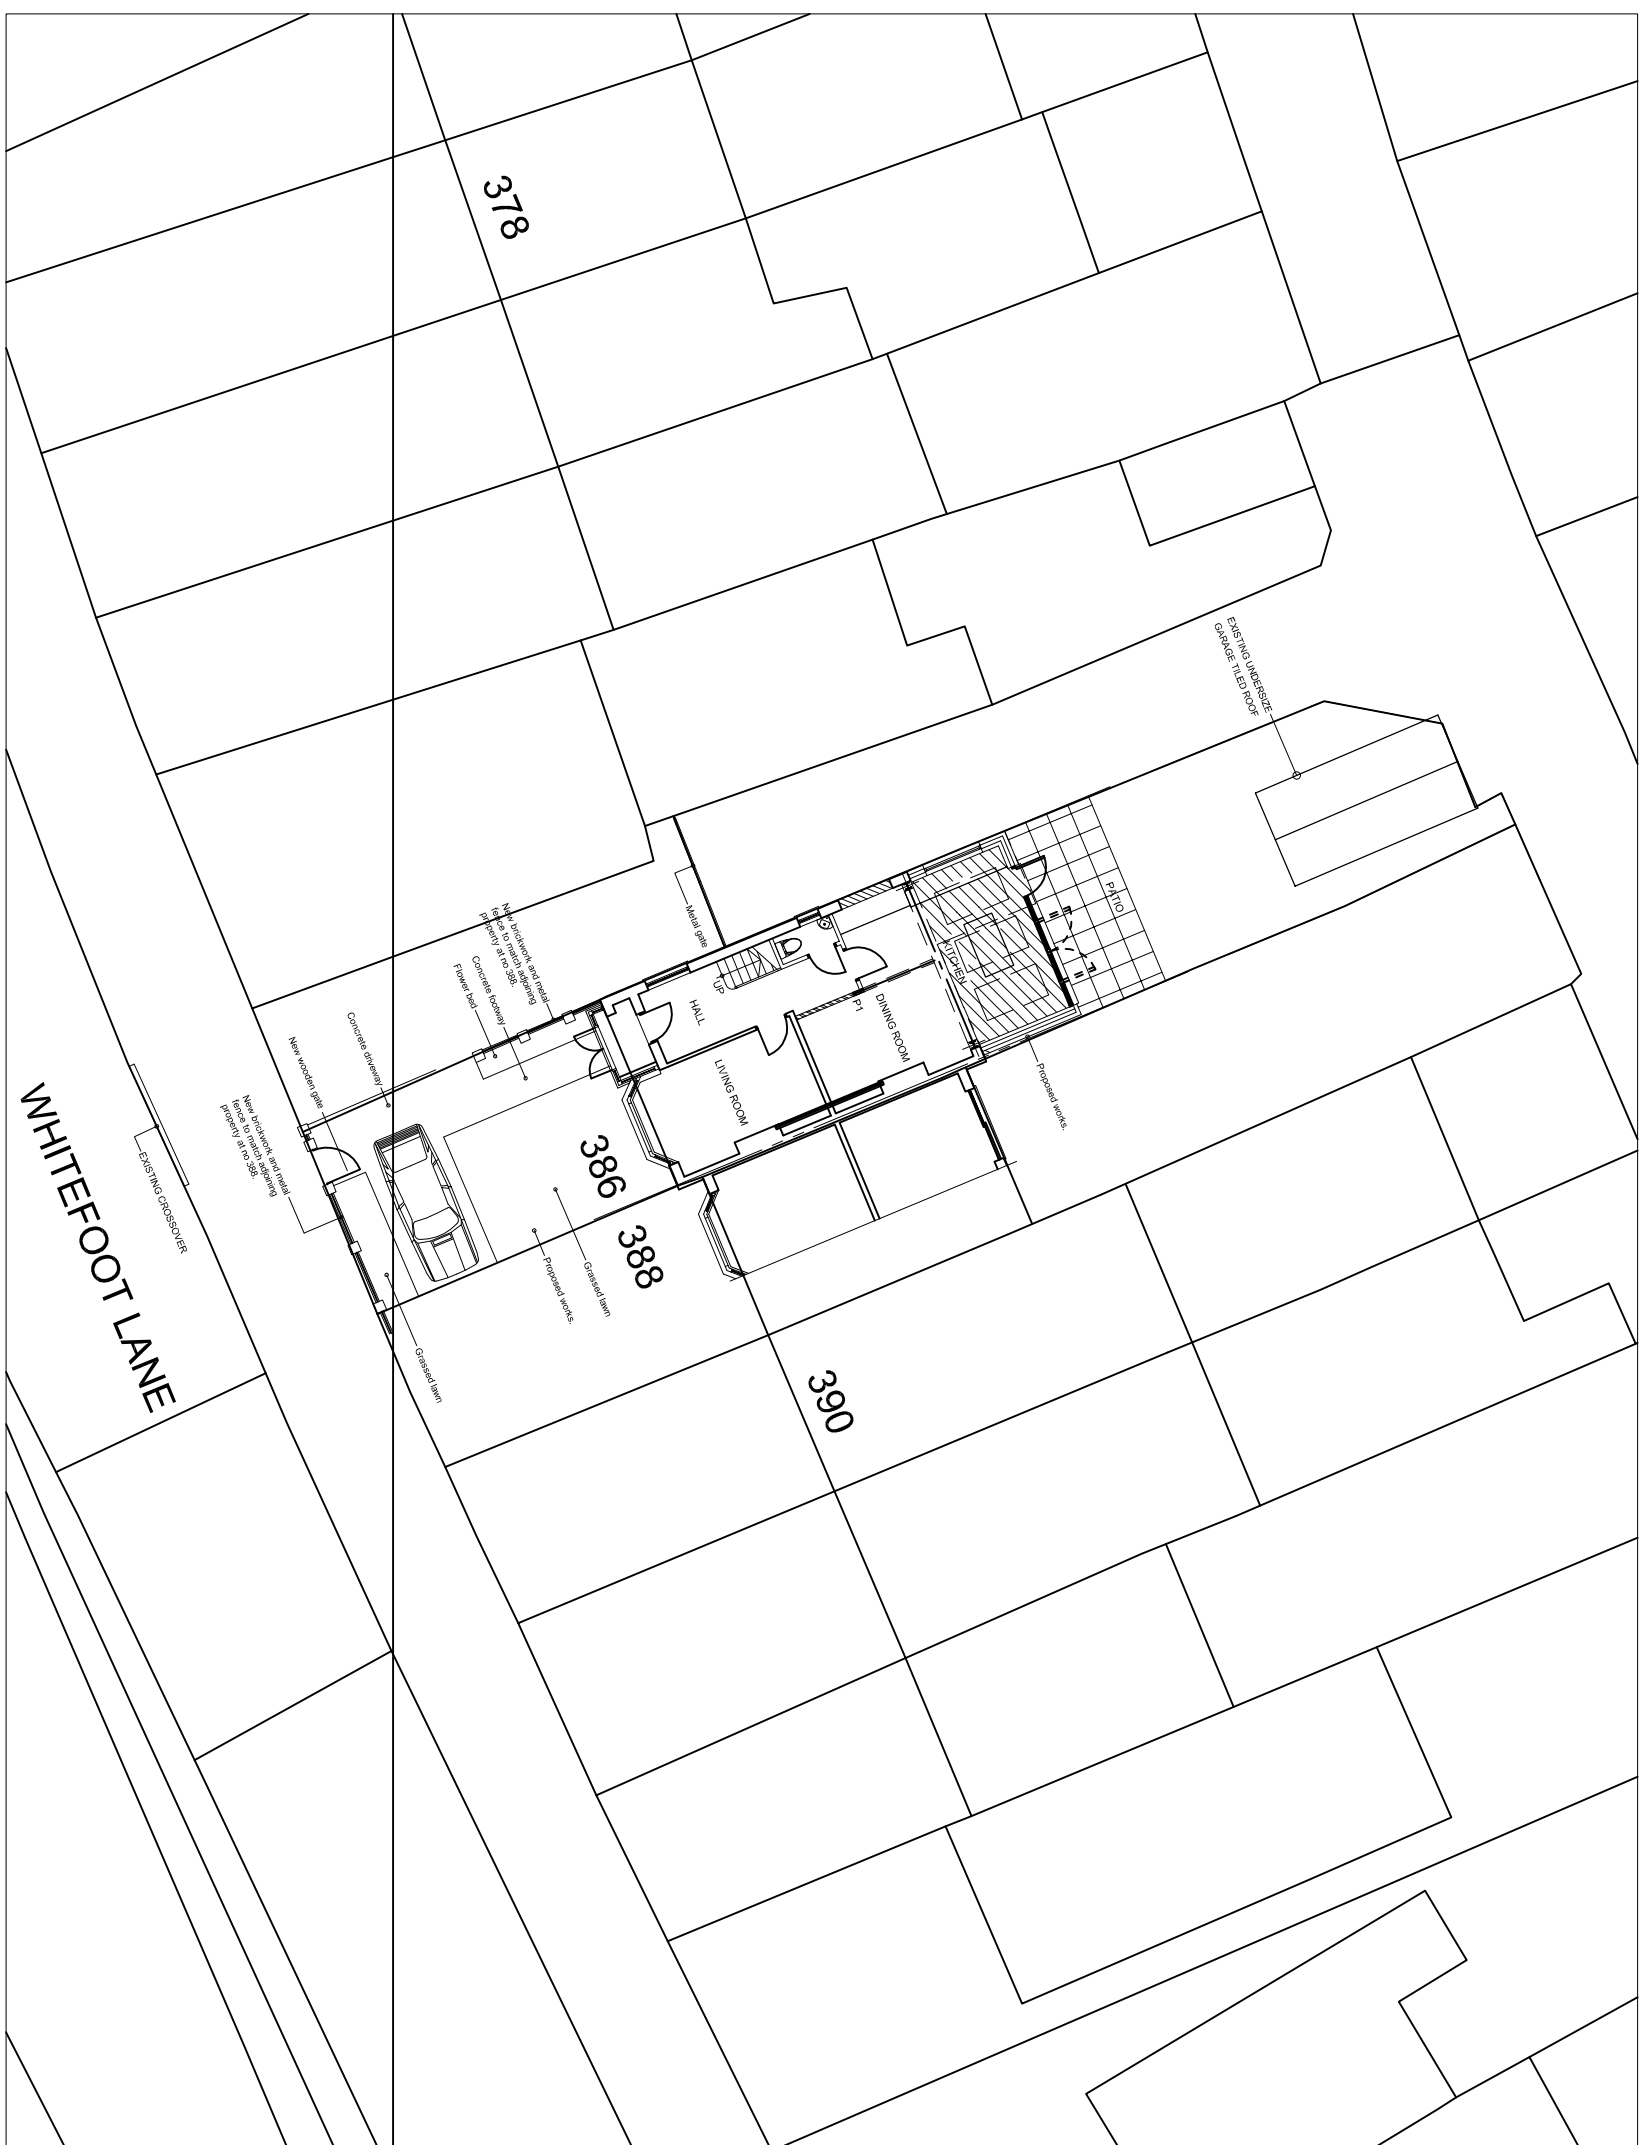

SCALE: 1:200

