



Section showing carpark slope to front
1:50

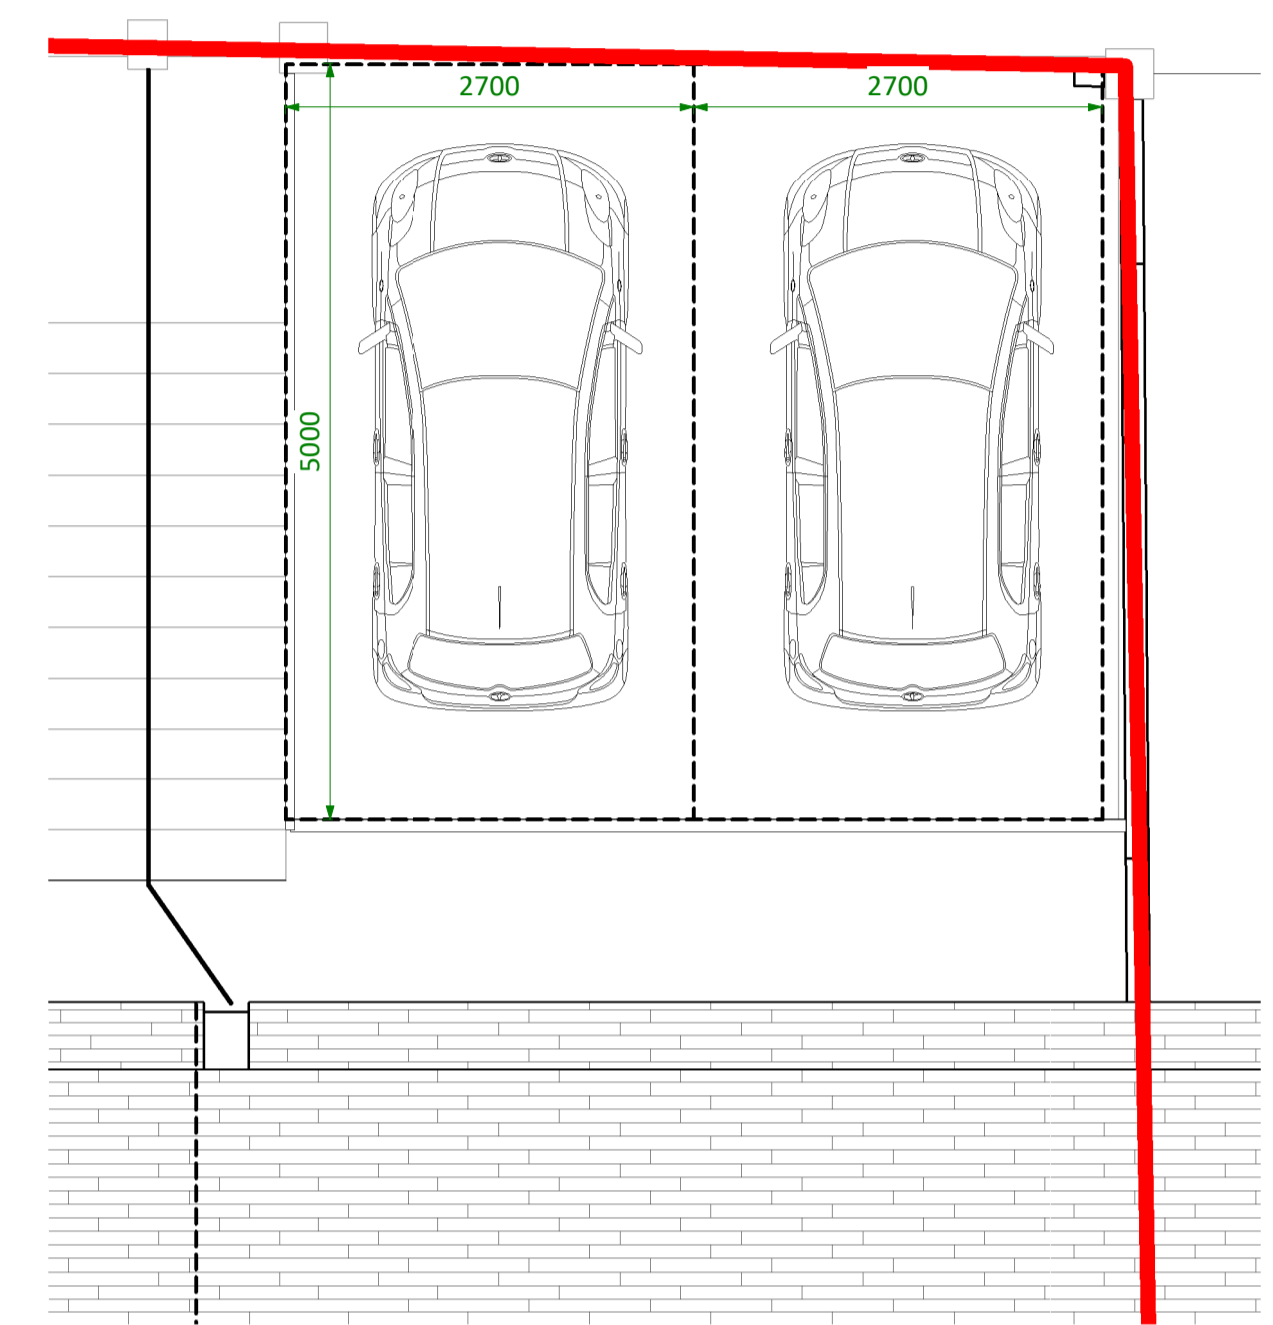

Car Parking Plan
1:50

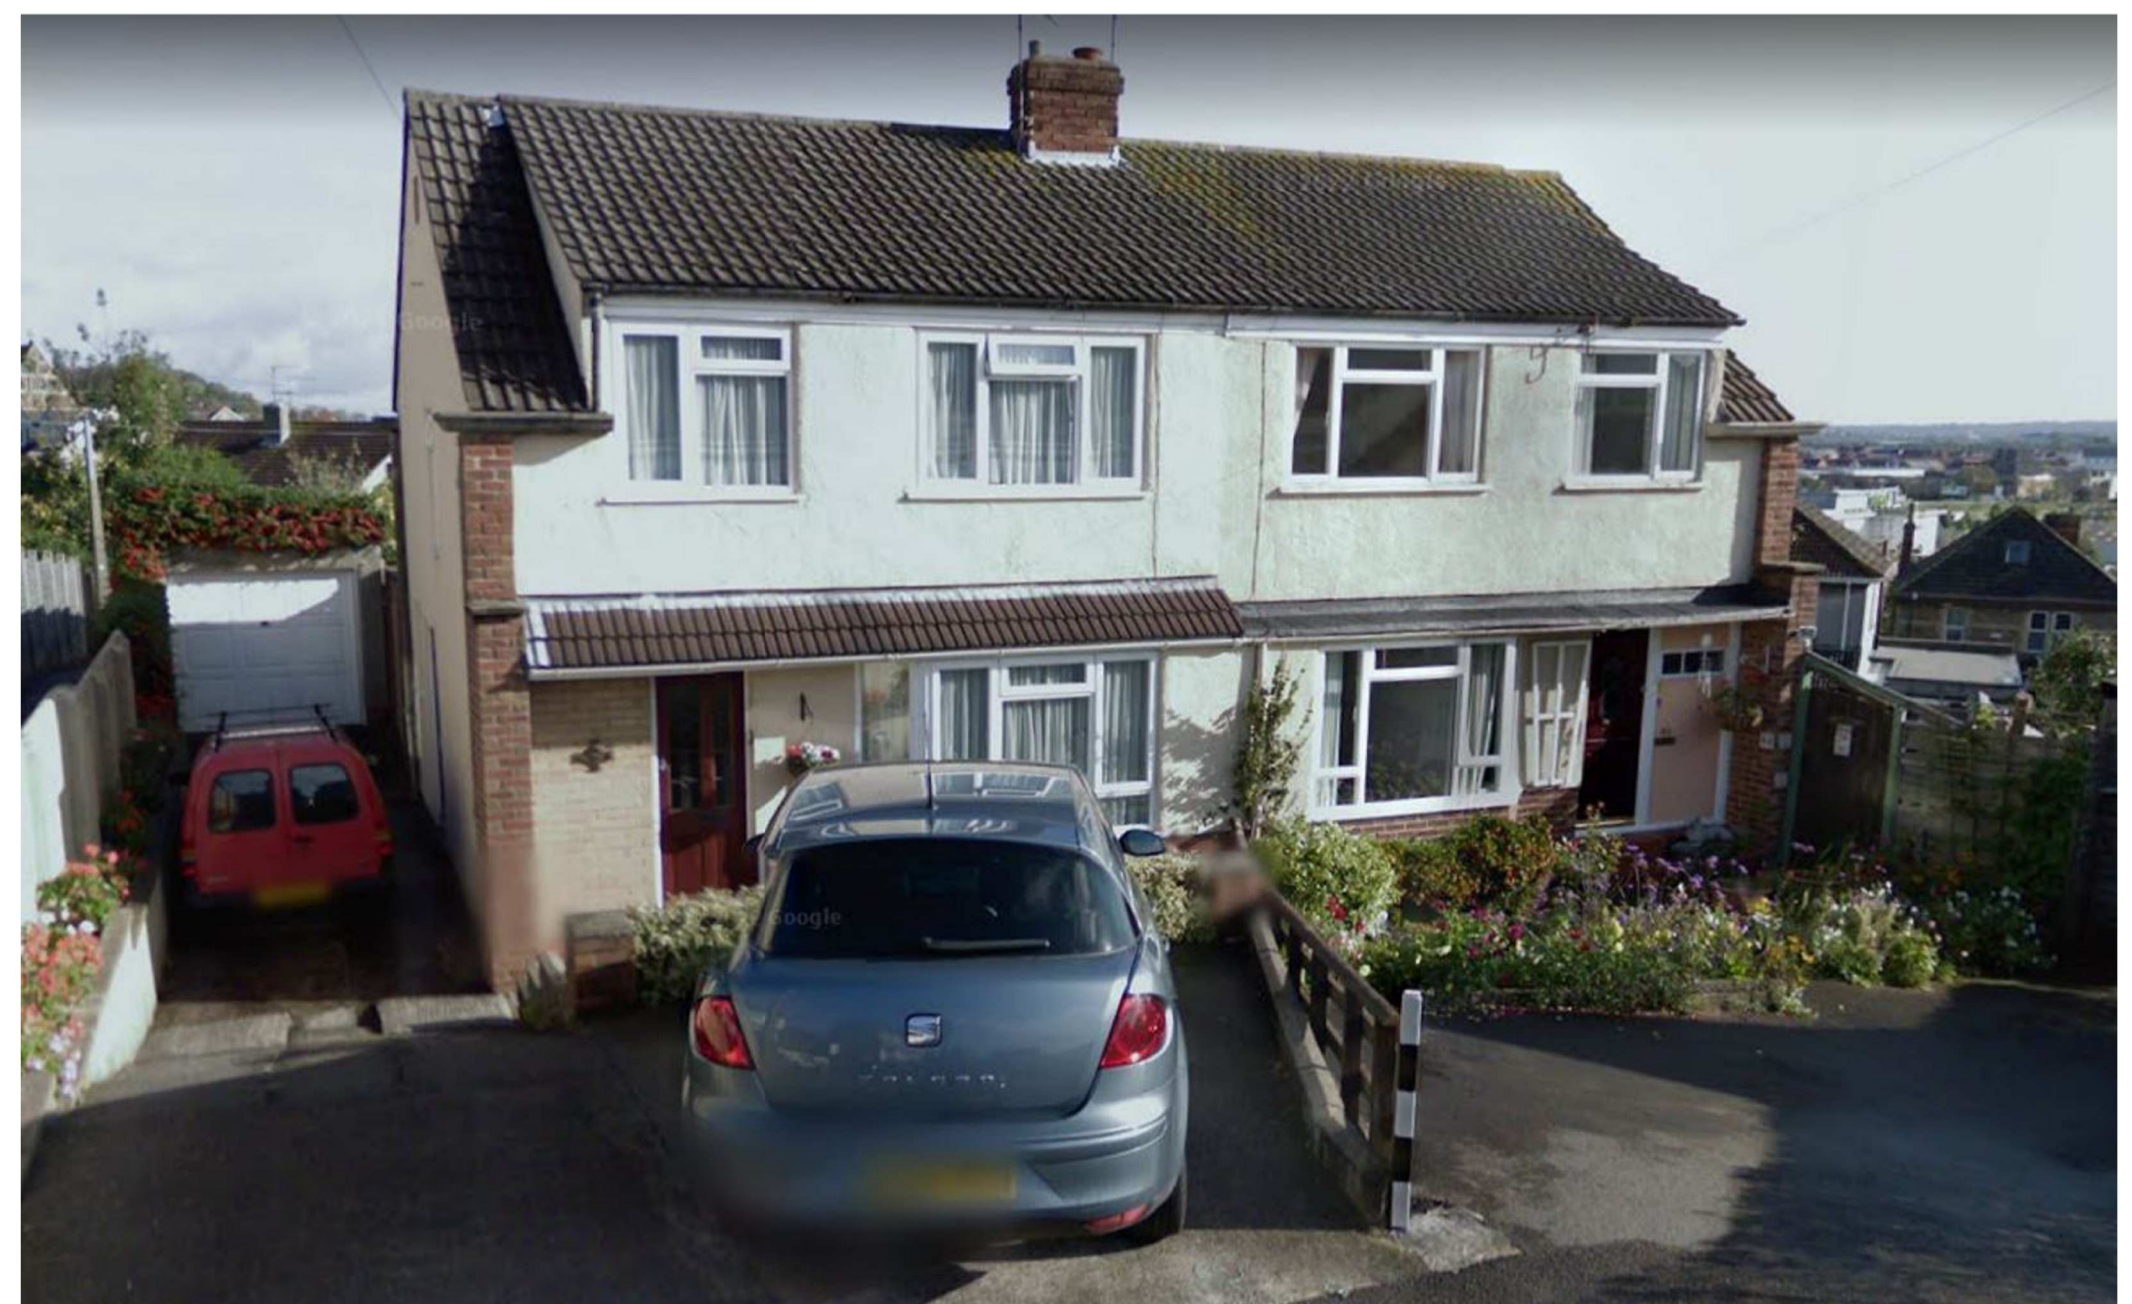

Above: Examples of similar car parking arrangements along Combe Avenue

NOTE: All measurements and spans to be checked on site and confirmed before fabrication and work commences. This drawing shows design intent only for all structural components. Structural Engineer to size/design all required structural components and provide calculations for Building Control approval before work commences. Structural Engineer and specialist designers to carry out own survey for Structural Component spans and sizes / specialist designs.
All relevant statutory notices to be sent to local Authority by builder at various stages of the contract.



Drawing: A03F
Project: New Build Dwelling
Sheet: Car Parking Plan
Address: 36 Combe Avenue, Bristol, BS20 6JS
Scale: 1:50 @ A1
Date: October 2022



Web: www.daviesarchitecturalservices.co.uk
Email: info@daviesarchitecturalservices.co.uk