


Location Plan

Site Address: Rede Hall, Bury Road, Chedburgh, IP29 4UG

Date Produced: 06-Nov-2023

Scale: 1:2500 @A4

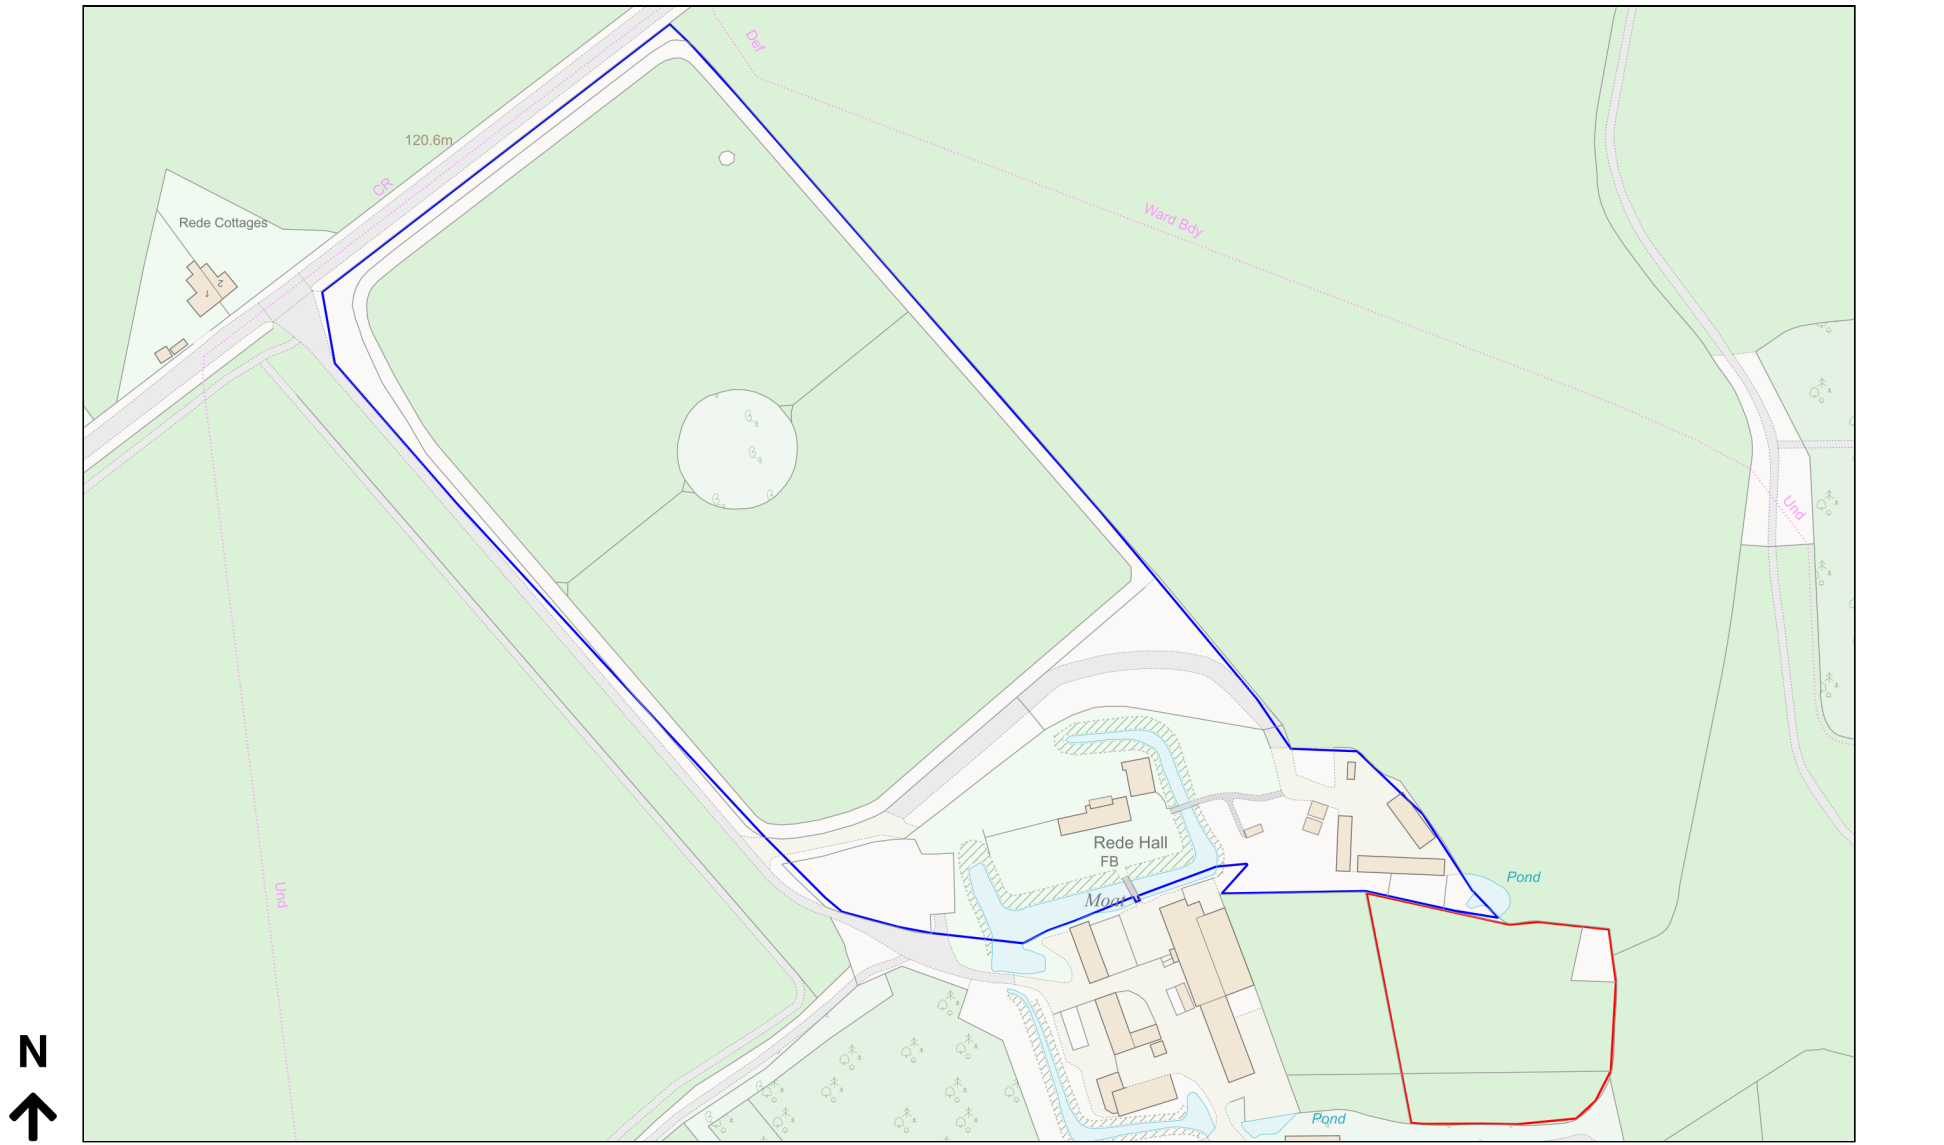

Planning Portal Reference: PP-12582101v1