
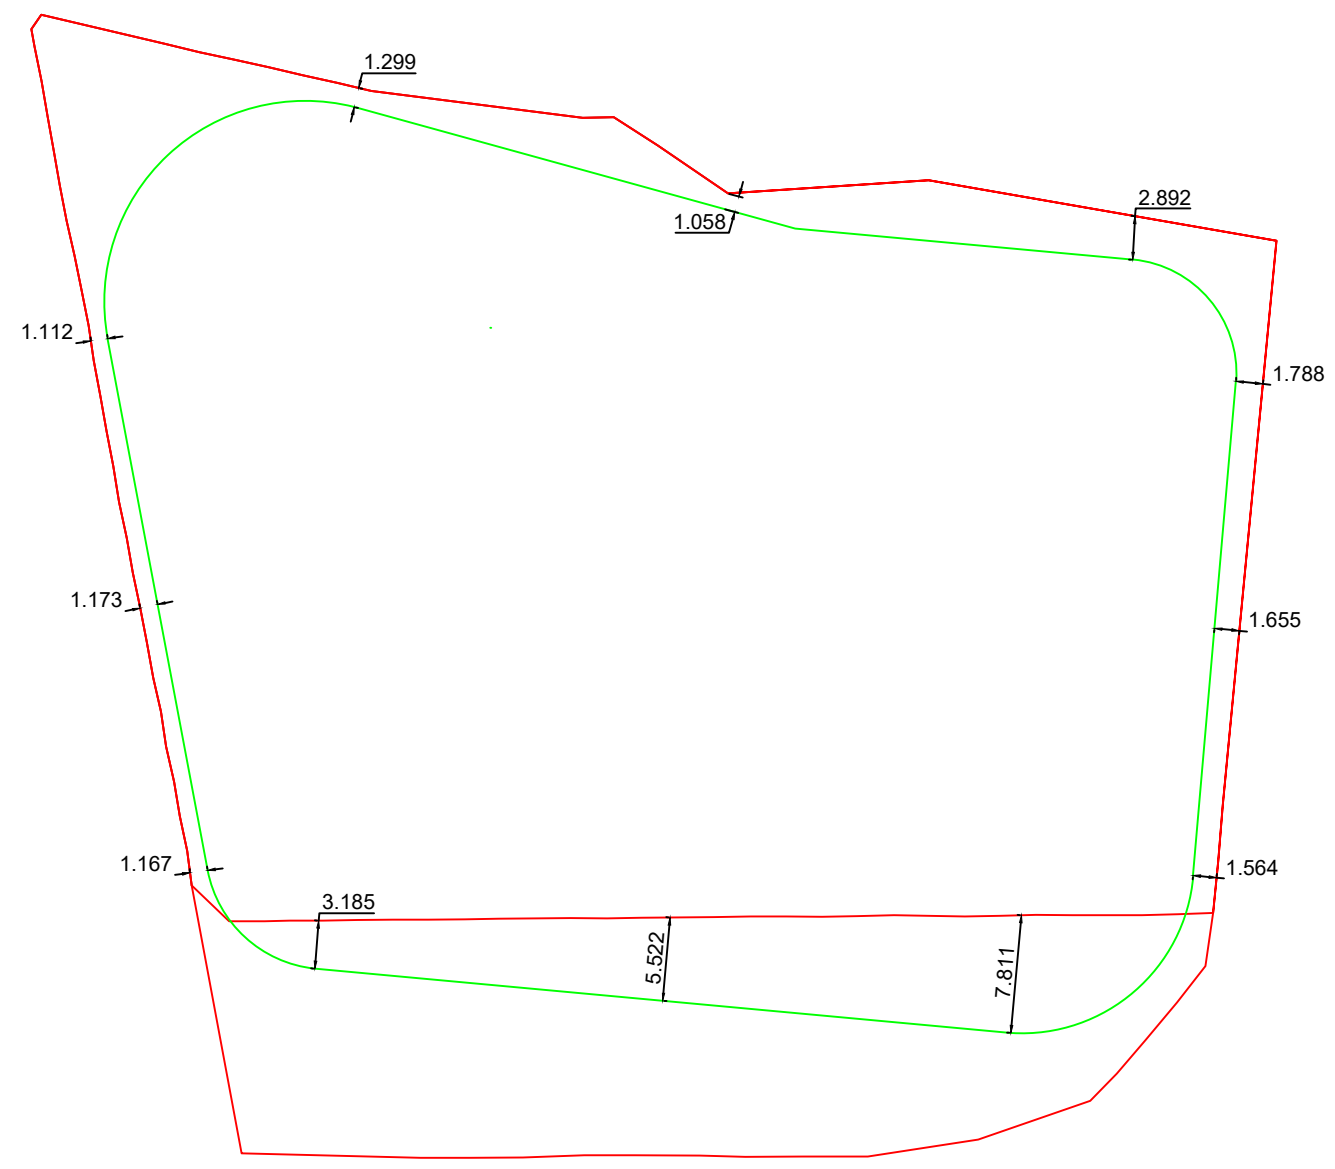
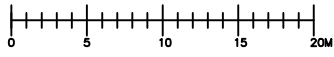


DRAWING KEY

- BOUNDARY —
- HORSE MENAGE —

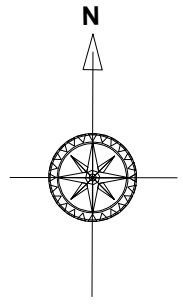

Project  
PROPOSED HORSE MENAGE

Title  
REDE HALL  
CHEDBURGH

Drawn WK	Checked
Scale 1:500 @ A3	Date OCTOBER 2023