




front elevation (south east facing) as existing 1:50

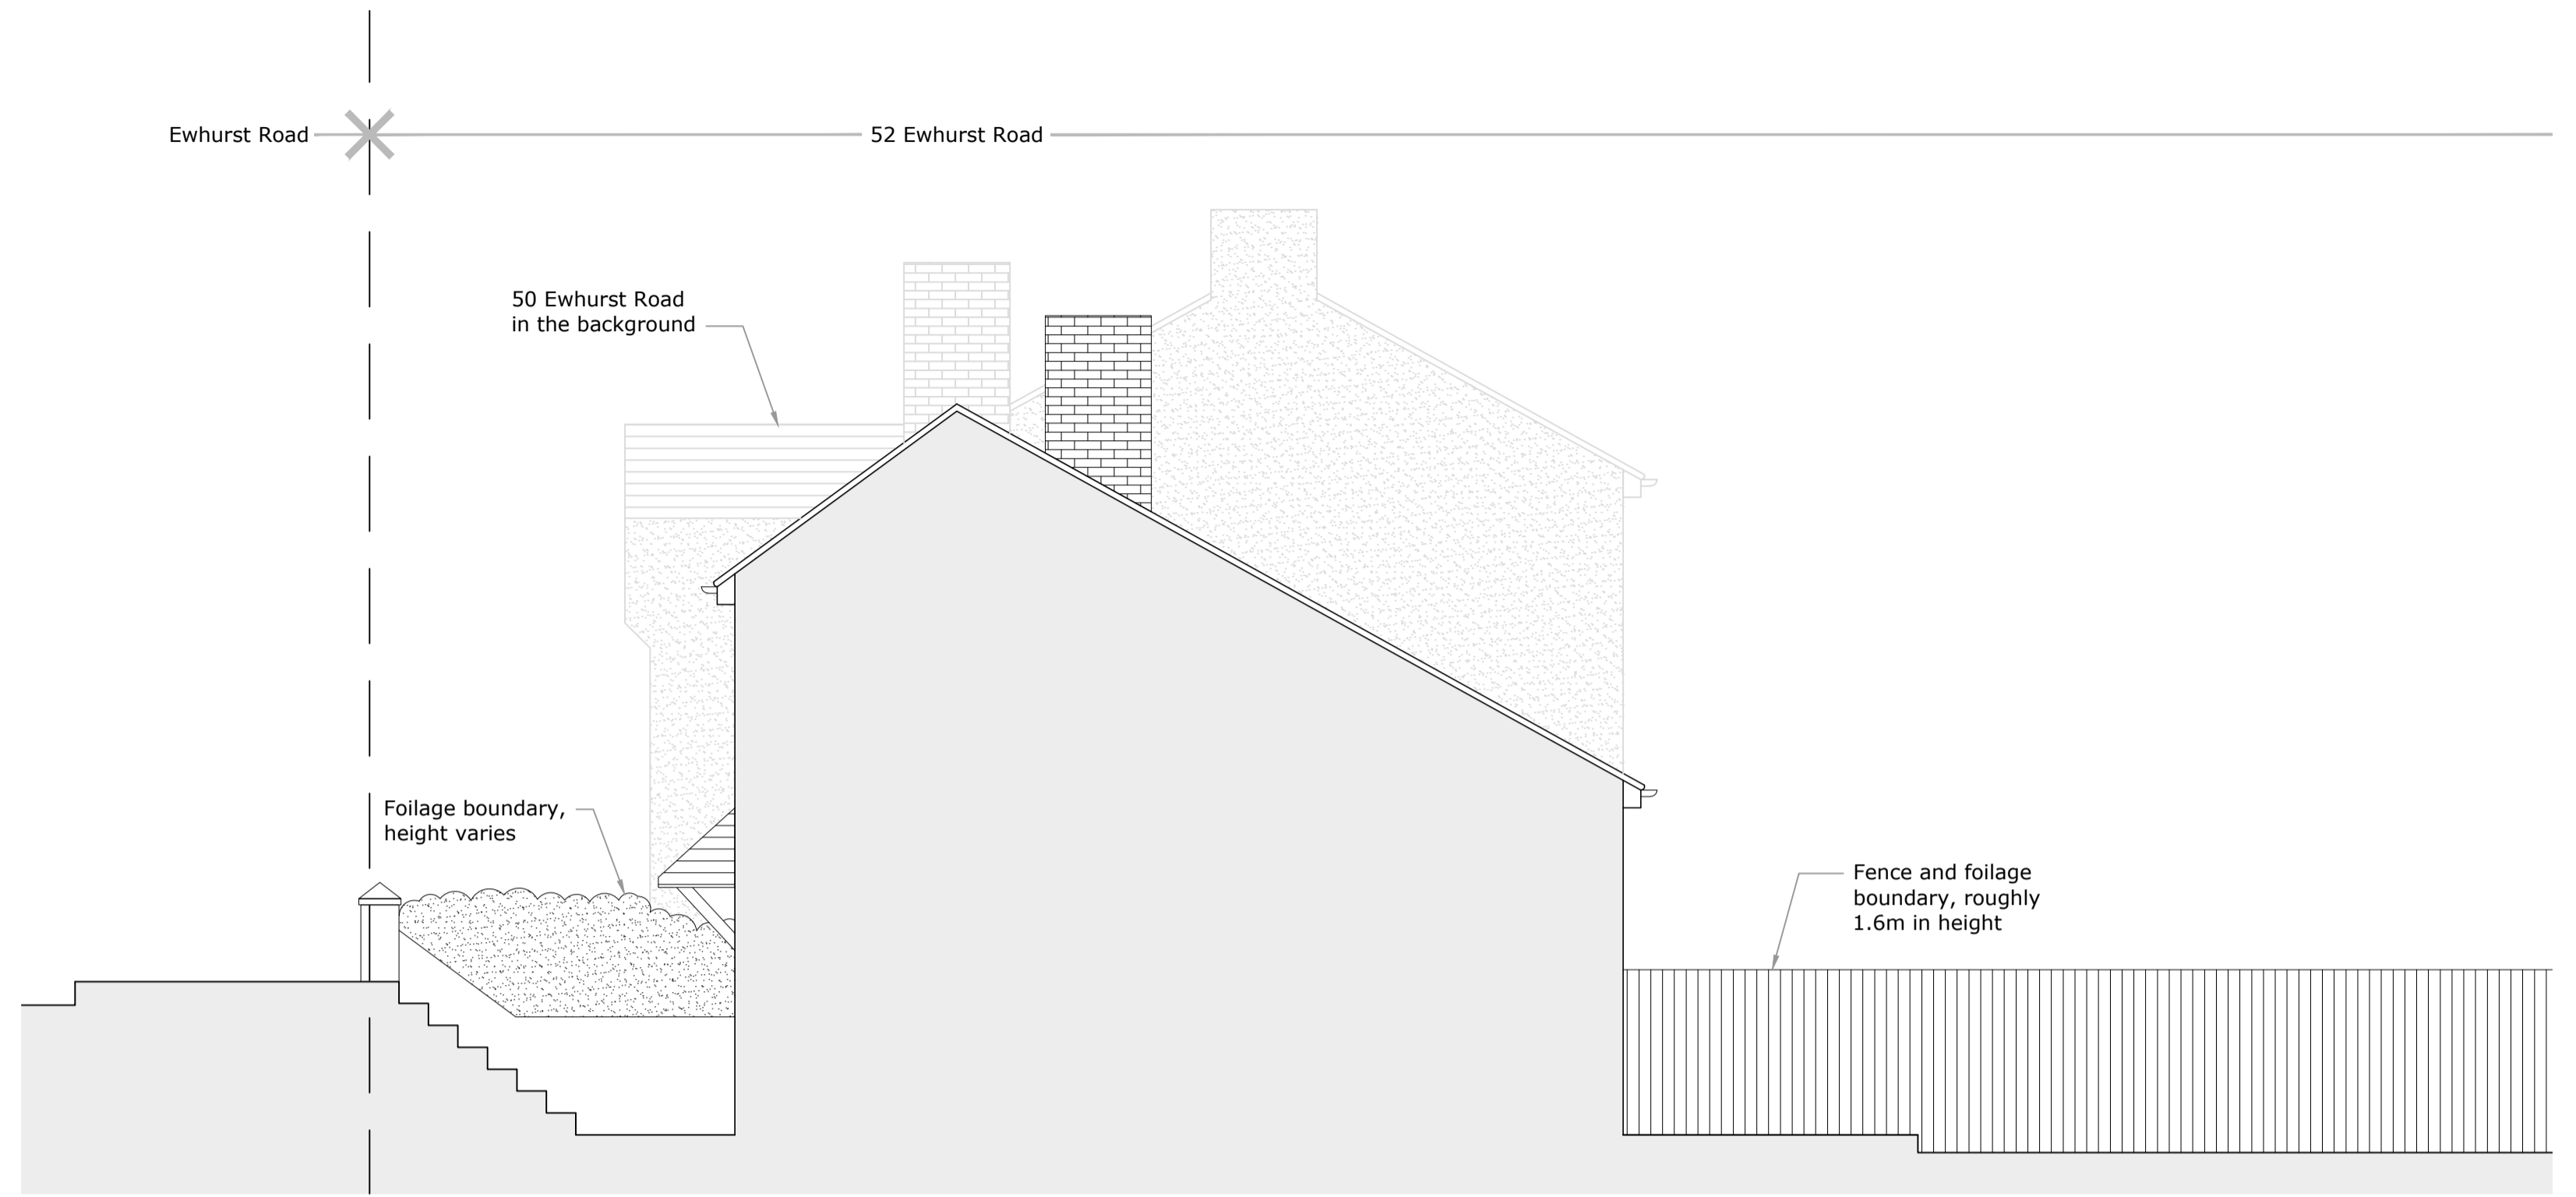

side elevation (north east facing) as existing 1:50

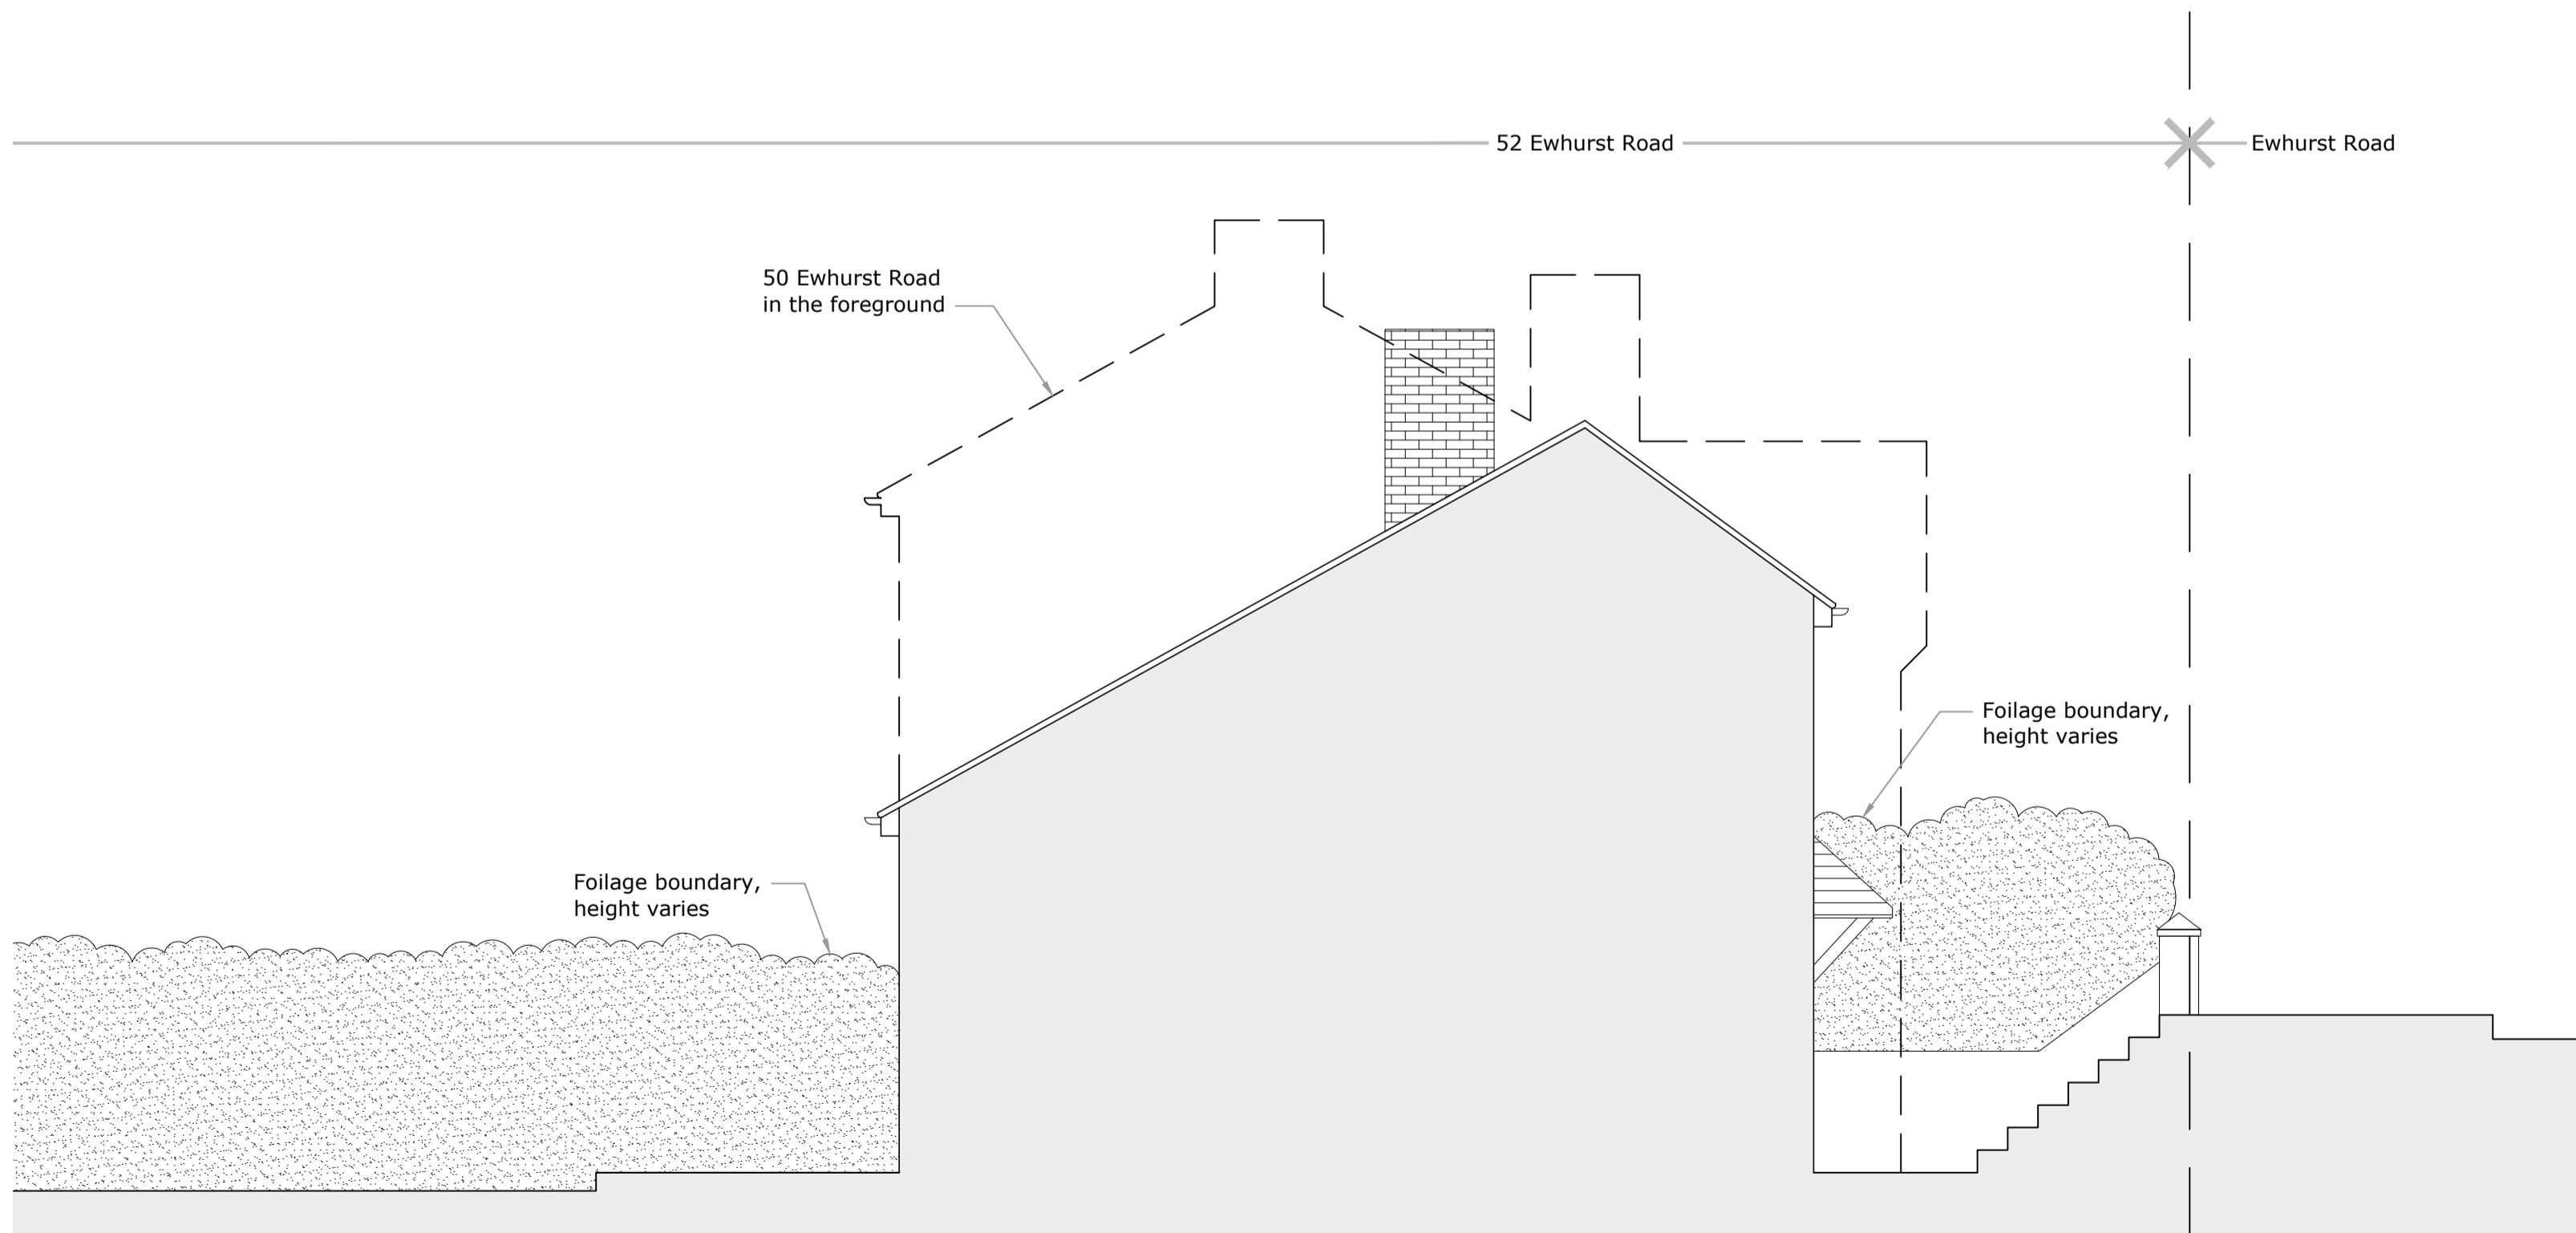

side elevation (south west facing) as existing 1:50

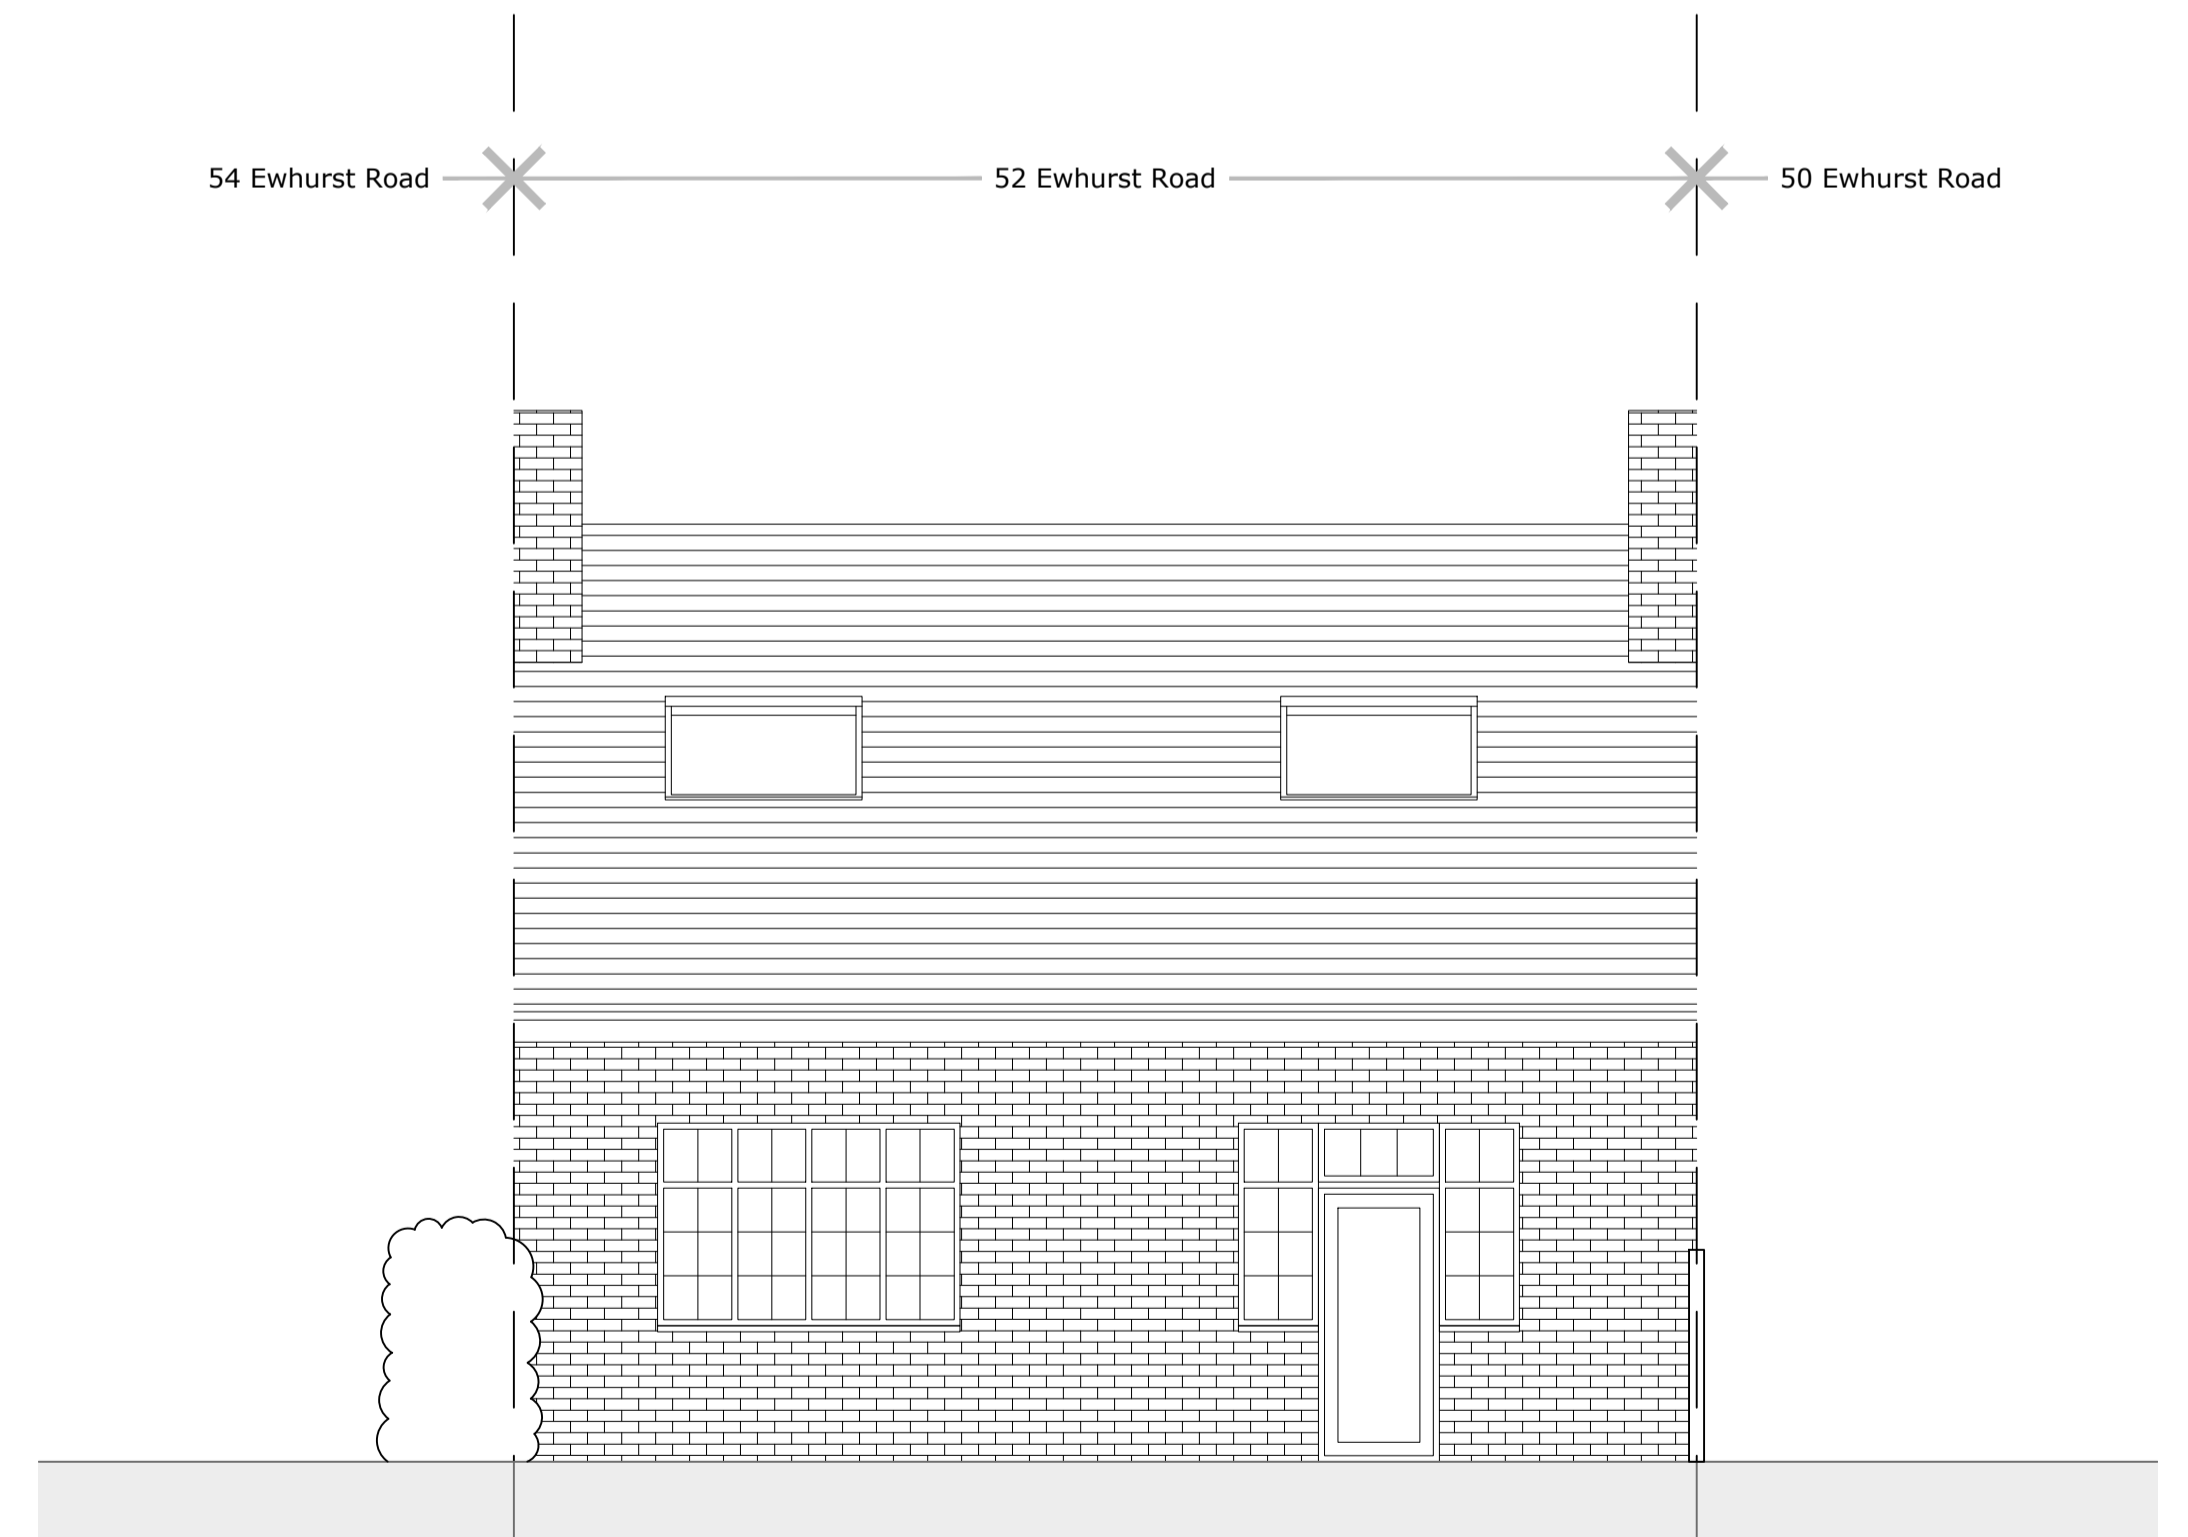

rear elevation (north west facing) as existing 1:50