
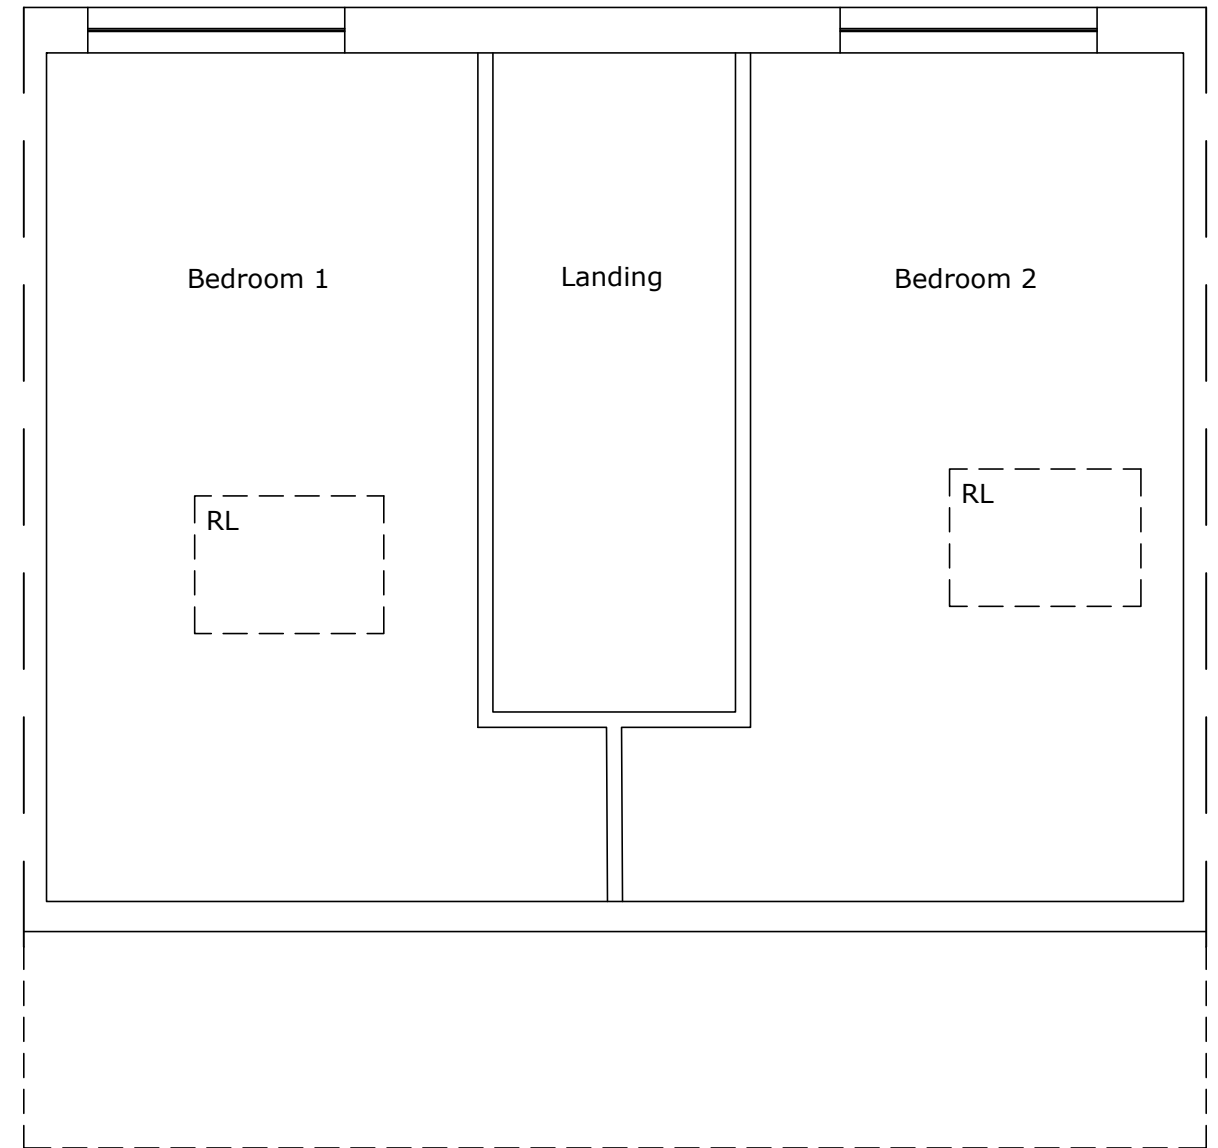


pavement

1:50 0 1 2 3 4 5

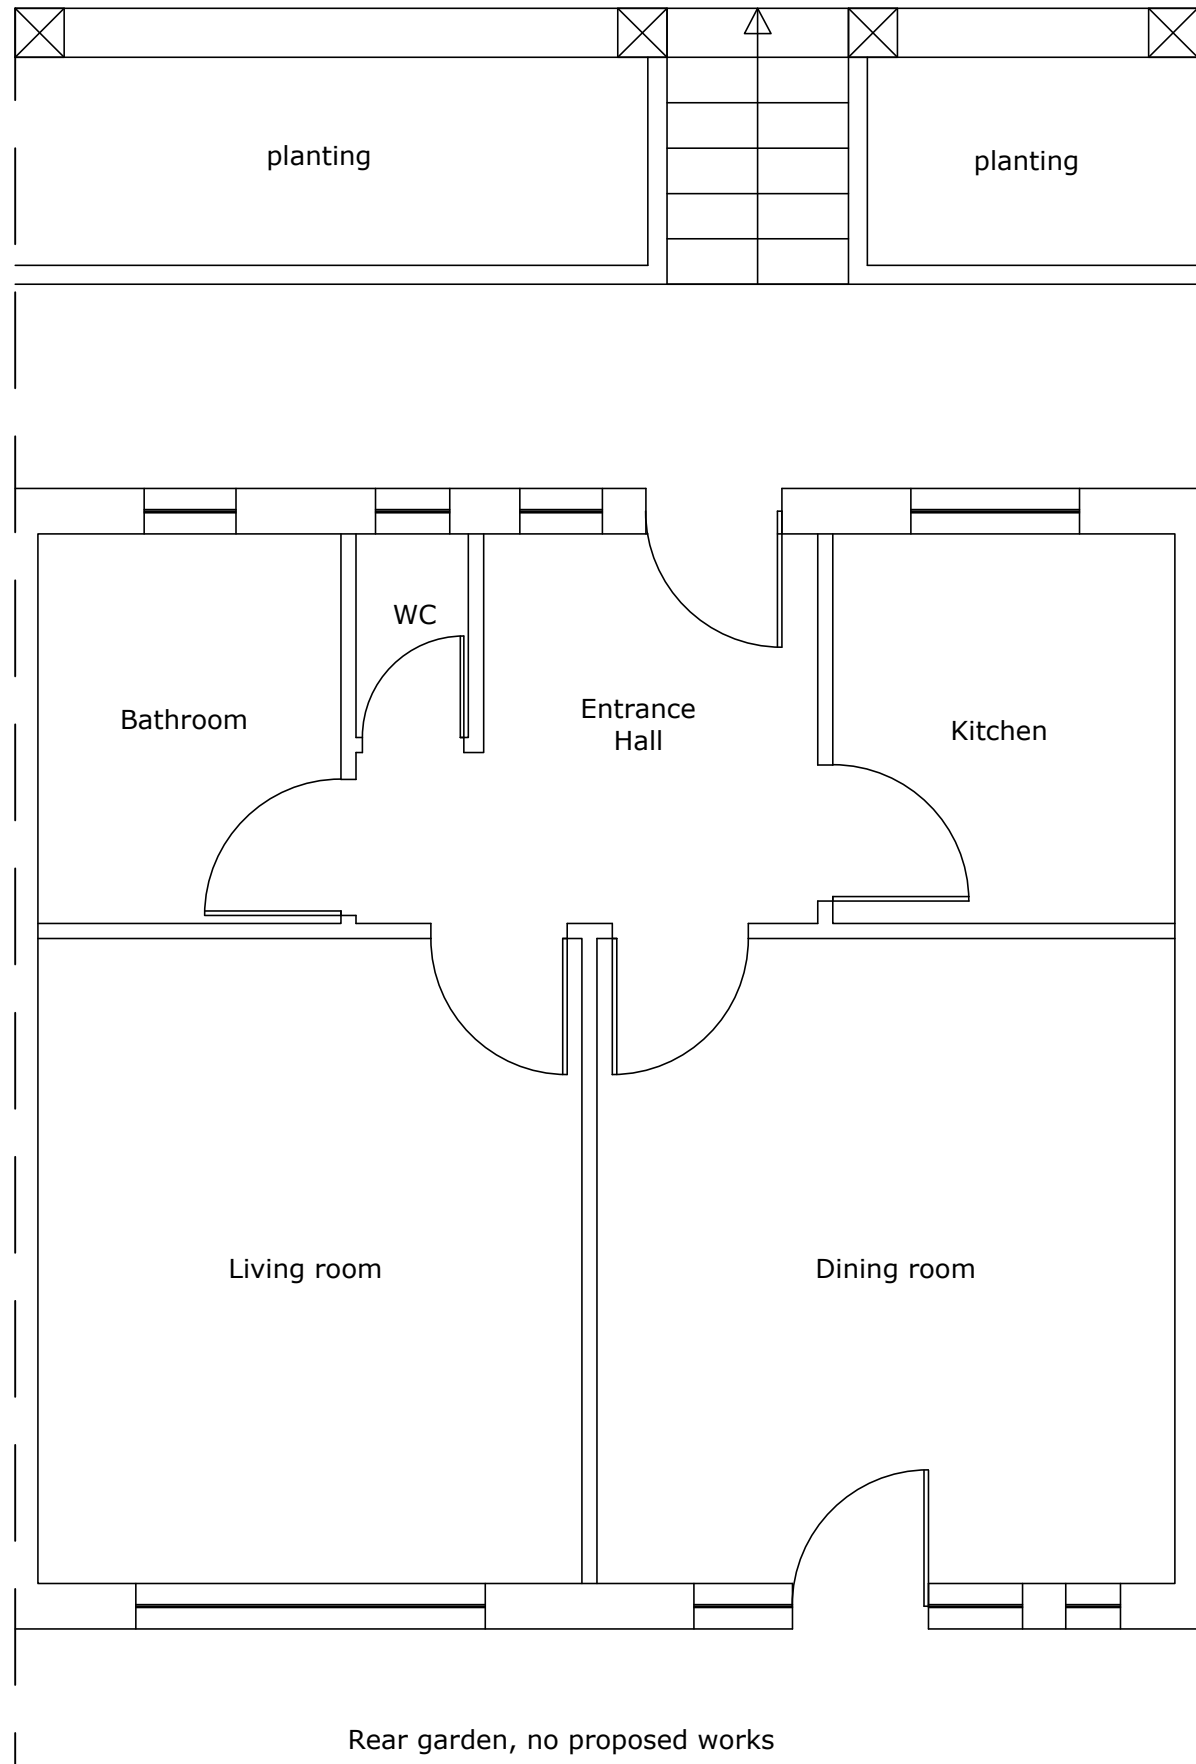

Rev:	Description:	By:	Date:
------	--------------	-----	-------

Scale: 1:200	Paper Size: A3	Drawn: A Walton	Checked: W Howard
Project ID: J-47960A91	Drawing No: 05	Revision:	Date: 10.11.2023

Client/Project:  
 Gary Evident,  
 52 Ewhurst Road, Brighton,  
 East Sussex, BN2 4AJ

Project status:  
**PLANNING**

Drawing title:  
 Floorplans as existing

Accredited by:

octopusenergy services

NAPIT

MCS CERTIFIED

RECC