

Revision

A DD MM YYYY

B DD MM YYYY

Notes

1. Drawings to be scaled for planning and pricing purposes only. Use only figured dimensions for construction.
2. Any discrepancies between site and drawings to be reported to the architect immediately.
3. Read in conjunction with all relevant structural, mechanical & electrical engineers' and landscape architects' drawings.
4. Dimensions critical to proposed building works must be checked on site before building works commences.
5. Drawing to be read in conjunction with Construction Stage Health & Safety Plan.
6. This development is to comply with latest Building Regulations.

Project

10 Dowry Square

Title

Study Door Detail

Date

Oct 2023

Scale

1:5, @ A3
1:10

Drawing number


291 DET 01

Status


INFORMATION

Revision

/

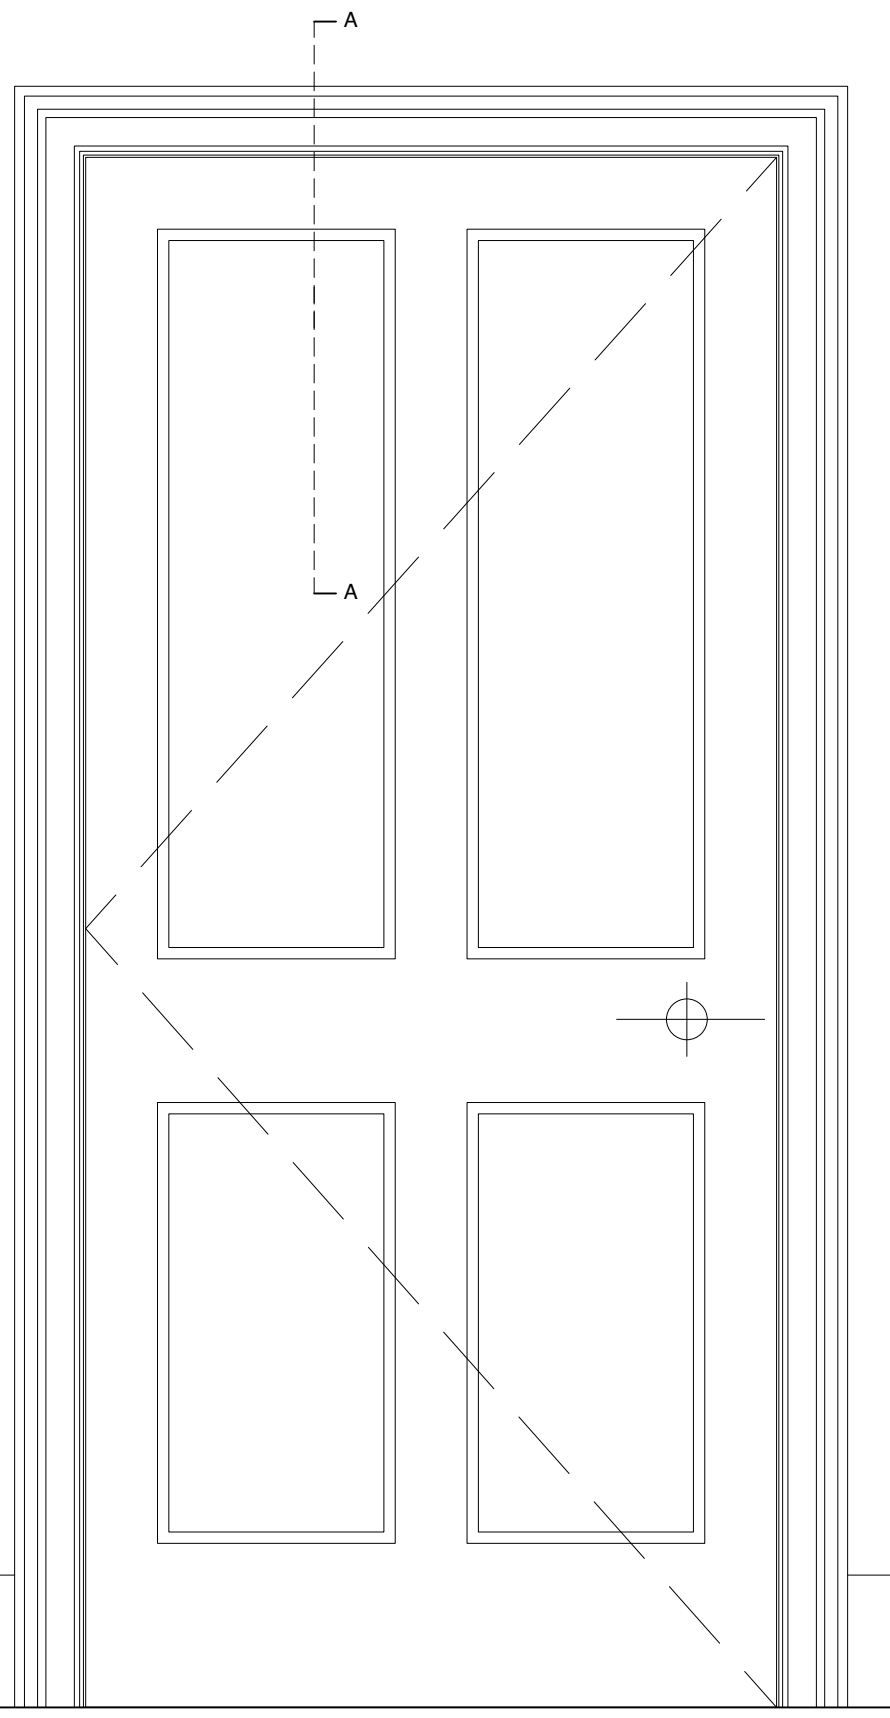


Elevation
1:10

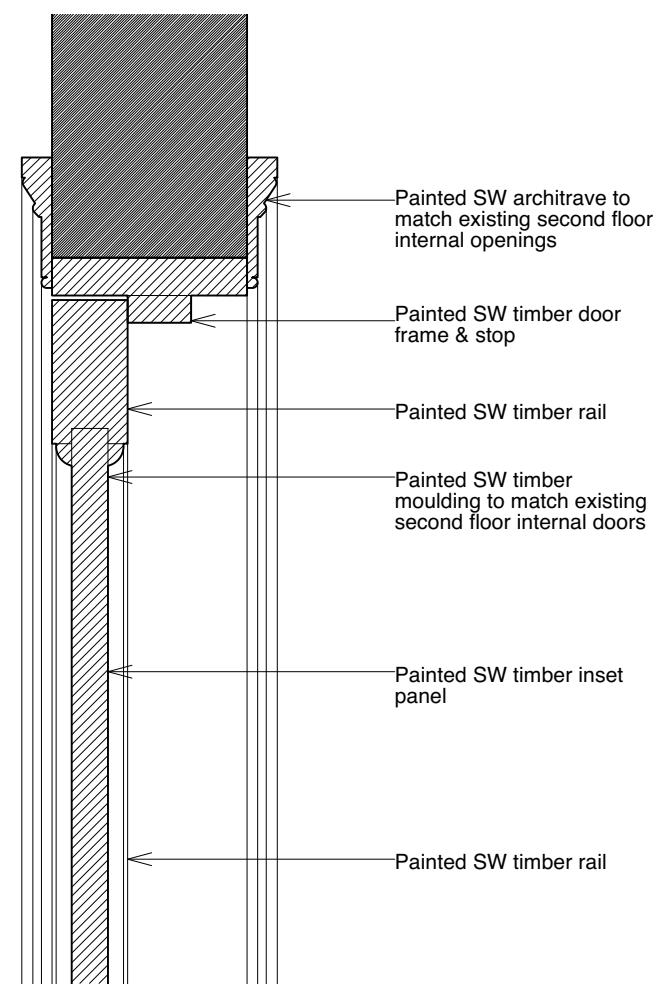

Section AA
1:5



Photograph of existing door from landing

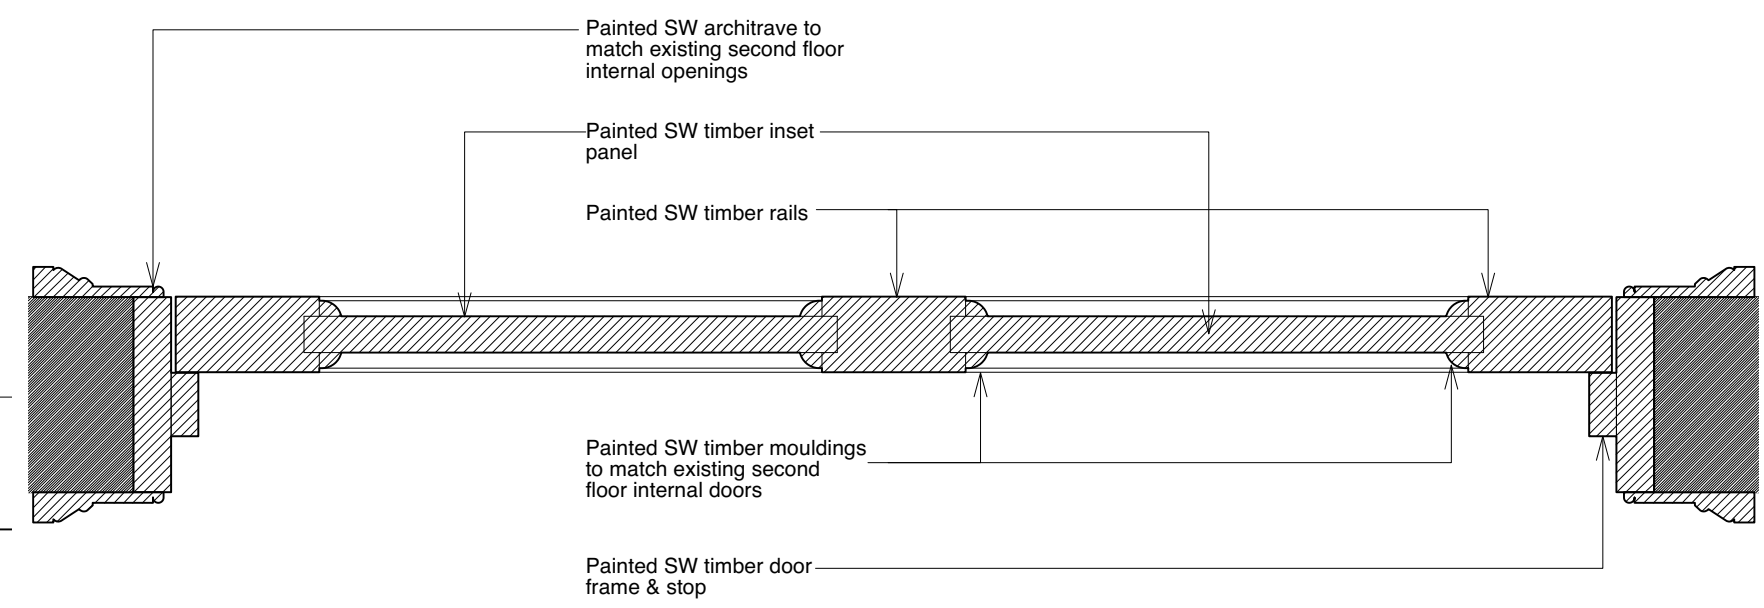

Plan
1:5

