



Buy A Plan®

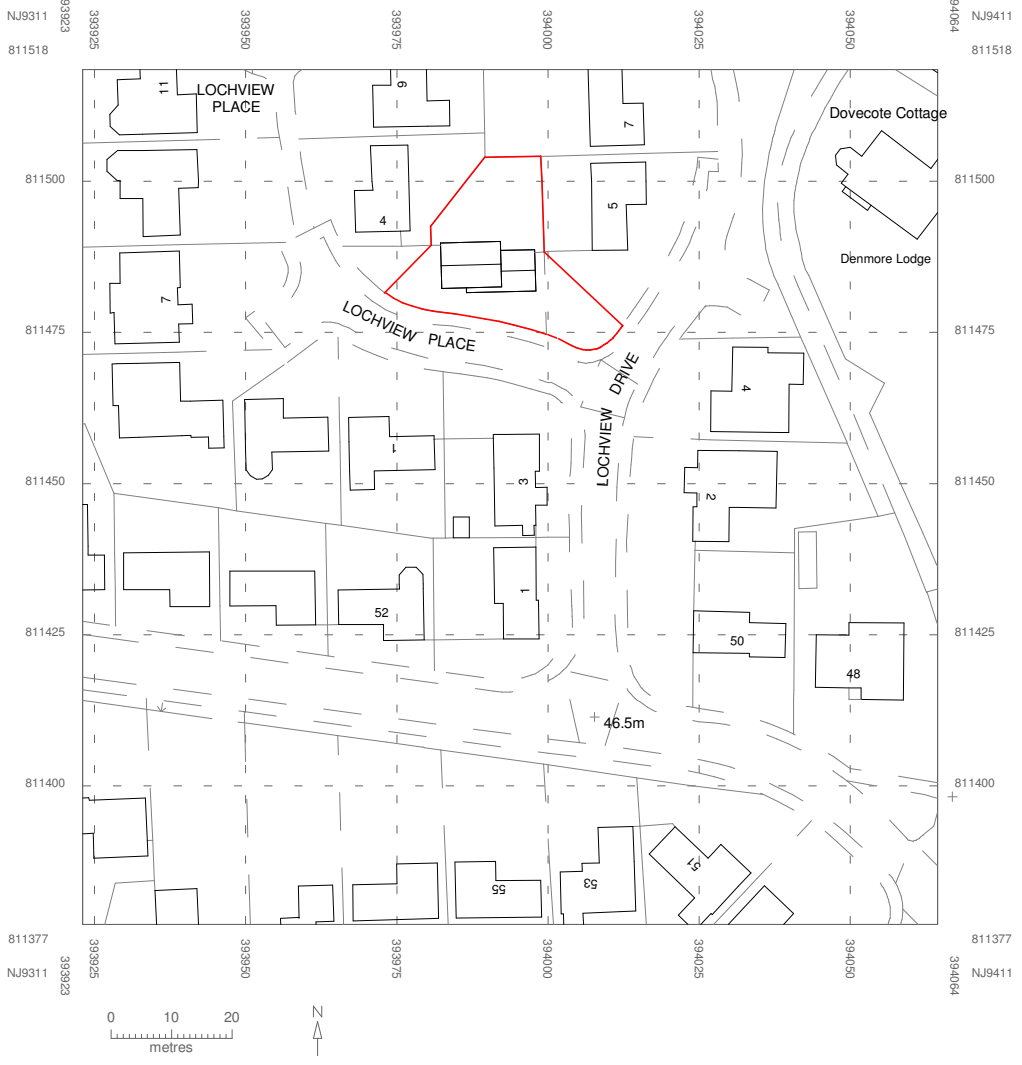

1 Site Existing
1 : 1250

Buy A Plan®

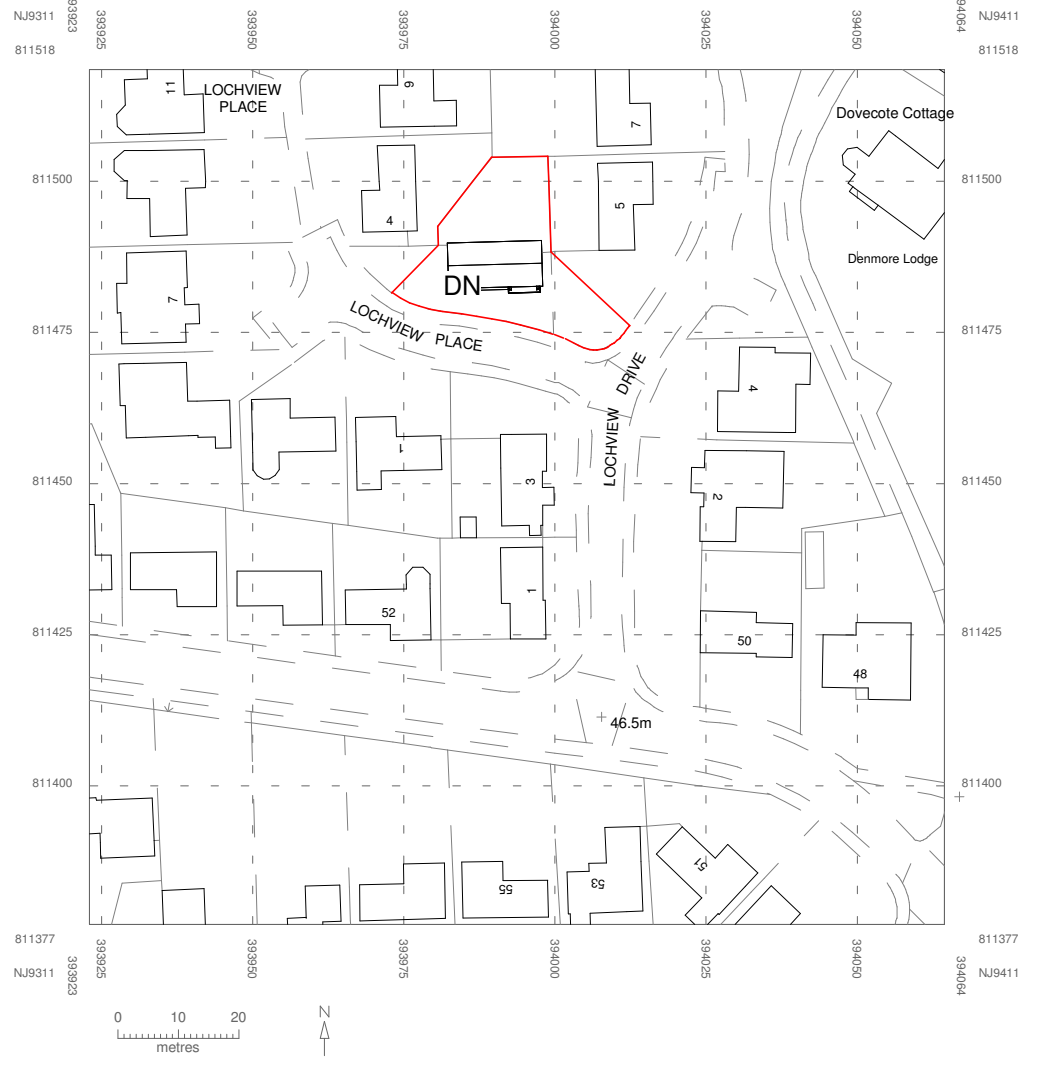

2 Site Proposed
1 : 1250

© Crown copyright 2023 Ordnance Survey 100053143

<p>AAASE Consultants Zarif Mohammed BEng 162 Bolton Rd Blackburn BB2 4HL</p> <p>Tel: 01254 690 900 Mo: 07915 218 801 email: admin@aaase.co.uk</p>	<p>Project</p> <p>2 Lochview Place, Bridge Of Don, Aberdeen, AB23 8QG</p>	<p>Client: Mr Darwn Mohamad</p>	<p>Scale 1 : 1250</p>	<p>Designed ZM</p>	<p>Drawn by ZM Checker</p>	<p>Checked by</p>
		<p>Title: Location Plans</p>	<p>Date 16/09/2023</p>	<p>Job. No. S2367</p>	<p>DRW No. A4.01</p>	