



EXISTING ELEVATION - A
 SCALE 1:200 @ A1

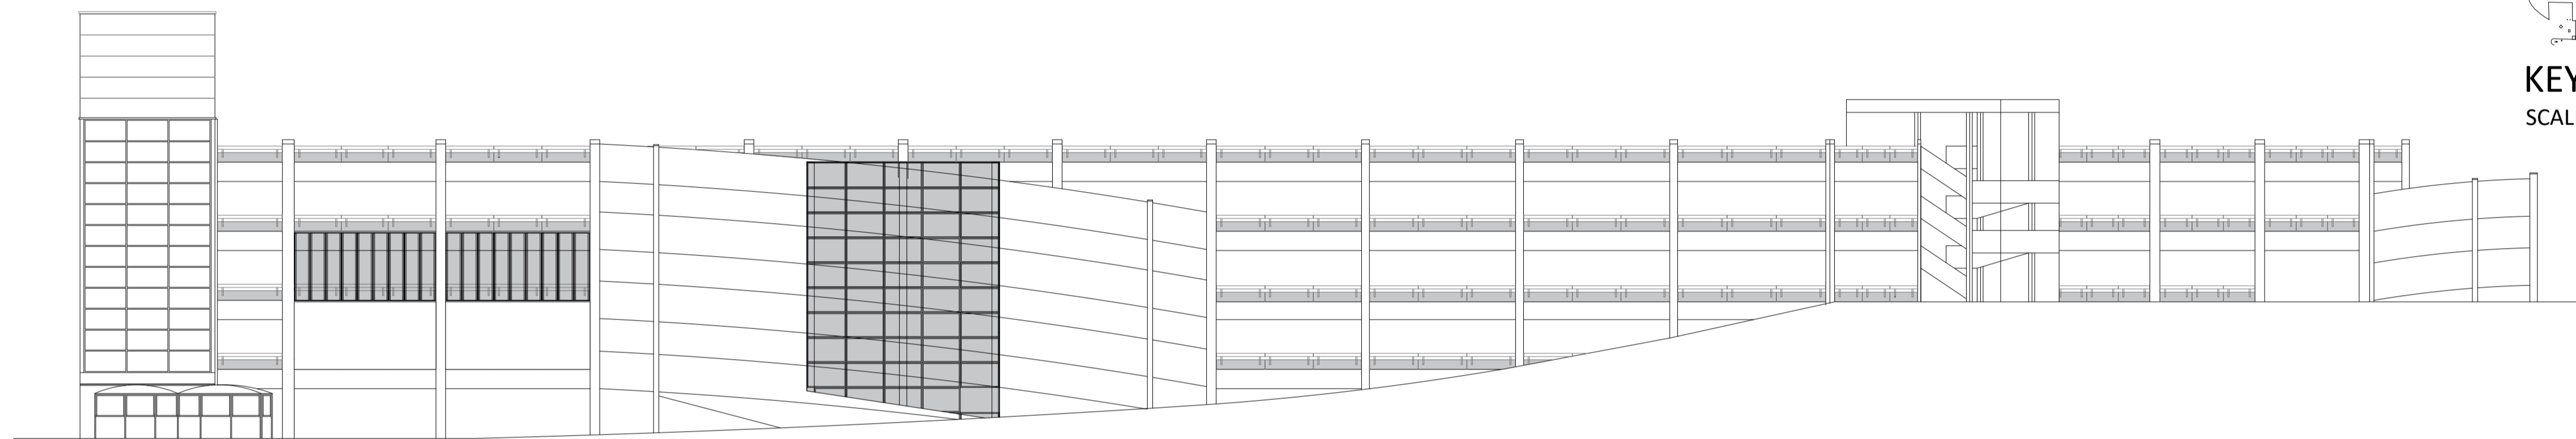


EXISTING ELEVATION - B
 SCALE 1:200 @ A1




EXISTING ELEVATION - C
 SCALE 1:200 @ A1

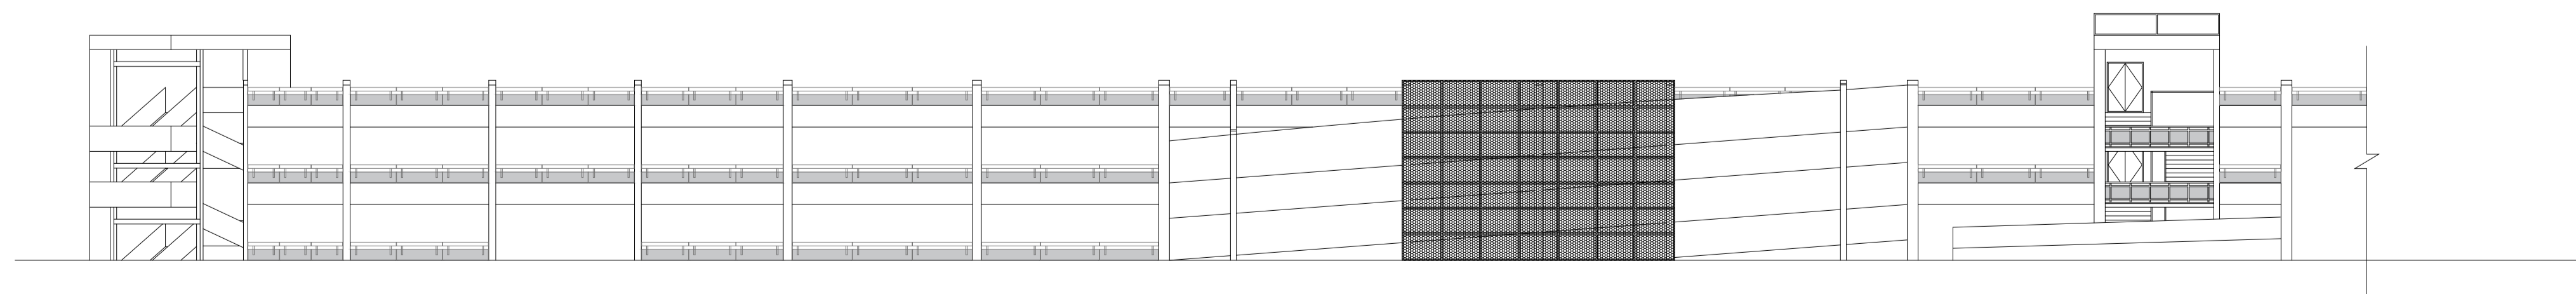

EXISTING ELEVATION - D
 SCALE 1:200 @ A1

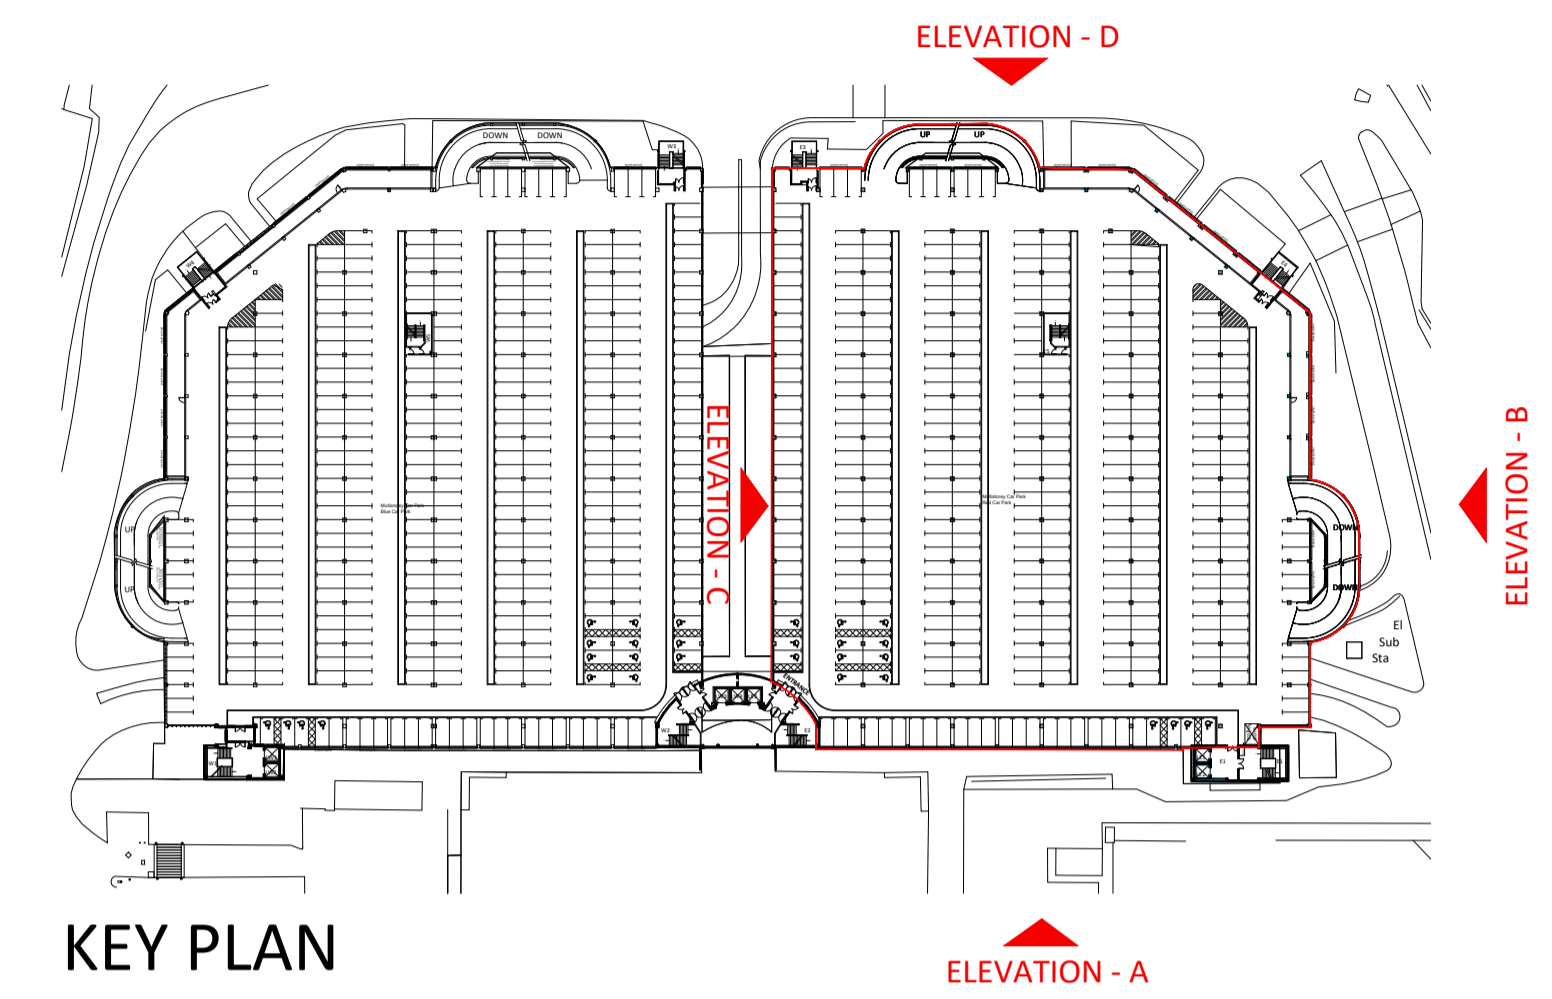

KEY PLAN
 SCALE : NTS @ A1

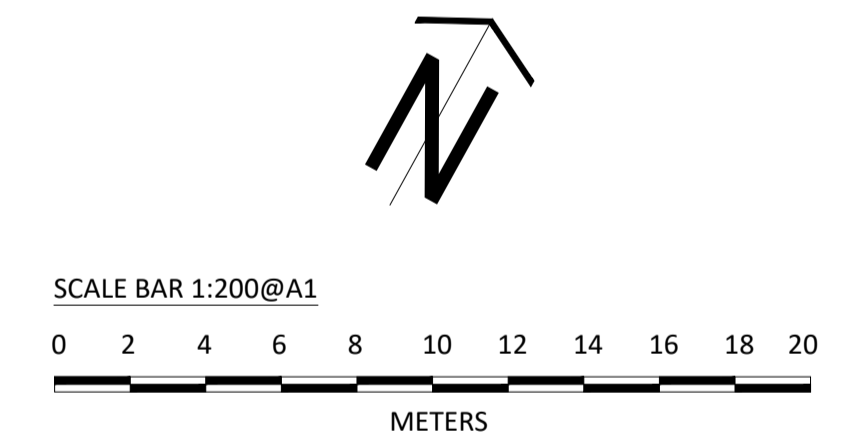

PLANNING



MBH Design Studio Ltd.
 Rosemount House, Rosemount Avenue, West Byfleet, Surrey, KT14 6LB
 www.mbhstd.com t: 01932 352 727 f: 01932 351 545

CLIENT
TEAMSPORT

PROJECT
**BRENT CROSS
 LEVEL 4 EAST, RED CAR PARK,
 BRENT CROSS SHOPPING CENTRE,
 LONDON, NW4 3RA**

DRAWING TITLE
EXISTING ELEVATIONS

DRAWN BY NR	DATE 05/01/2023	SCALE 1:200	PAPER SIZE A1
CHECKED BY JN	DRAWING NUMBER 14123-PL-005	REV. -	