



EXISTING NORTH WEST ELEVATION

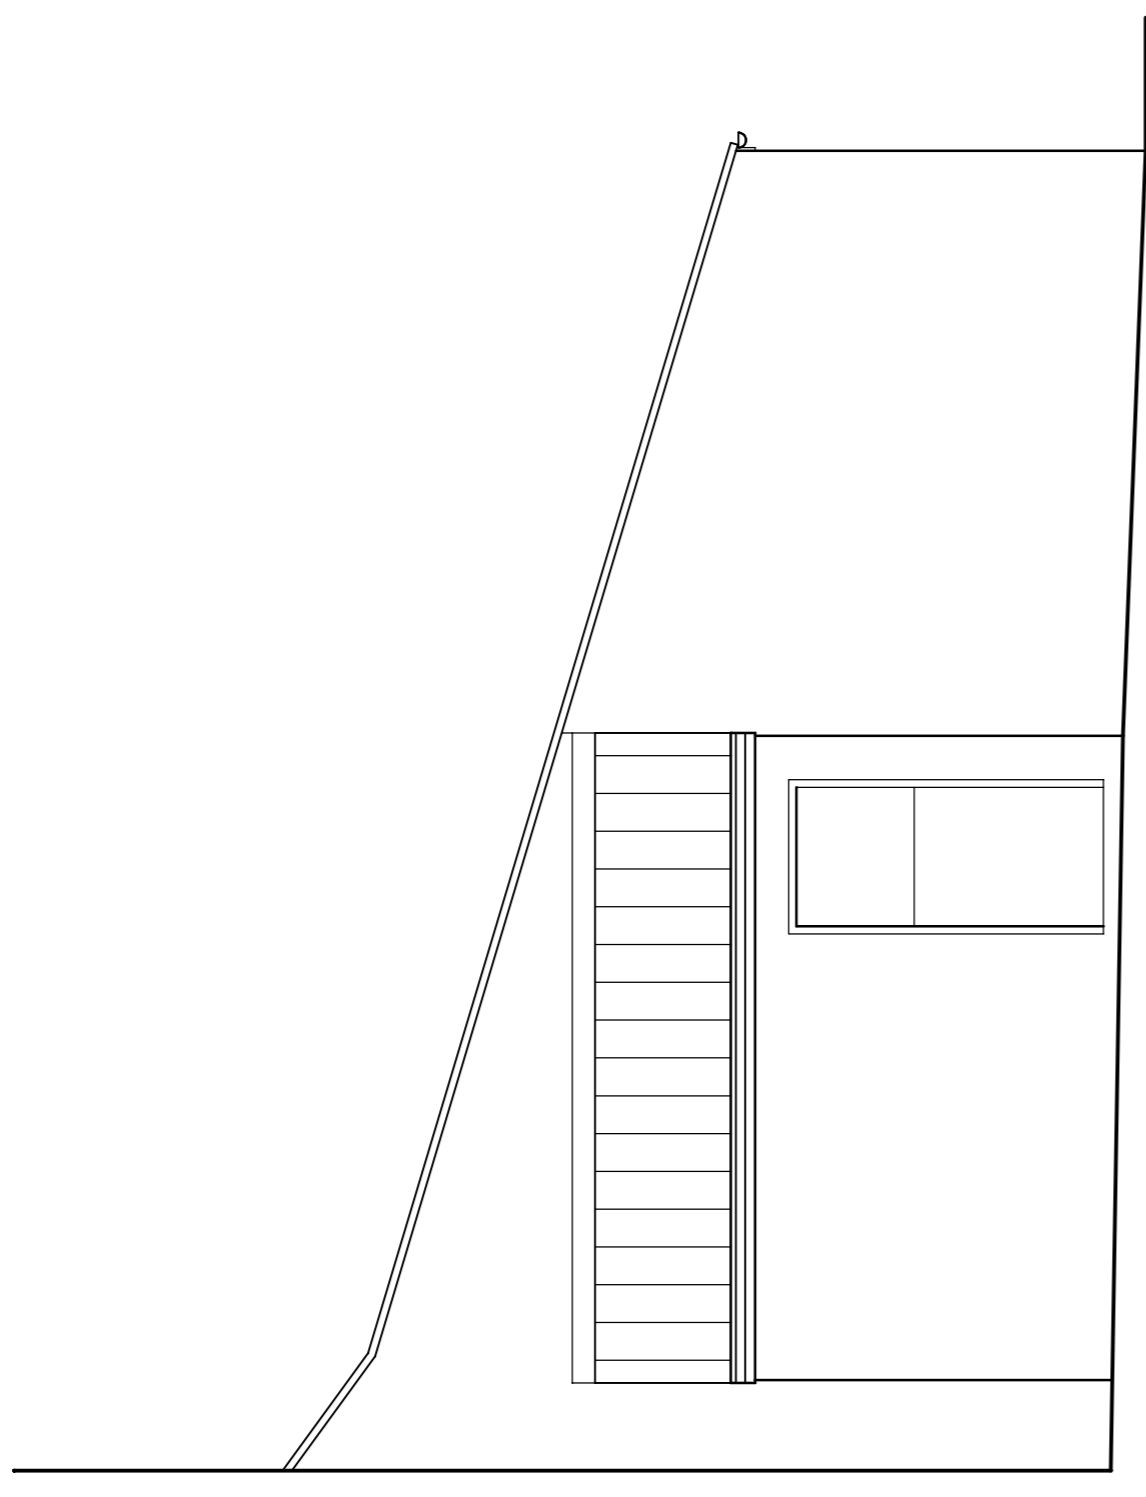


EXISTING PART NORTH EAST ELEVATION

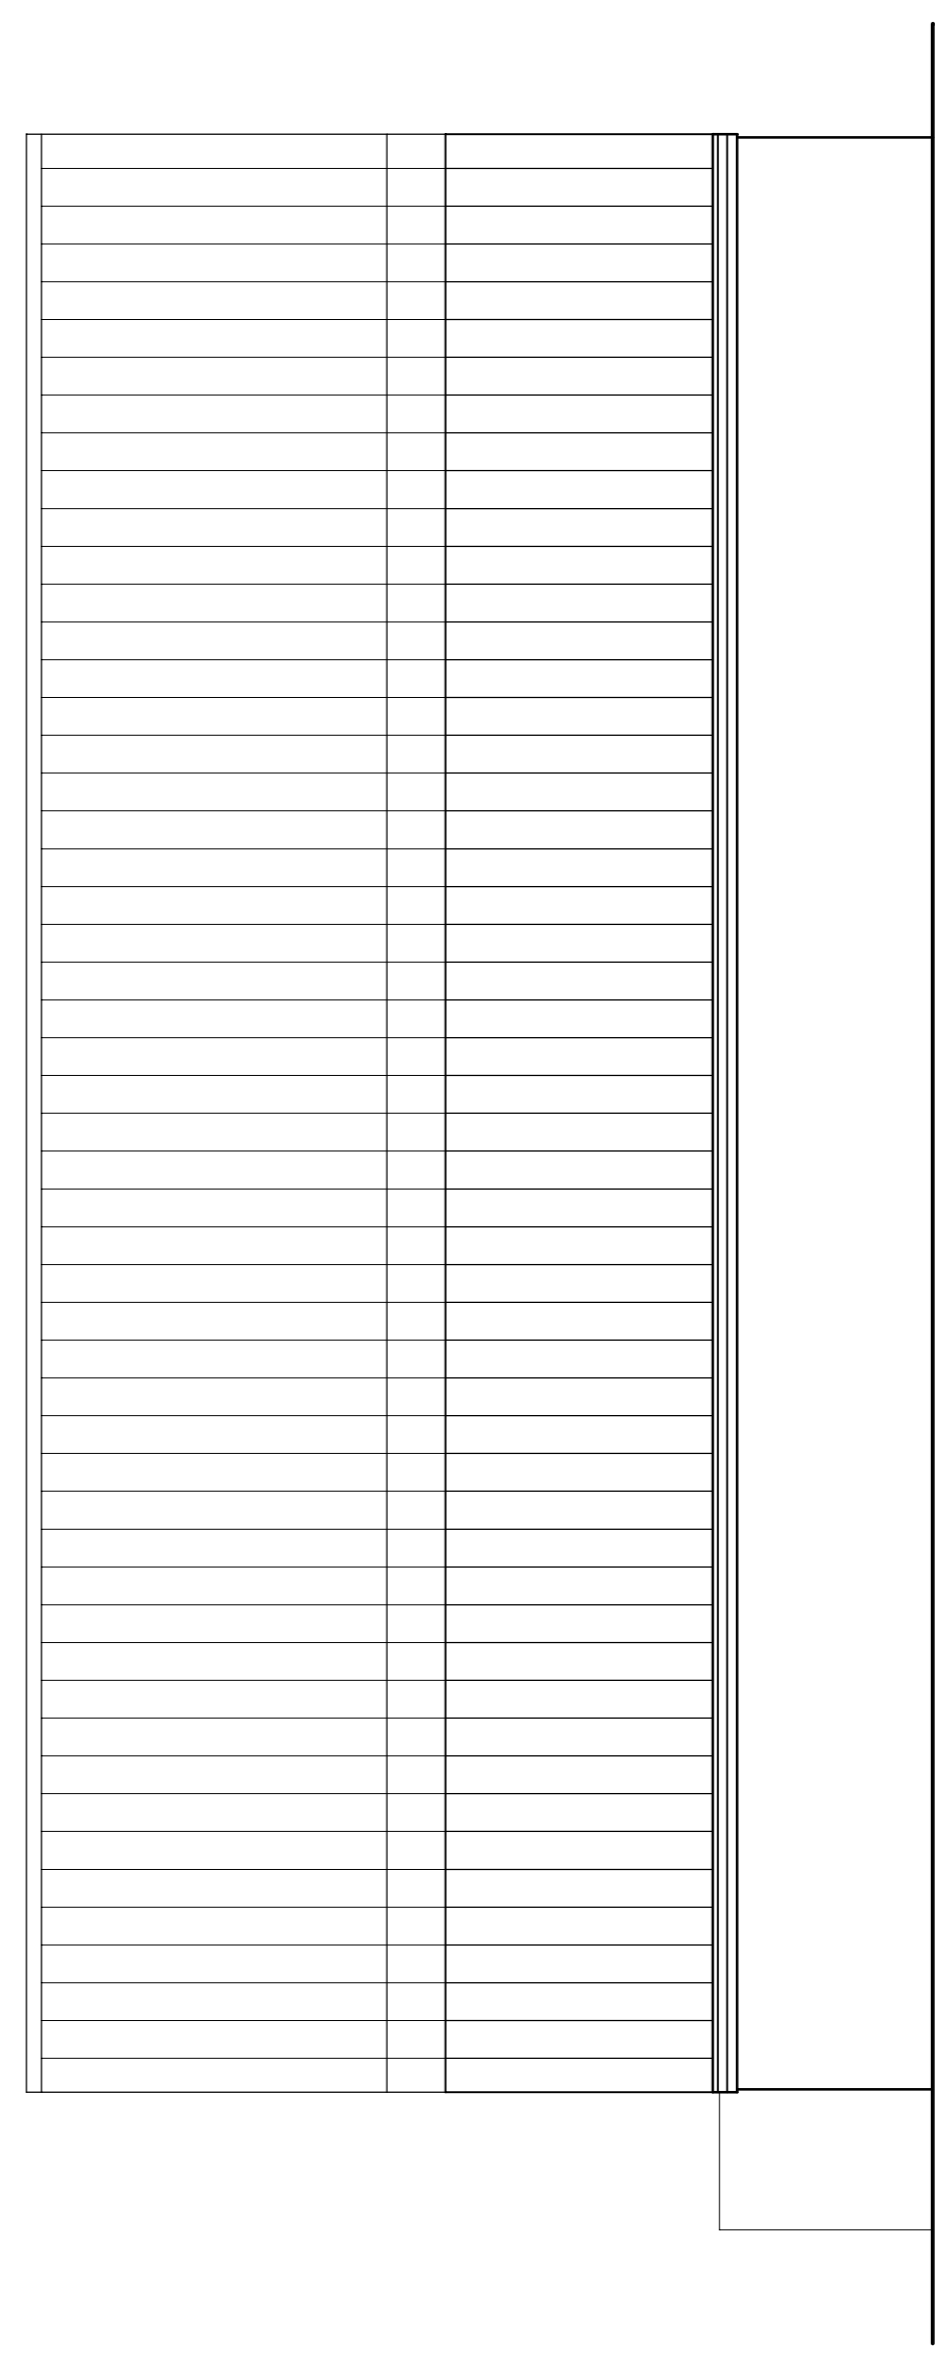

EXISTING SOUTH EAST ELEVATION

Rev. A	Date	Note

Gordon Thornton
 Architectural Services
 Gordon House
 14 Mayhome Drive
 South Hetton
 Co. Durham
 DH4 2SR
 T: 0191 284 4242
 Mob: 07947 311756

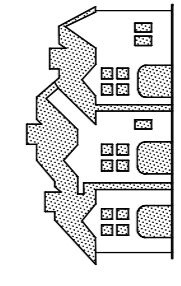

Project
 PROPOSED DEVELOPMENT AT
 SNIPPERSGATE FARM
 WHITEGATES EQUESTRIAN CENTRE
 SOUTH HETTON

Title
 EXISTING ELEVATIONS

Date	Scale
Sept. 2006	1 : 50 @ A1 1 : 100 @ A3
Drawn	Contract No./ Dep. No.
G.T.	A 104 / 5

