
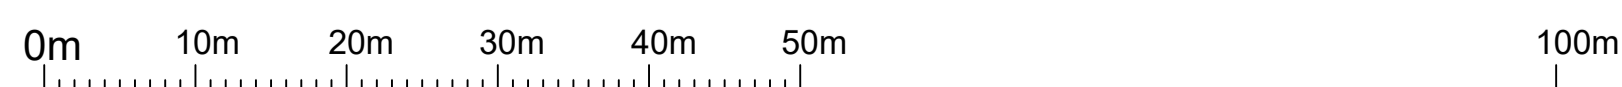
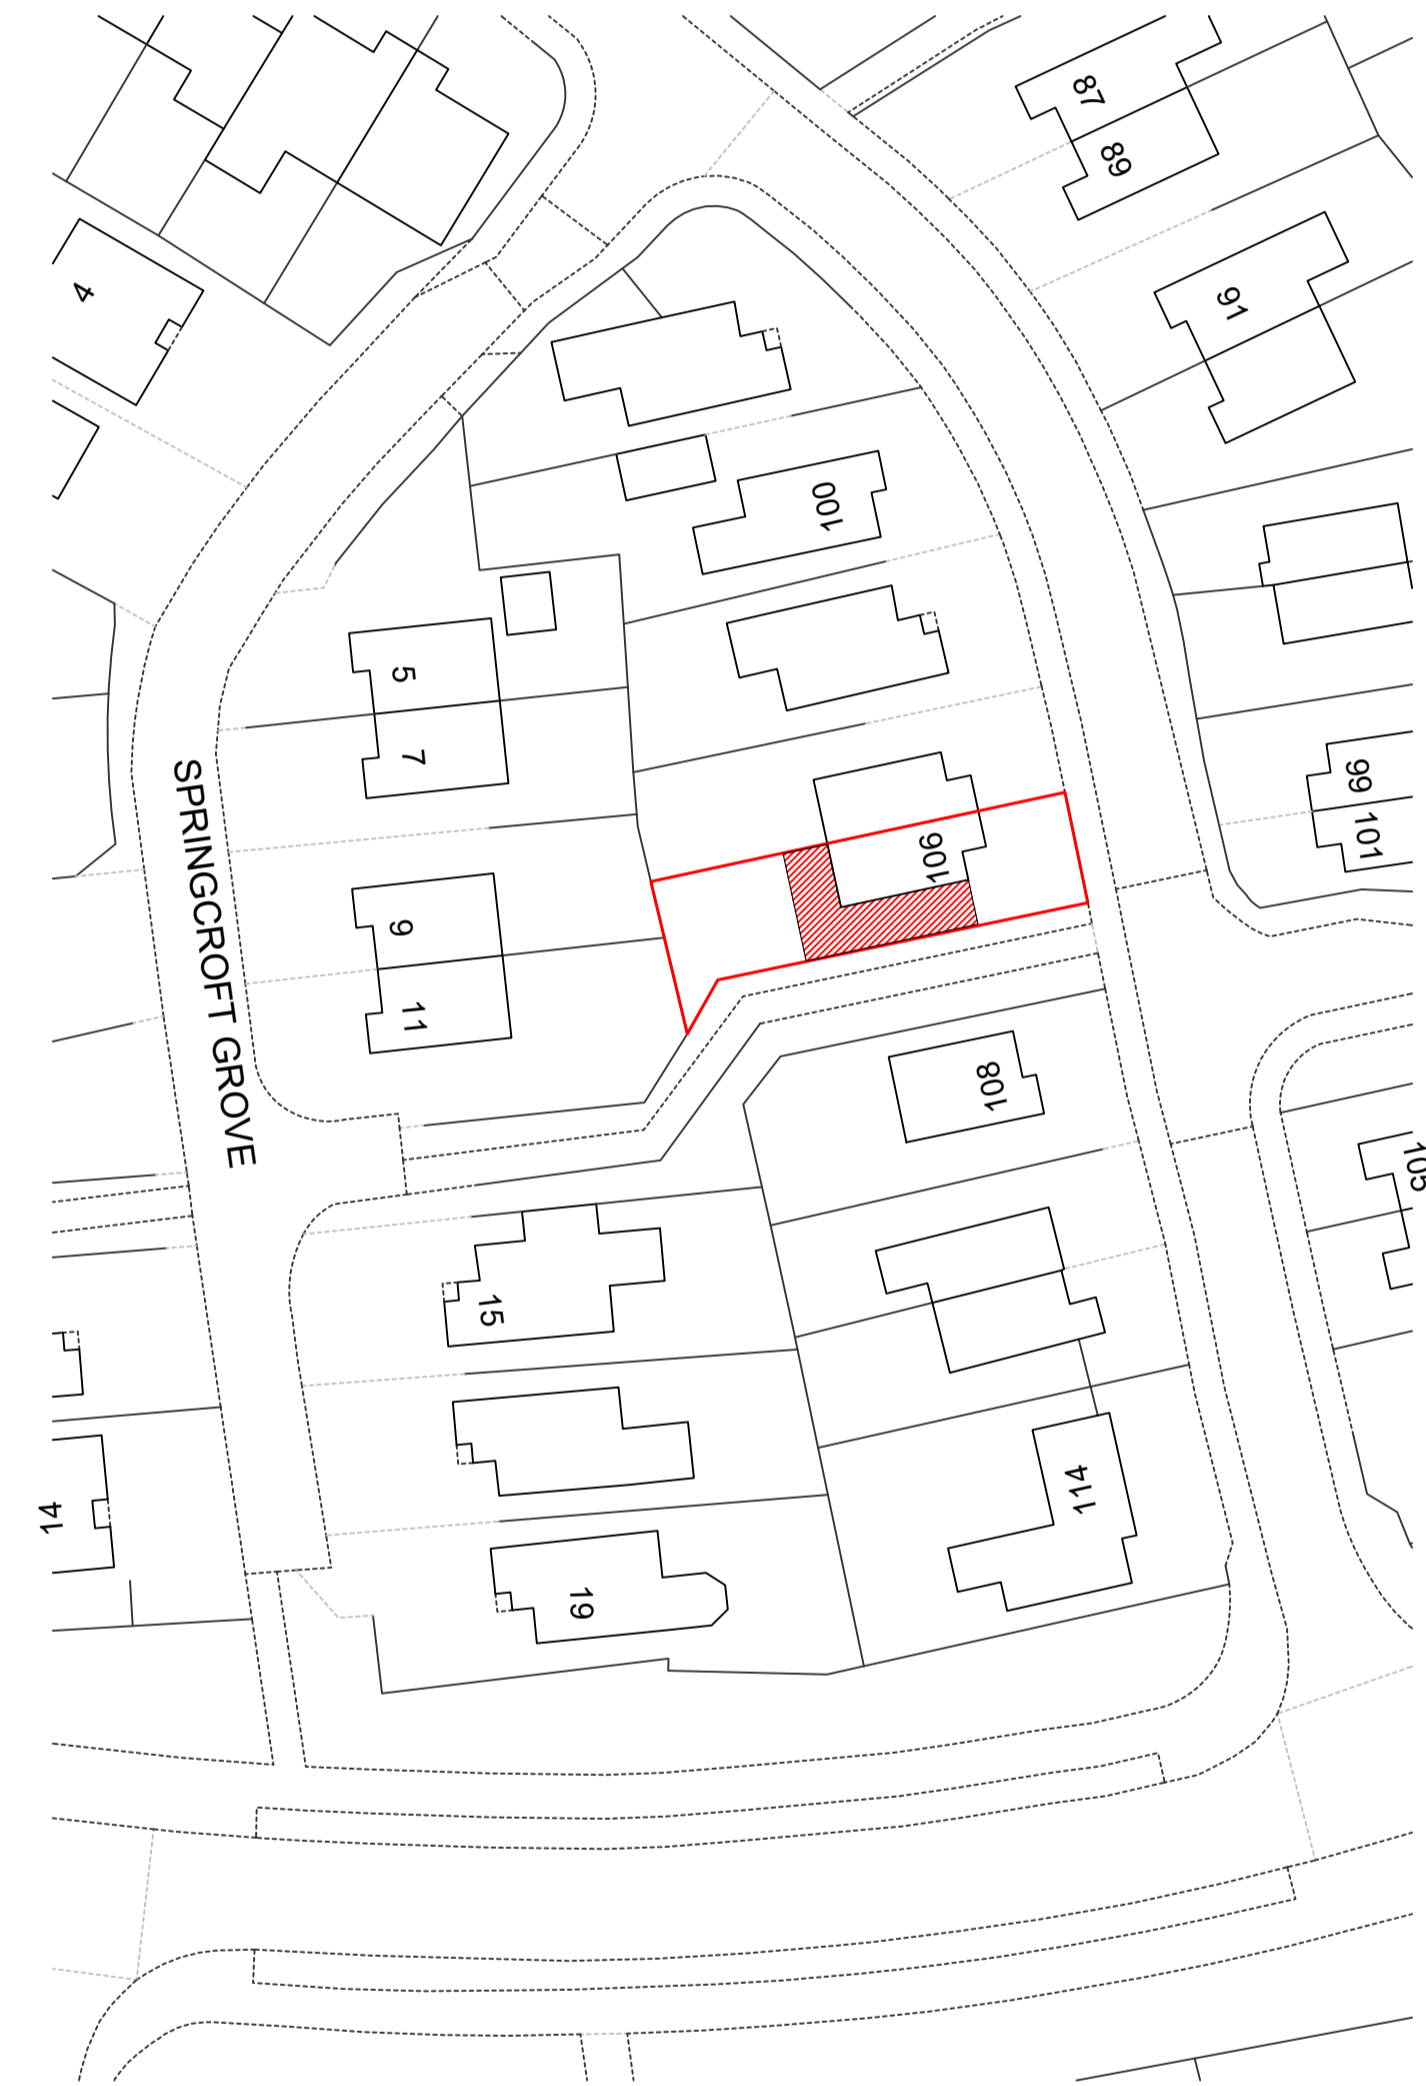
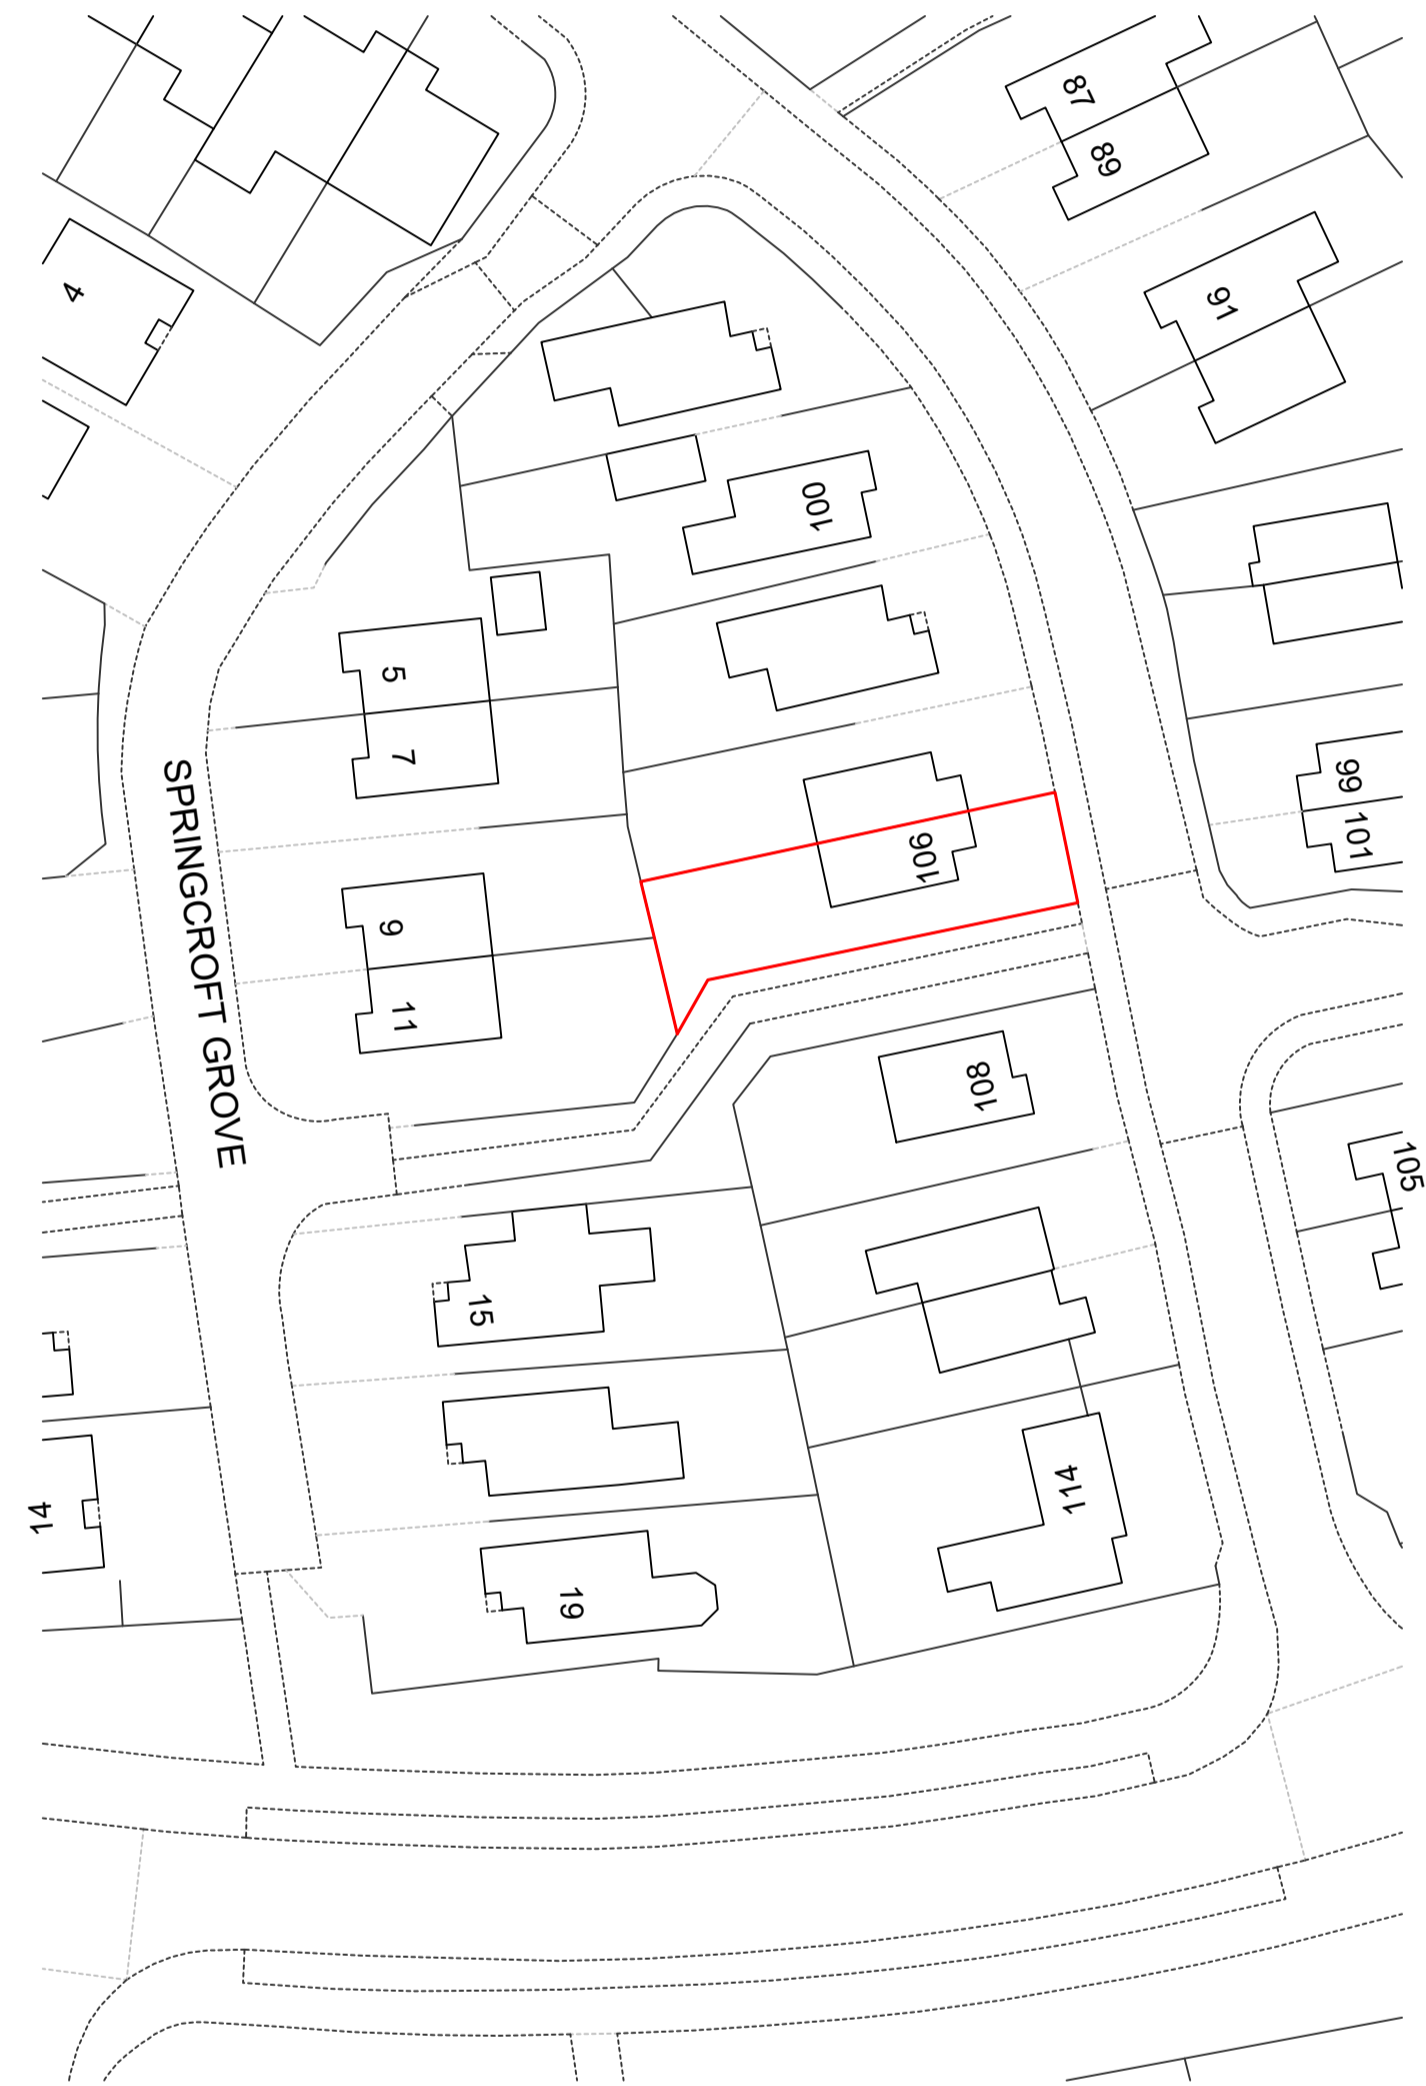


NOTES

1. This drawing is the sole copyright of Mark Alexander Brown Ltd and no part may be reproduced without the written consent from Mark Alexander Brown Ltd.
2. No dimensions are to be scaled from this drawing. Work to figured dimensions only.
3. Contractors must verify all figured dimensions on site before commencing any work or making any shop drawings.
4. All dimensions must be checked prior on site prior to commencement of works and any discrepancies notified immediately to Mark Alexander Brown Ltd.

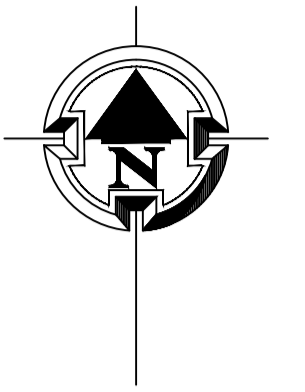

REV	DESCRIPTION	BY	DATE
-----	-------------	----	------

DRAWING STATUS
CONCEPT



HOUSE EXTENSION & CONVERSION
ADVISORY SERVICE

Telephone: + 44 (0) 330 223 5825
Email: heandcas@gmail.com



Client
ALAN DRISCOLL

Project
SIDE / REAR EXTENSION
106 SPRINGCROFT CRESCENT

Drawing Title
LOCATION PLANS

Scale 1:50 @ A1	Date 22/09/2023	Drawn MB	Checked AW
Project Number A0265	Drawing Number 003	Rev.	