

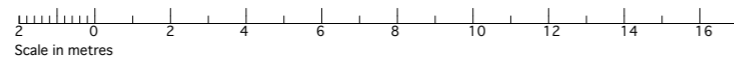


Block Plan Scale 1:200

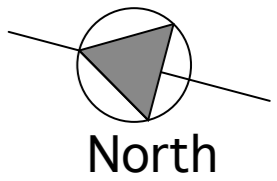

Locality Plan

scale 1:1250

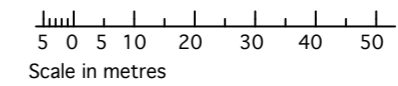

Rev A Application site corrected 6/11/23

The Wright Business Centre  
1 Lonmay Road  
GLASGOW  
G33 4AL

tel. 0141 762 2000  
fax. 0141 762 2001

**PADRINO DESIGN**

design@padrino.co.uk  
www.padrino.co.uk

PROJECT

63 Saxon Road  
Knightswood  
Glasgow G13 2YQ

CLIENT

DRAWING

Block and Locality Plans

DATE Oct 2023	DRAWN DN	SCALE 1:1250 & 1:200 @A3
JOB No. 2338	DRAWING No. 01	REVISION A