


PARAPET DETAIL - SECTION A-A

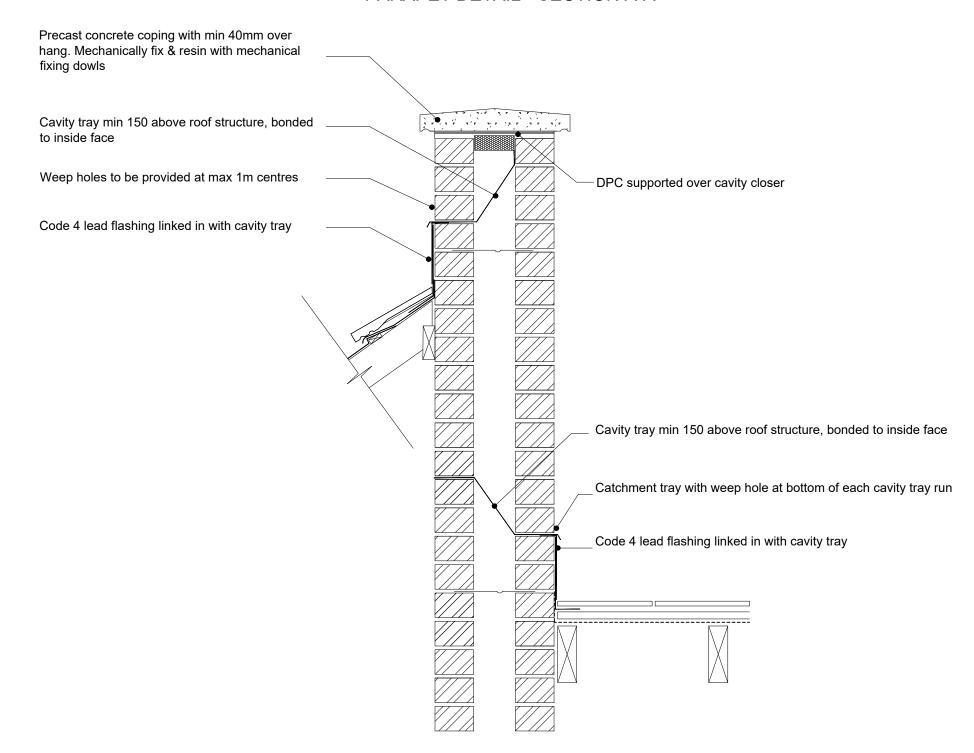



DRAWING ISSUE NOTE:

- For the purpose of submission to Local Authority for the approval of Planning Consent
 This drawing is to be read in conjunction with all other relevant drawings & details in this package
 Do not scale
 Dimensions are in millimetres unless otherwise stated
 Do not use for construction

- Do not use for construction
 Should any third party use these drawings for the purpose of construction, it shall be entirely at their own risk.



GDS Chartered Surveyors East Barn, Furnace Farm, Furnace Lane Lamberhurst, Kent TN3 8LE

T. 01892 538 700 E. mail@gdsltd.co.uk www.gdsltd.co.uk

Project			
Rope Walk			
Drawing			
Proposed Parapet Detail Section A-A			
Revisio	ns		
Client United Living			
Scale 1:10@A3			
Date OCt 23	3	Drawn By PW	Checked By GD
Issue:			
	Р	LANNING	

2018 - 120

Drawing No.

© COPYRIGHT 2017 GDS Chartered Surveyors. All rights reserved.