


PARAPET DETAIL - SECTION B-B

Precast concrete coping with min 40mm over hang. Mechanically fix & resin with mechanical fixing dowls

Cavity tray min 150 above roof structure, bonded to inside face

Catchment tray with weep holes at bottom of each run

Code 4 lead flashing linked in with cavity tray

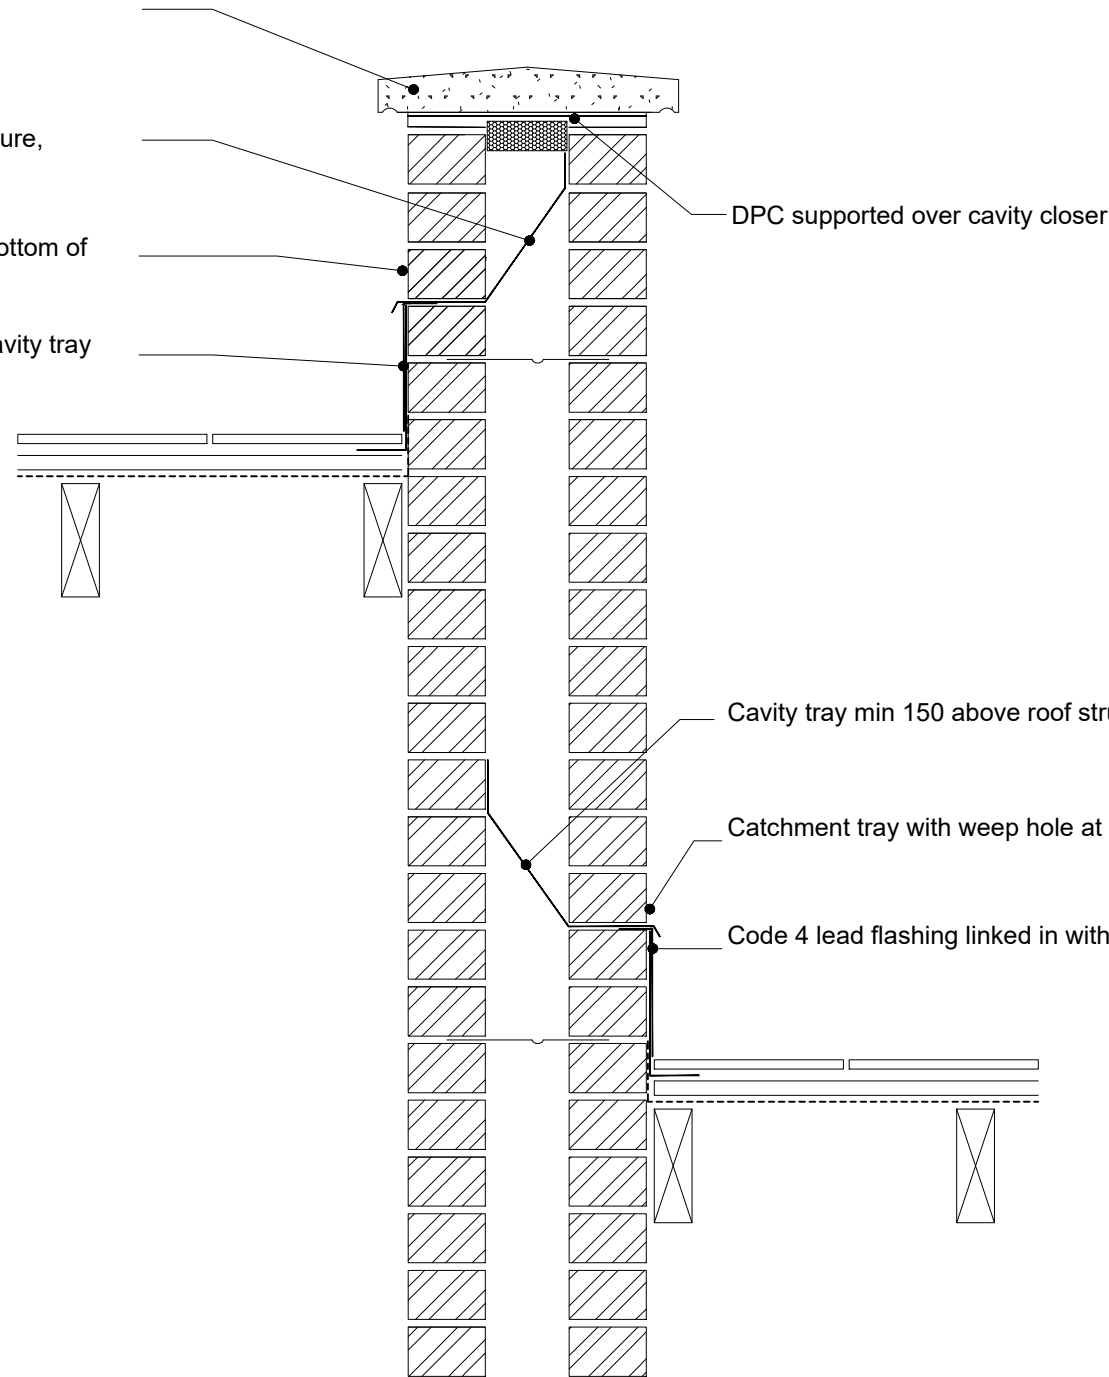

Cavity tray min 150 above roof structure, bonded to inside face

Catchment tray with weep hole at bottom of each run

Code 4 lead flashing linked in with cavity tray



- DRAWING ISSUE NOTE:**
- For the purpose of submission to Local Authority for the approval of Planning Consent
 - This drawing is to be read in conjunction with all other relevant drawings & details in this package
 - Do not scale
 - Dimensions are in millimetres unless otherwise stated
 - Do not use for construction
 - Should any third party use these drawings for the purpose of construction, it shall be entirely at their own risk.



GDS Chartered Surveyors
East Barn, Furnace Farm, Furnace Lane
Lamberhurst, Kent TN3 8LE

T. 01892 538 700 E. mail@gdsstd.co.uk
www.gdsstd.co.uk

Project Rope Walk		
Drawing Proposed Parapet Detail Section B-B		
Revisions		
Client United Living		
Scale 1:10@A3		
Date OCT 23	Drawn By PW	Checked By GD
Issue: PLANNING		
Drawing No. 2018 - 121	Revision	