



DOUBLE PERGOLA



SINGLE PERGOLA WITH TRELLIS / FENCE




GAZEBO



SLEEPER STEPS /
LOW RETAINING WALL



RECIRCULATING
BUBBLE FOUNTAIN


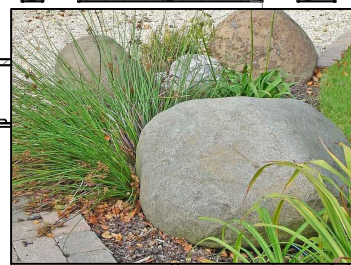


ROUNDED ROCK BOULDERS

LEGEND

- EXISTING TREES RETAINED
- PROPOSED TREES
- PROPOSED SPECIMEN SHRUBS
- PROPOSED HEDGE
- PROPOSED SHRUBS & GROUND COVER
- PROPOSED CLIMBERS
- PROPOSED GRASS LAWN
- 1.8m HIGH TIMBER CLOSE BOARD FENCE
- SLEEPER RETAINING WALL

BURSCROFT

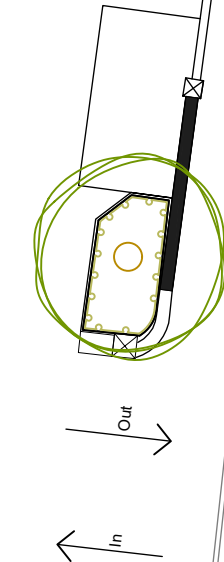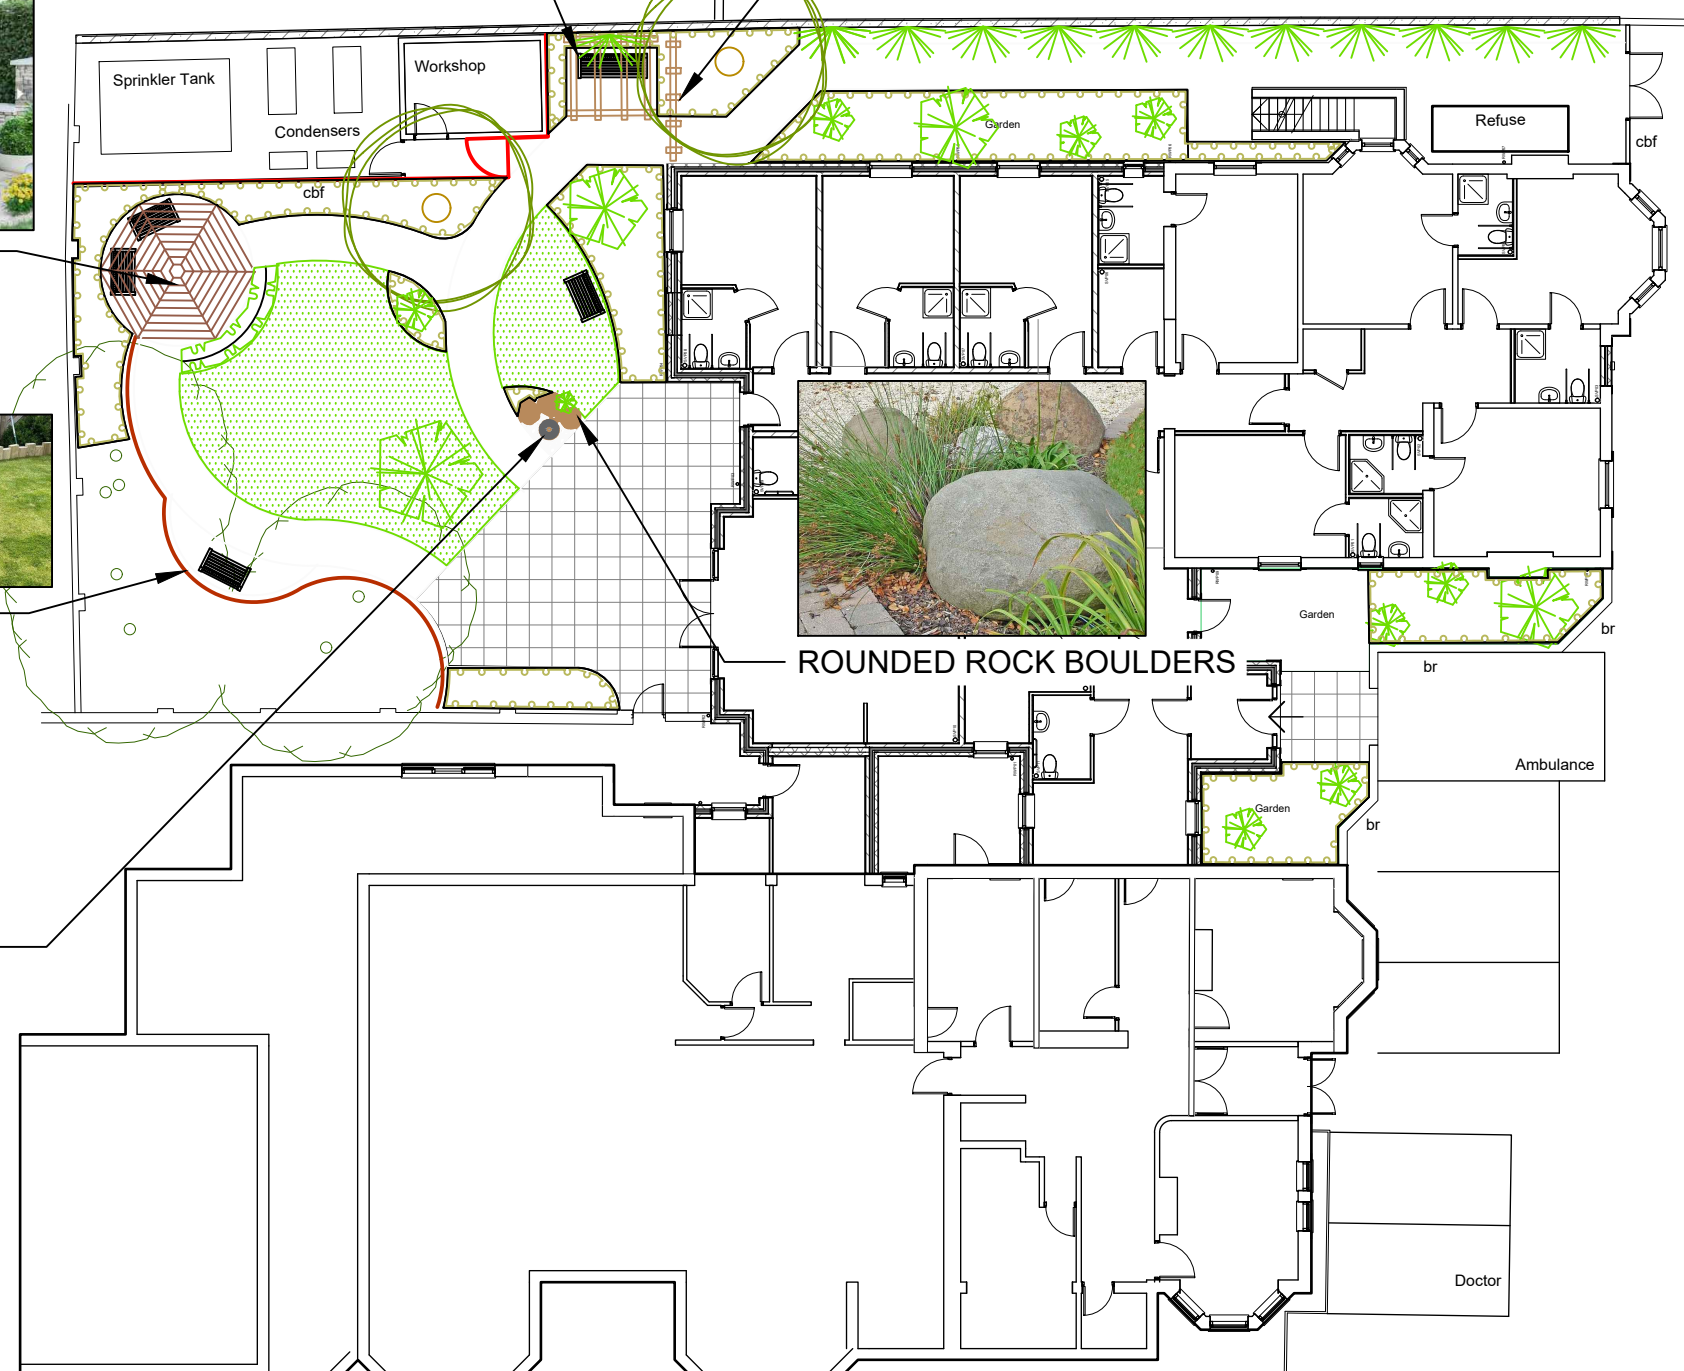

Out →
← In



NORTH

SCALE



Rev. Date Amendment Drawn Checked

Client / Project
CEDAR LODGE, SHANKLIN
Drawing Title
INITIAL LANDSCAPE SKETCH DESIGN

Scale Date Drawn Checked
1:200 @ A3 SIZE 22-11-22 JB JB

Drawing No.
1090-SK01

BRIDGES DESIGN ASSOCIATES
LANDSCAPE ARCHITECTURE • ENVIRONMENTAL PLANNING
50 Ridgeway Road, Long Ashton, Bristol BS41 9ES
Tel:01275 393450 Fax:01275 394776 E-mail:mail@bridgesdesign.co.uk