



This drawing is the copyright of Arid design ltd and may not be altered or reproduced in any way without written permission

Written dimensions to be used at all times. All dimensions to be checked on site by Contractor before commencement of the works.


This drawing is to be read in conjunction with all other relevant Consultants drawings, any discrepancy to be raised prior to commencement.

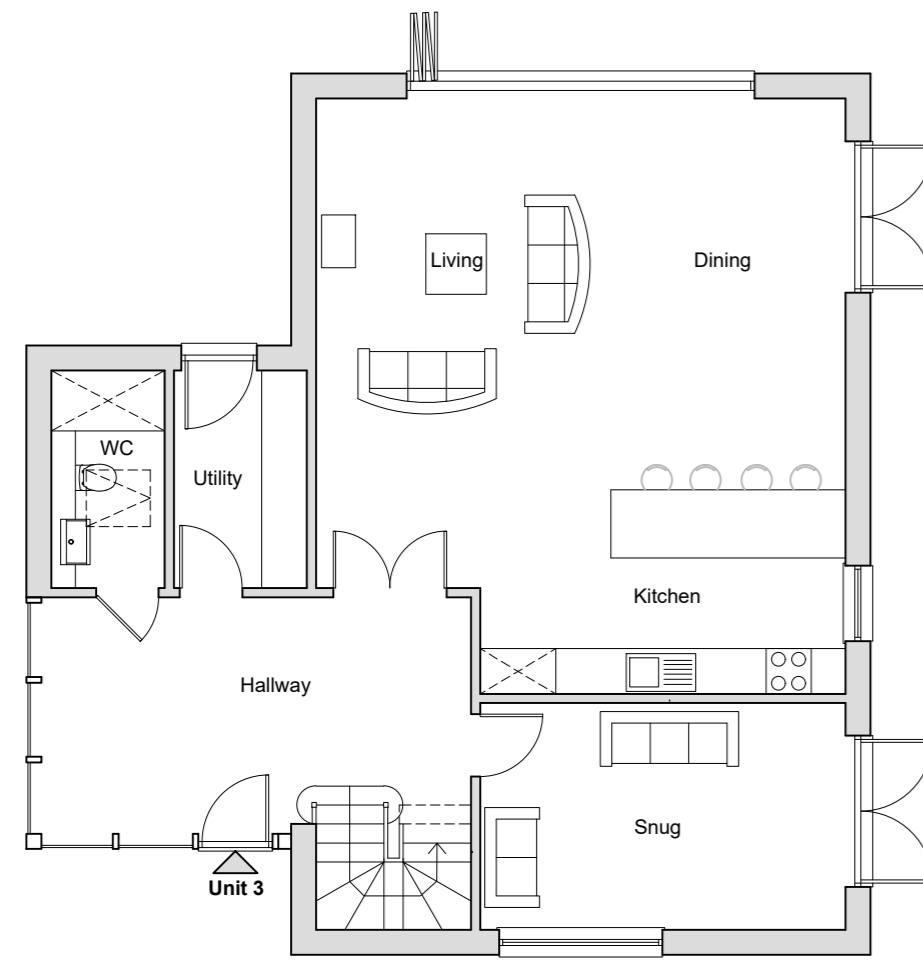


Proposed Ground Floor Plan - Unit 3

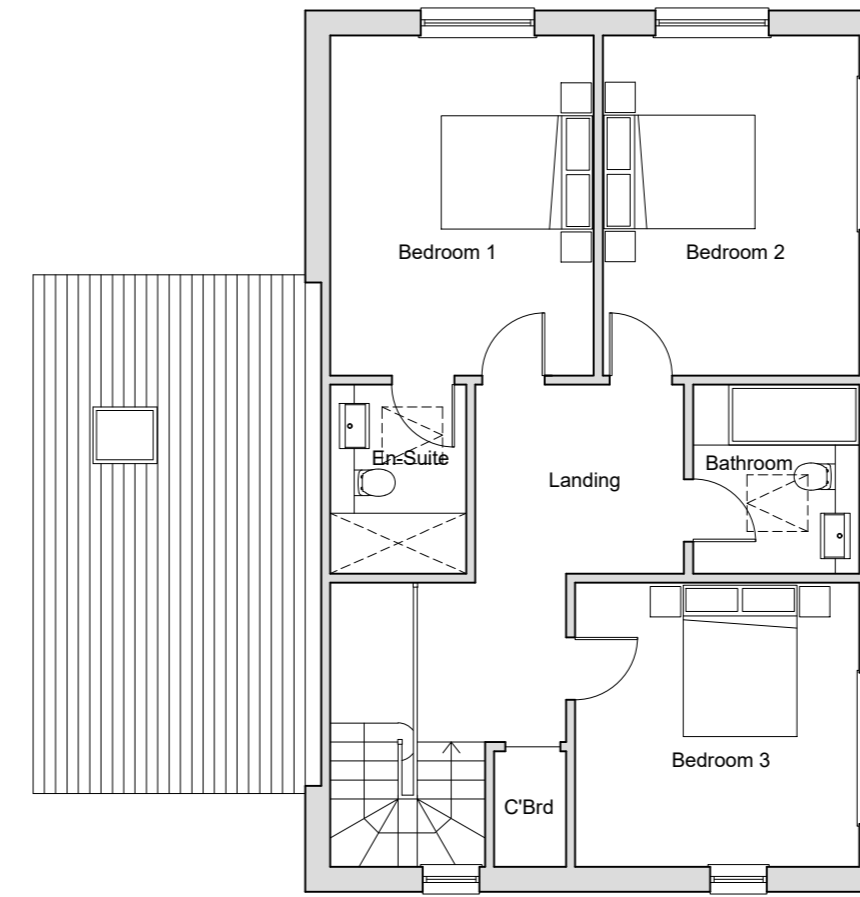


Proposed First Floor Plan - Unit 3

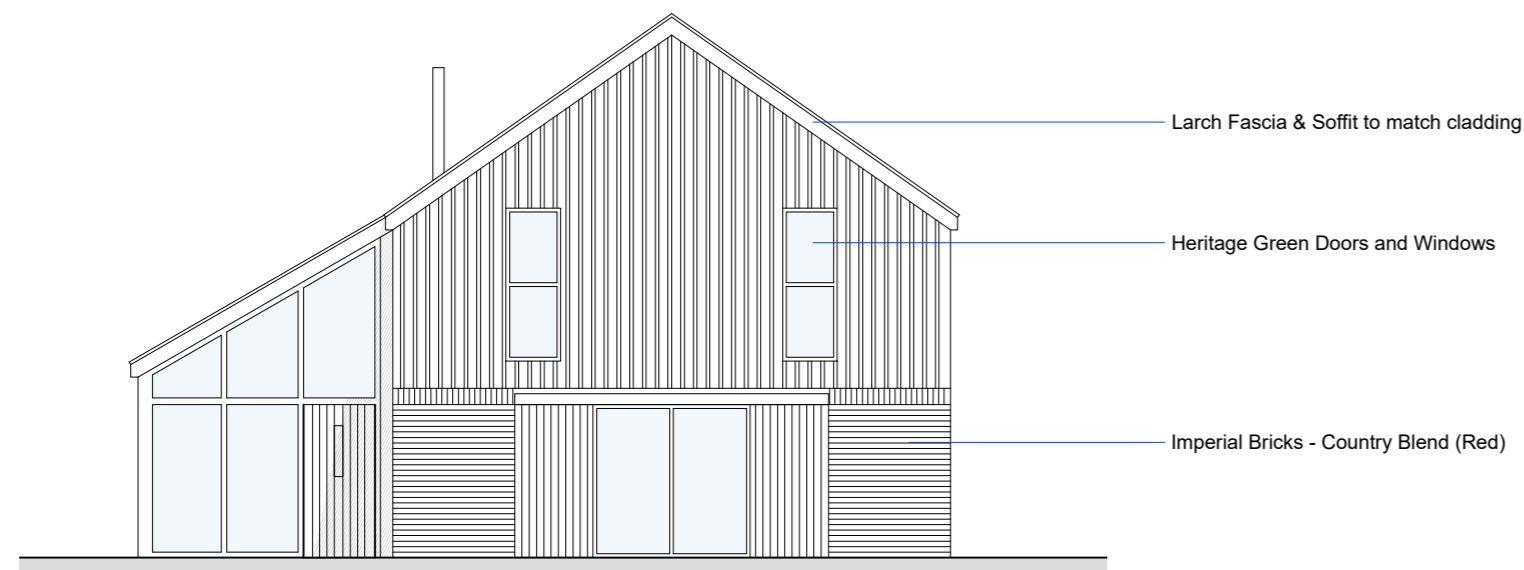


Proposed South Elevation

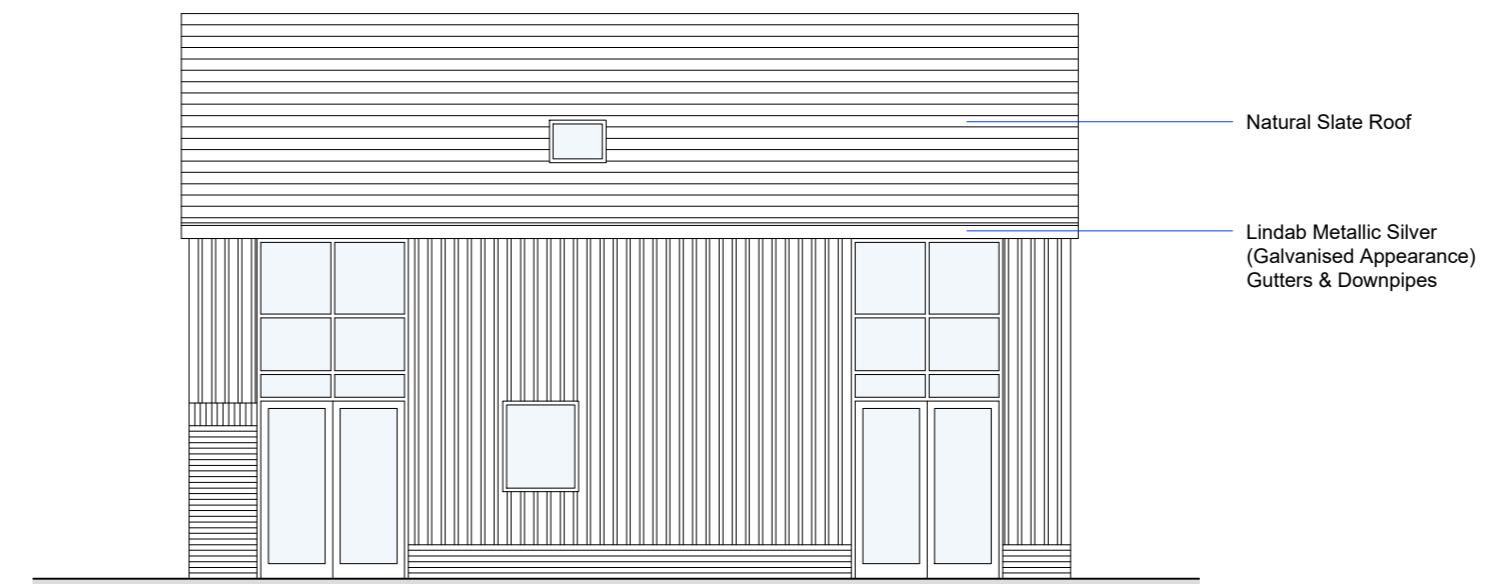

Proposed East Elevation

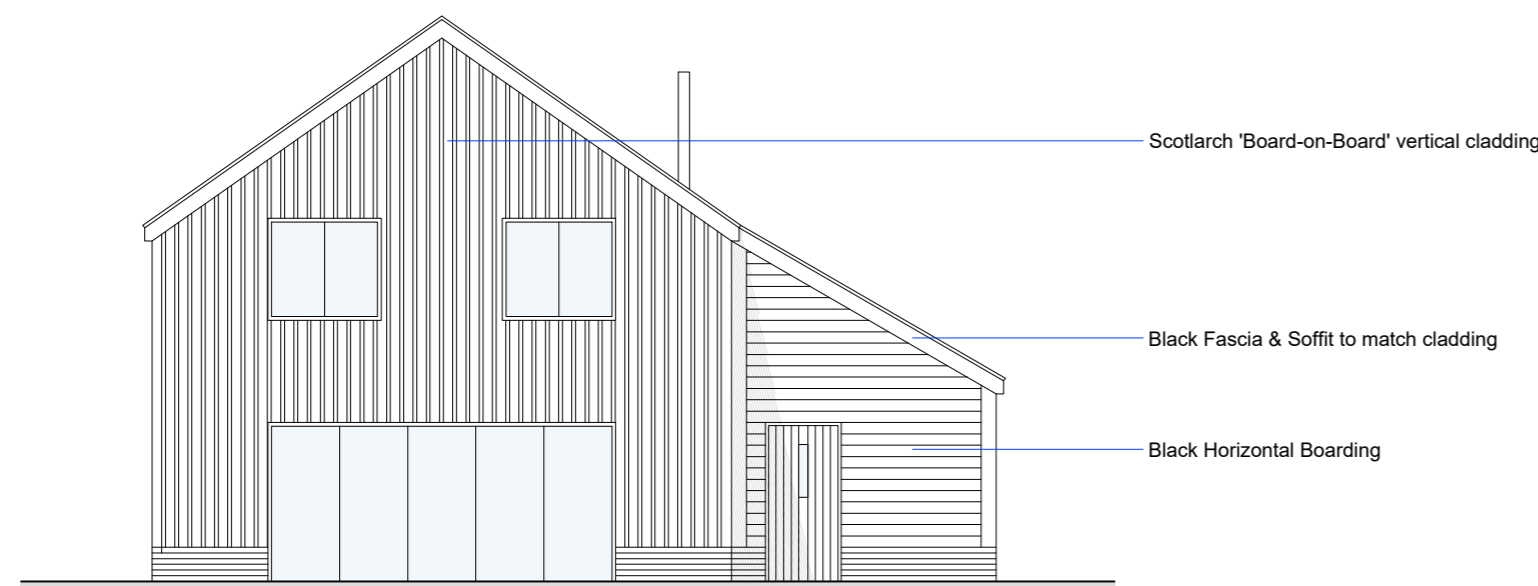

Proposed North Elevation

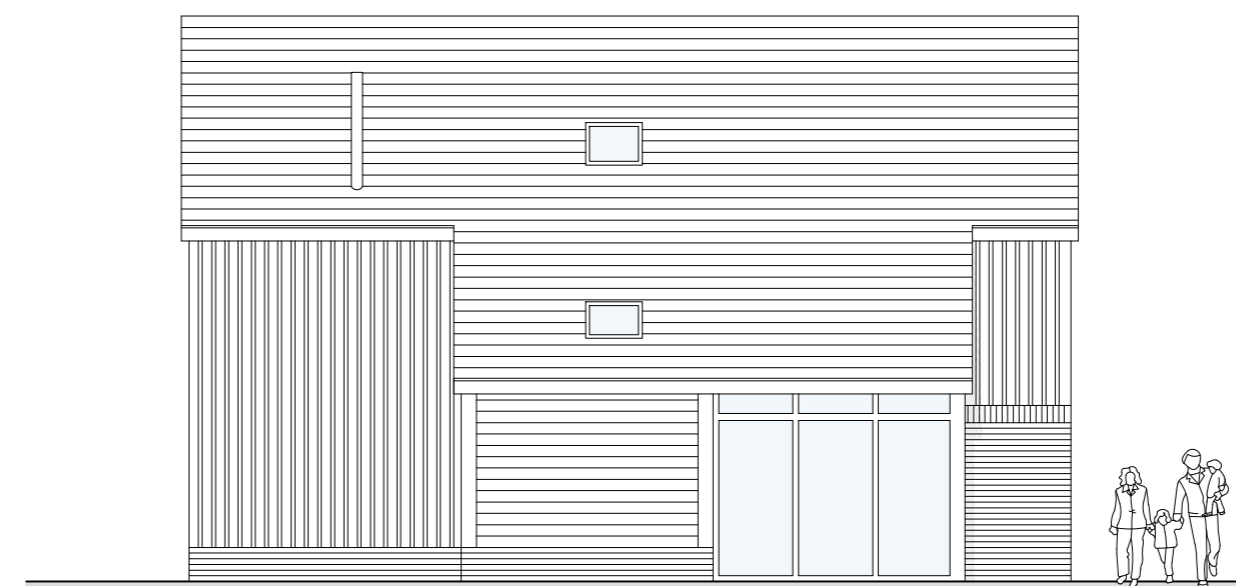

Proposed West Elevation

