





Proposed Ground Floor Plan - Unit 5

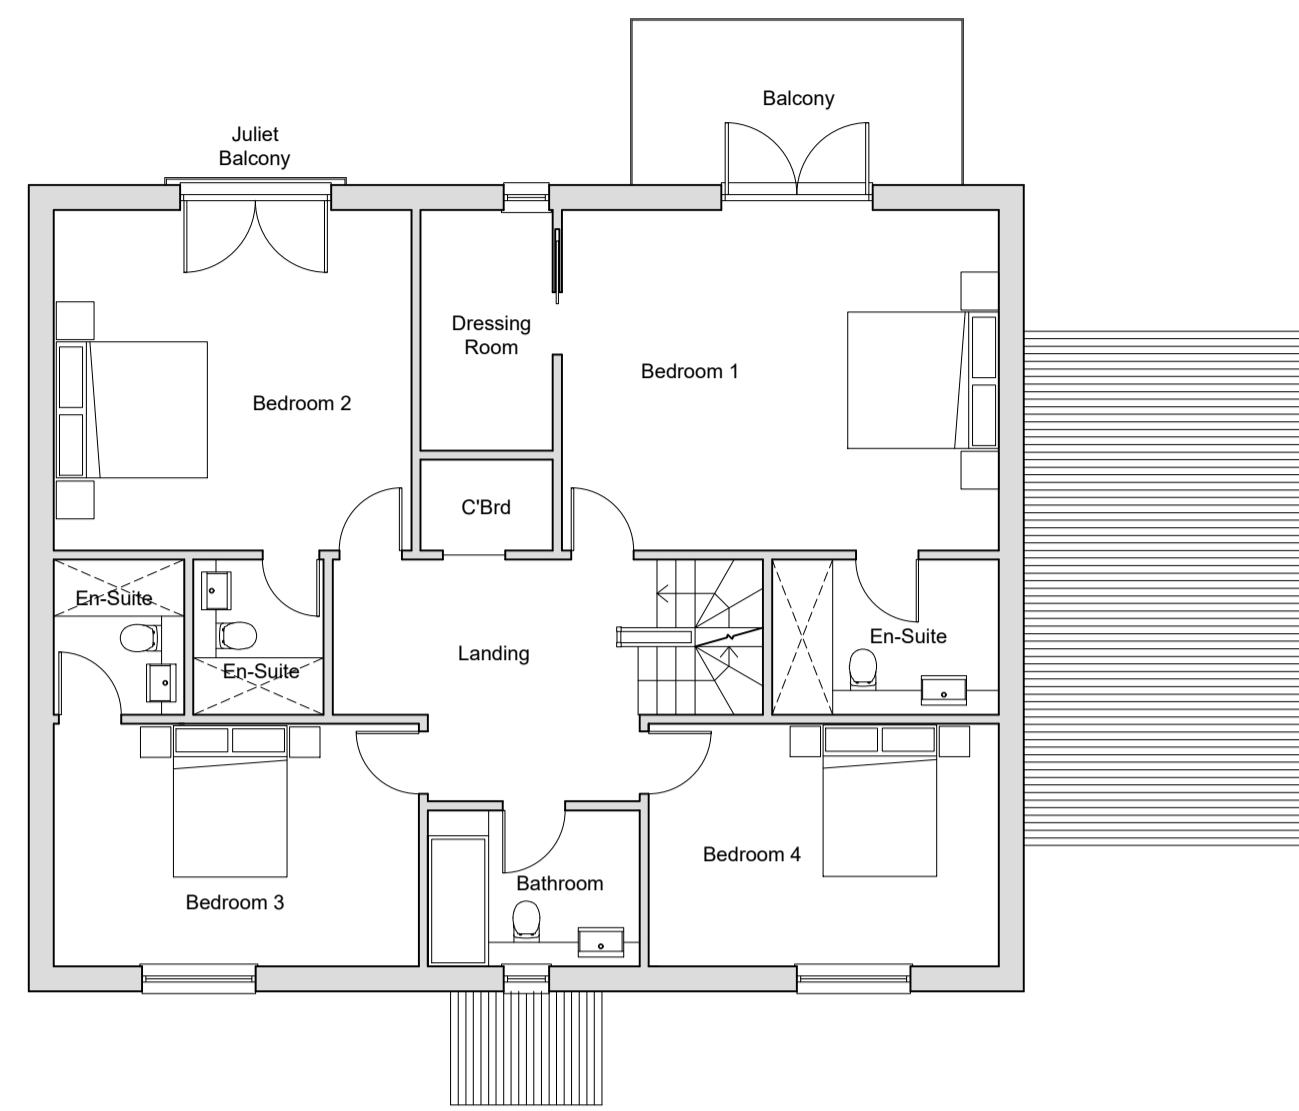


Proposed First Floor Plan - Unit 5

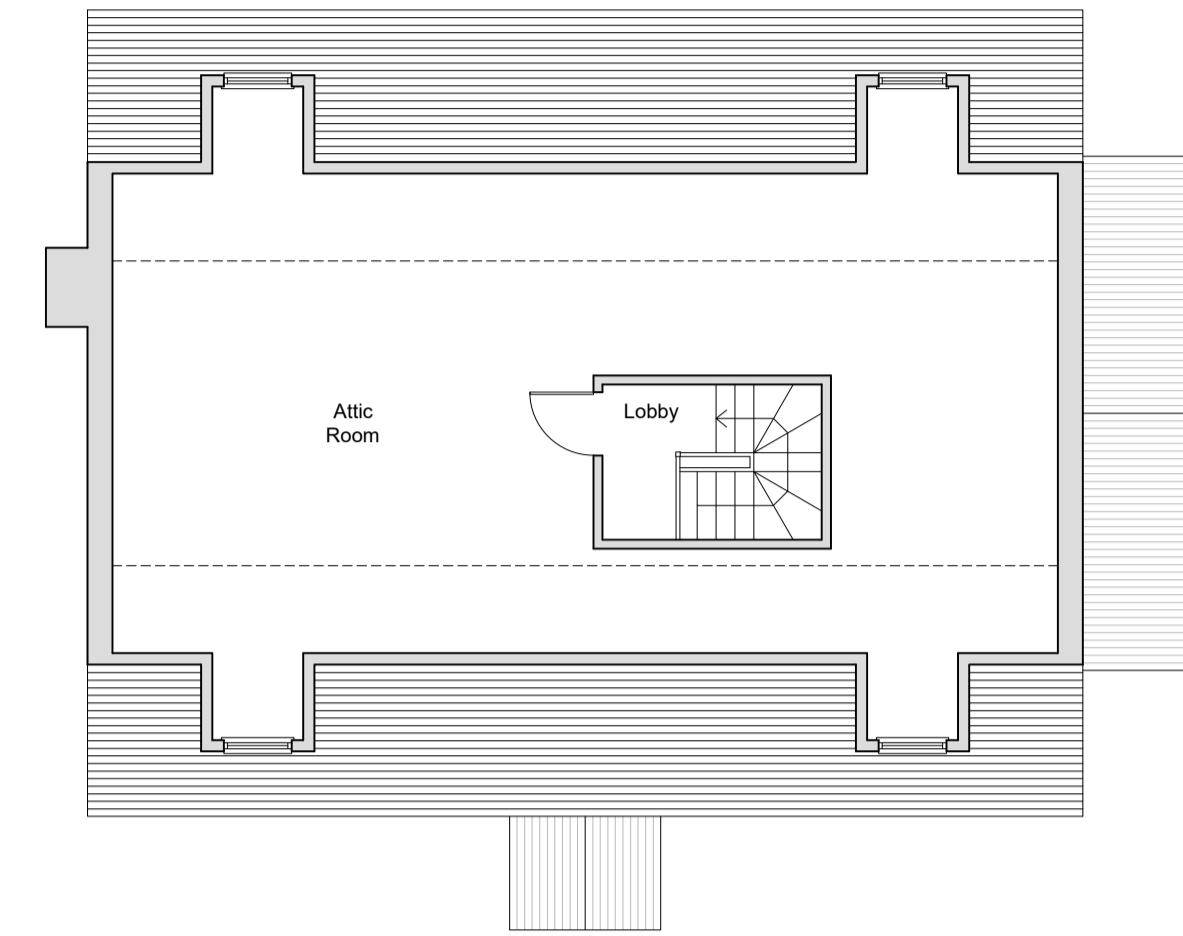


Proposed Second Floor Plan - Unit 5

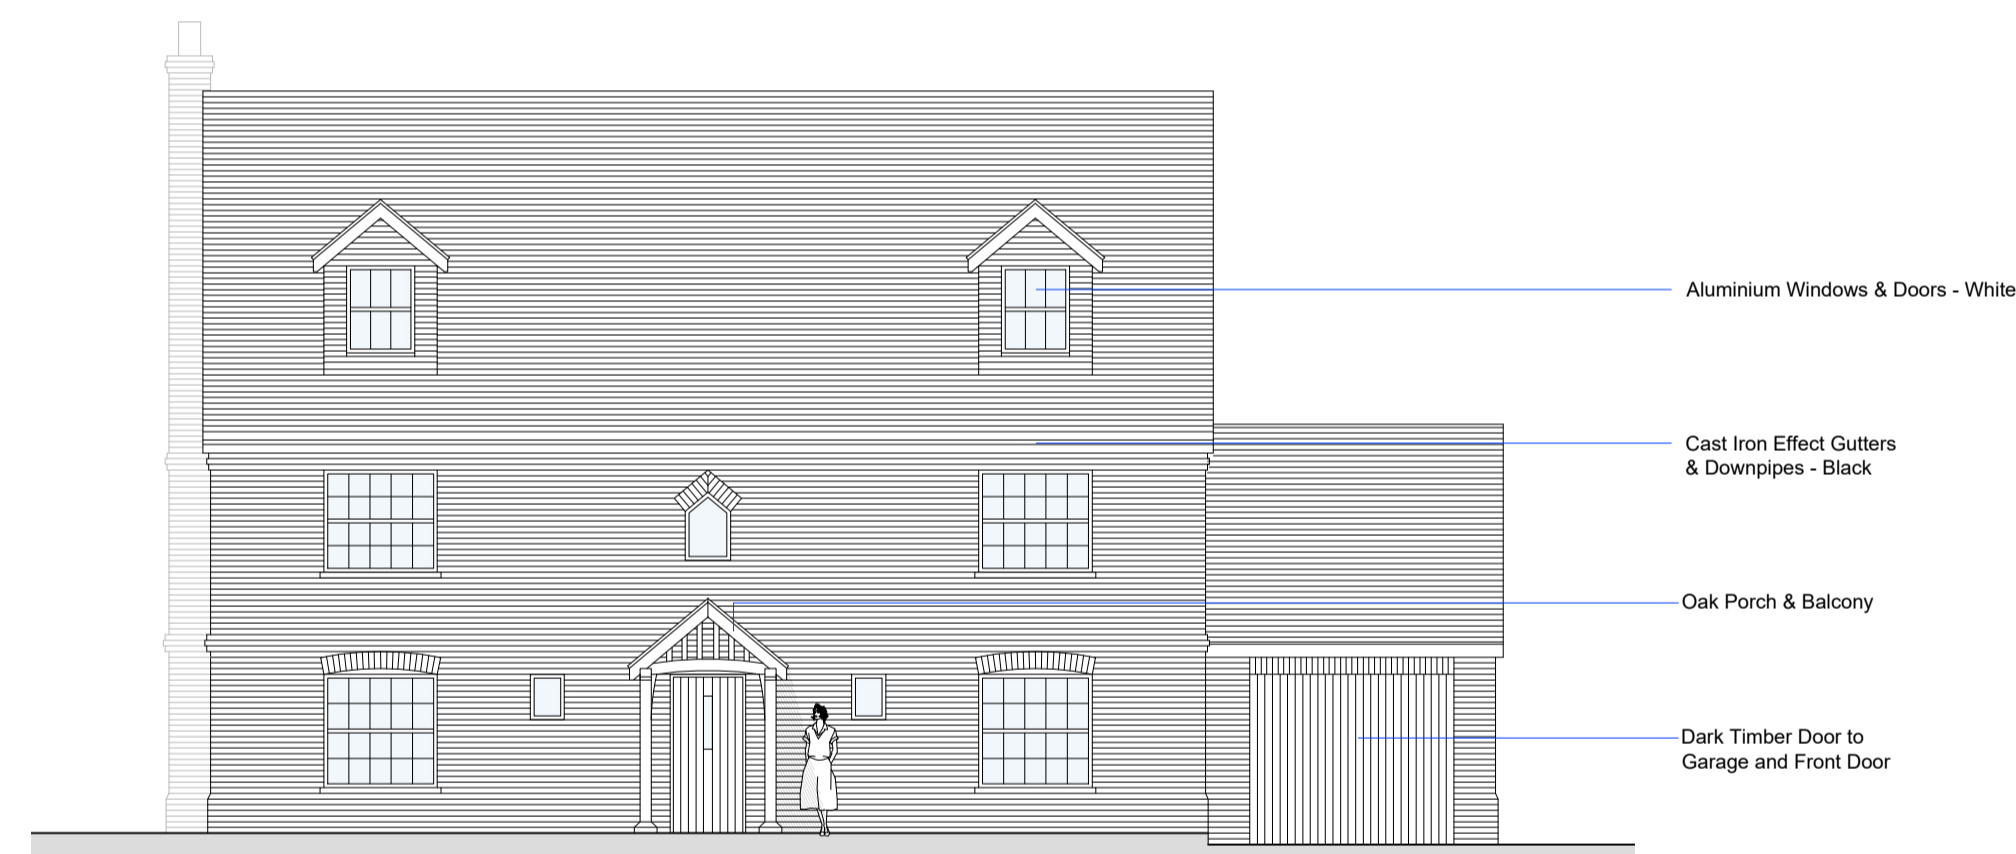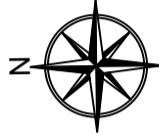

Proposed West Elevation

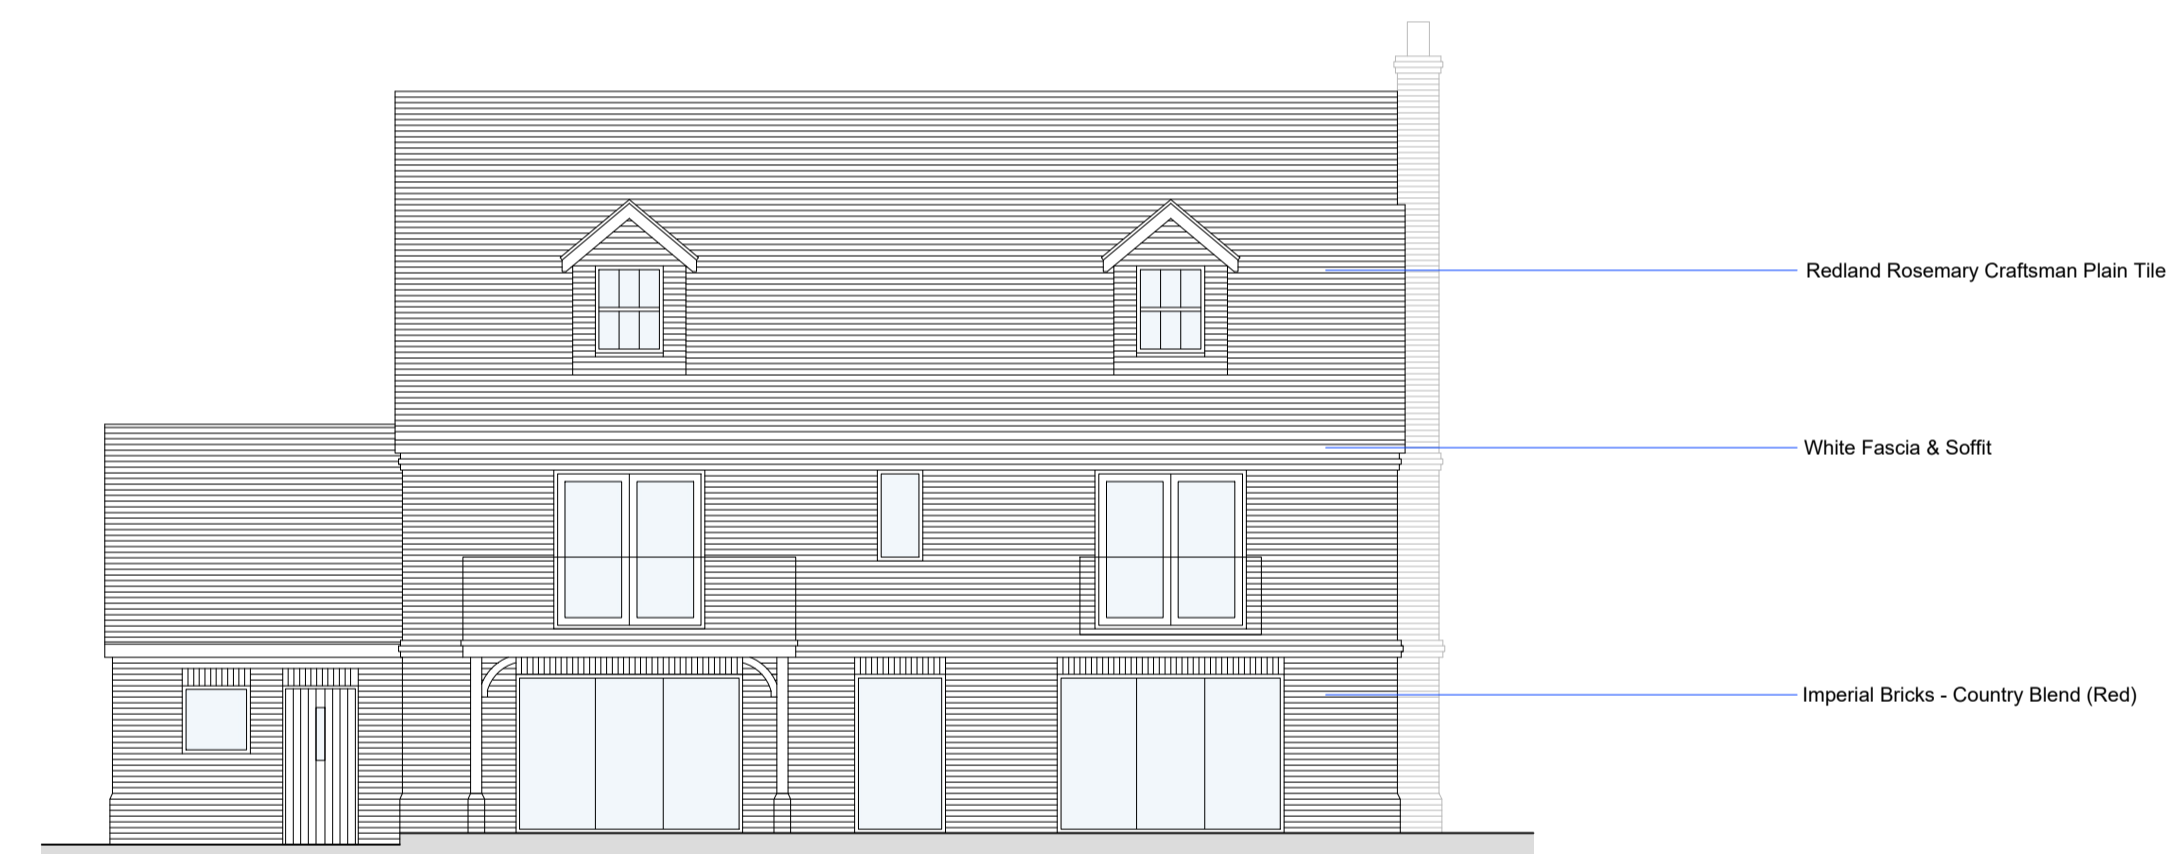

Proposed East Elevation

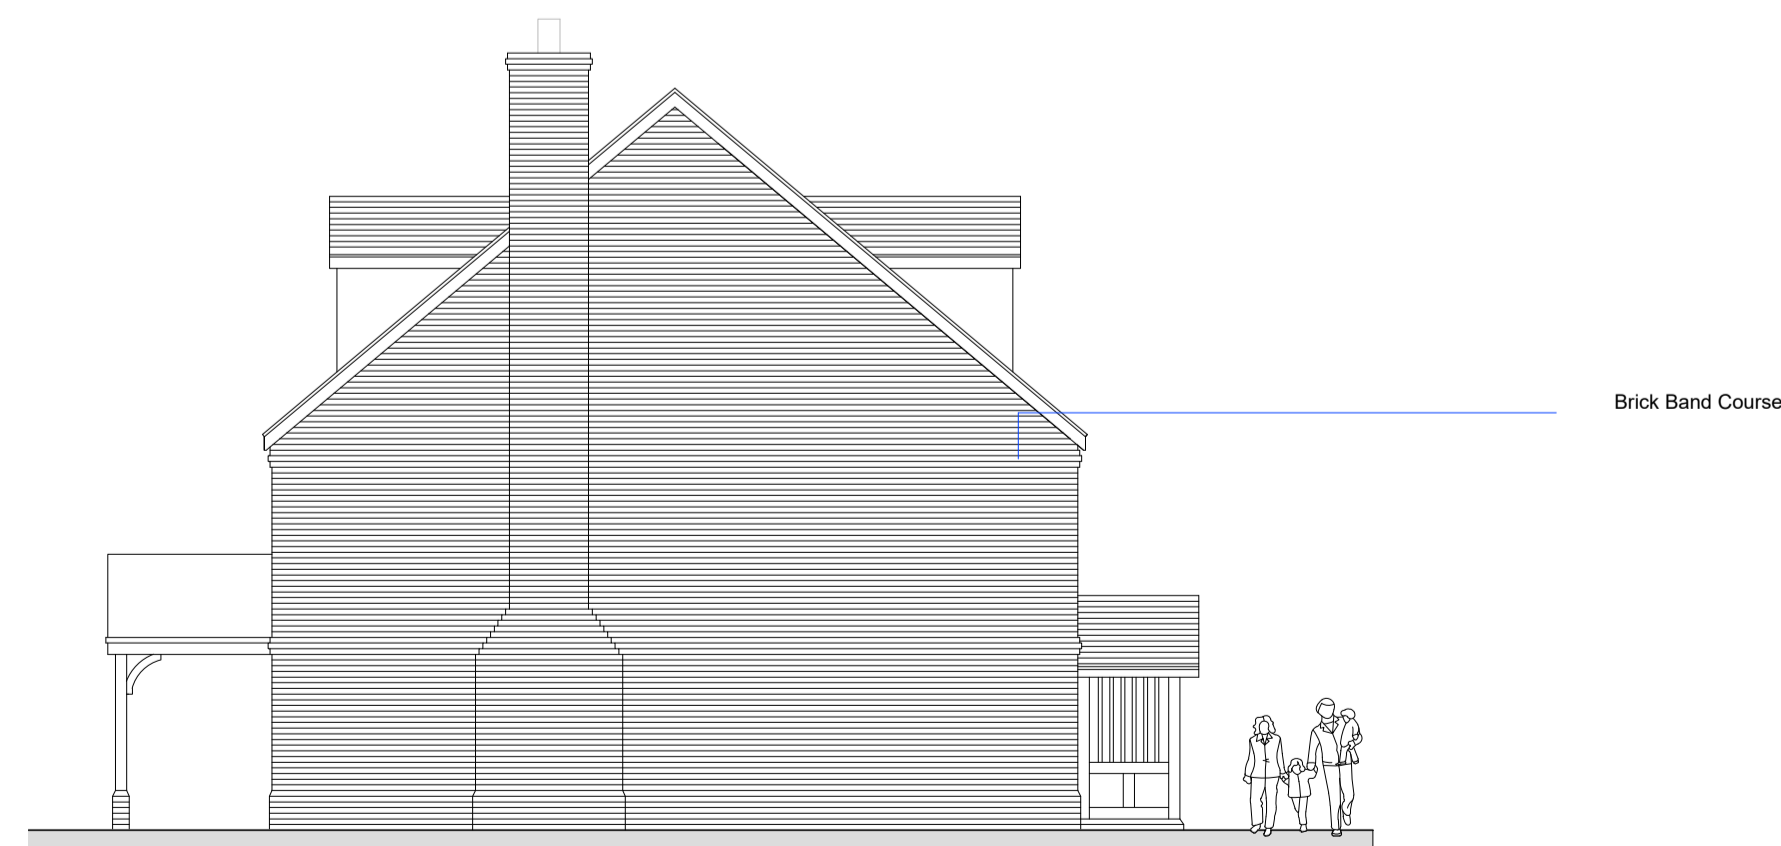

Proposed North Elevation



Proposed South Elevation

