


TYPICAL CROSS SECTION THROUGH POROUS ASPHALT ACCESS ROAD


Scale 1/25

NOTE:
Sub-base thickness subject to confirmation of subgrade CBR values on site.

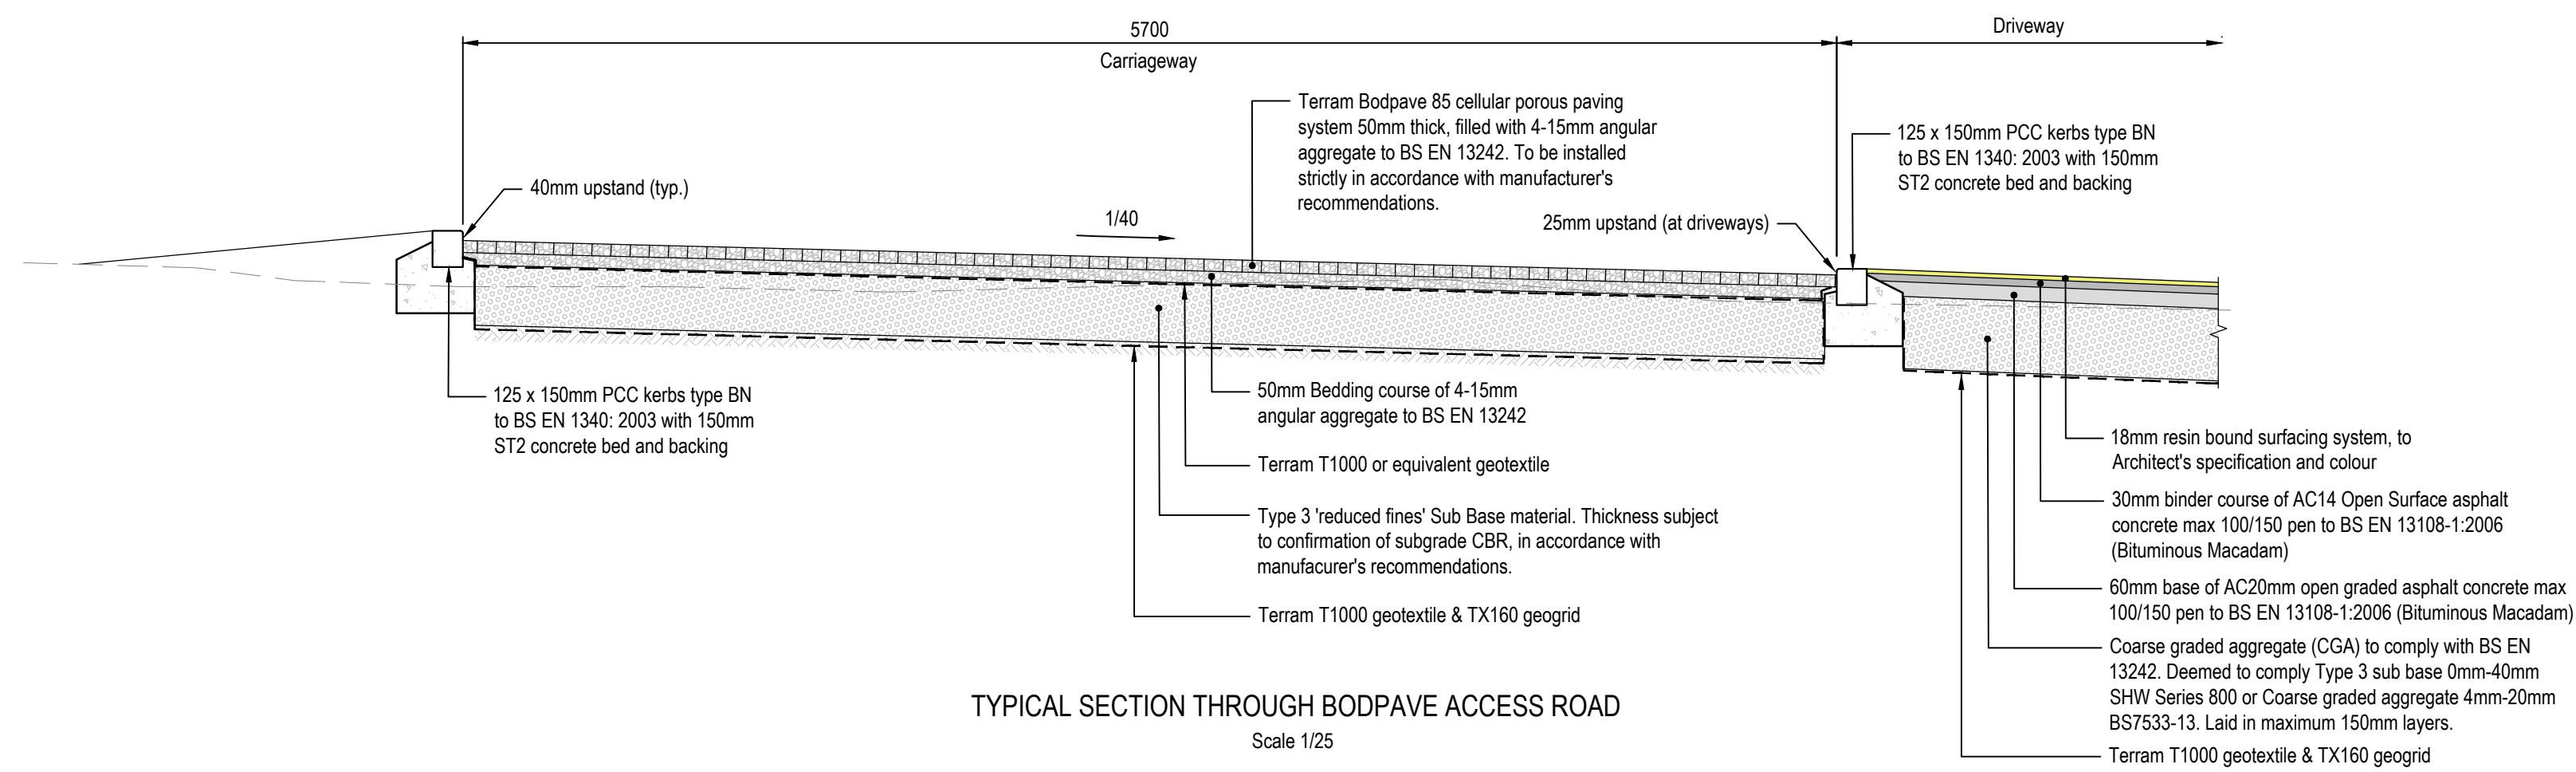

TYPICAL SECTION THROUGH BODPAVE ACCESS ROAD

Scale 1/25

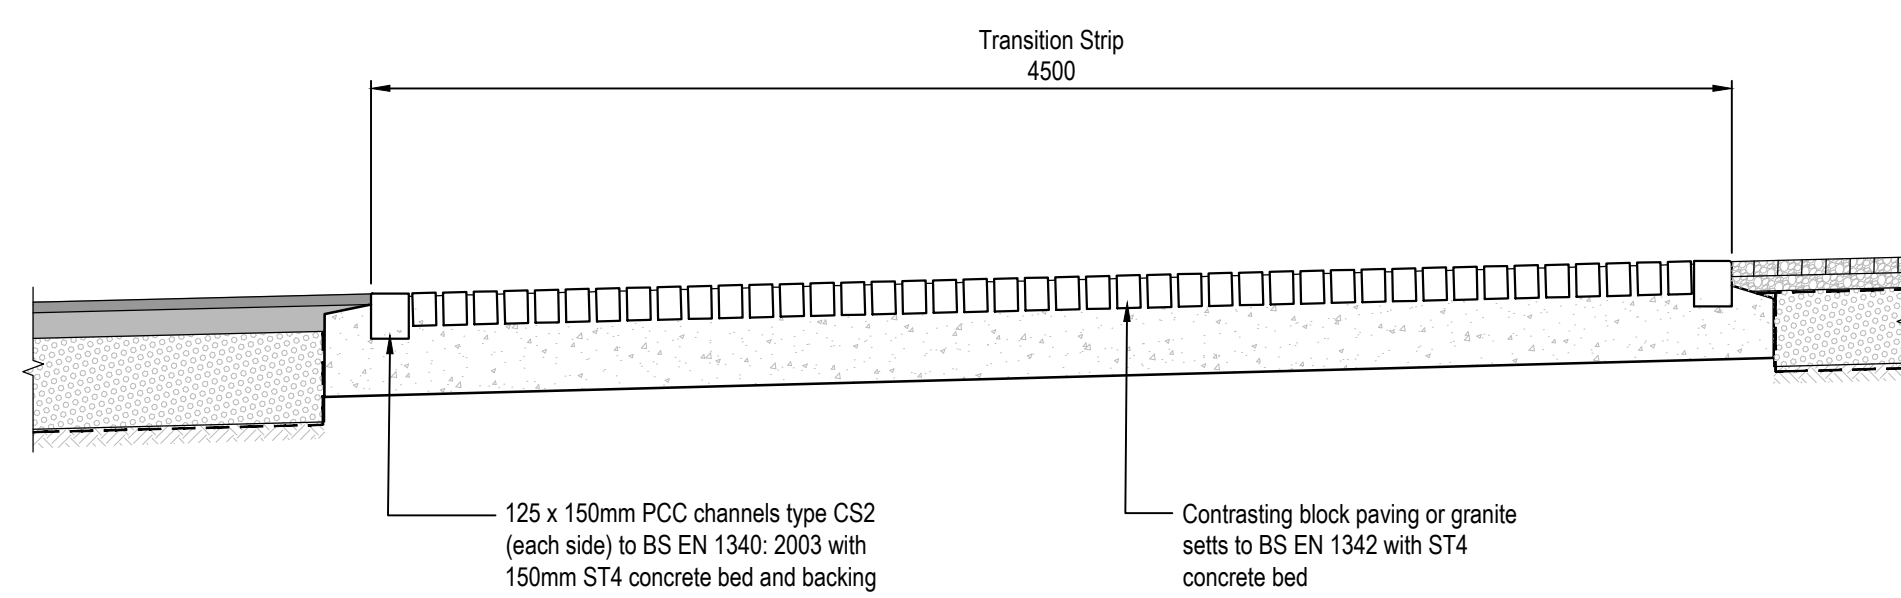

TRANSITION STRIP DETAIL

Scale 1/25

- NOTES
1. This drawing has been produced in colour and should be reproduced in colour for clarity.
 2. Highway works are subject to approval by Highway Authority where applicable.
 3. All drainage to be installed in accordance with current edition of Building Regulations Part H and Sewerage Sector Guidance Appendix C, as applicable.
 4. Connections to public sewers are subject to approval and inspection by Water Authority.
 5. Invert level, size and cover levels to existing manholes and sewers to be checked prior to any construction. Any discrepancies to be reported immediately.
 6. All setting out to be in accordance with the Architect's drawings. Any discrepancies between the Engineers and the Architects drawings shall be notified before proceeding. Dimensions must not be scaled.

P01 First issue 28.09.2023

rev.	amendment	date



Mayer Brown Limited
B15 Whitecross Business Centre
Whitecross Lane, Shanklin, Isle of Wight, PO37 7EJ
Telephone 01983 866234
iowoffice@mayerbrown.co.uk www.mayerbrown.co.uk

client
MR. P. VEREY

project
MERSTONE VALLEY NURSERY
MERSTONE

scale	drawn by	checked by
1/200 @ A1	KD	GT

date	file name
SEP 2023	27215-07 Typical Sections & Details.dwg

title
TYPICAL SECTIONS & DETAILS

drawing number	rev.
27215 /07	P01