


EXISTING REAR (WEST) STREET-SCENE ELEVATION
 Scale 1:200 @ A3

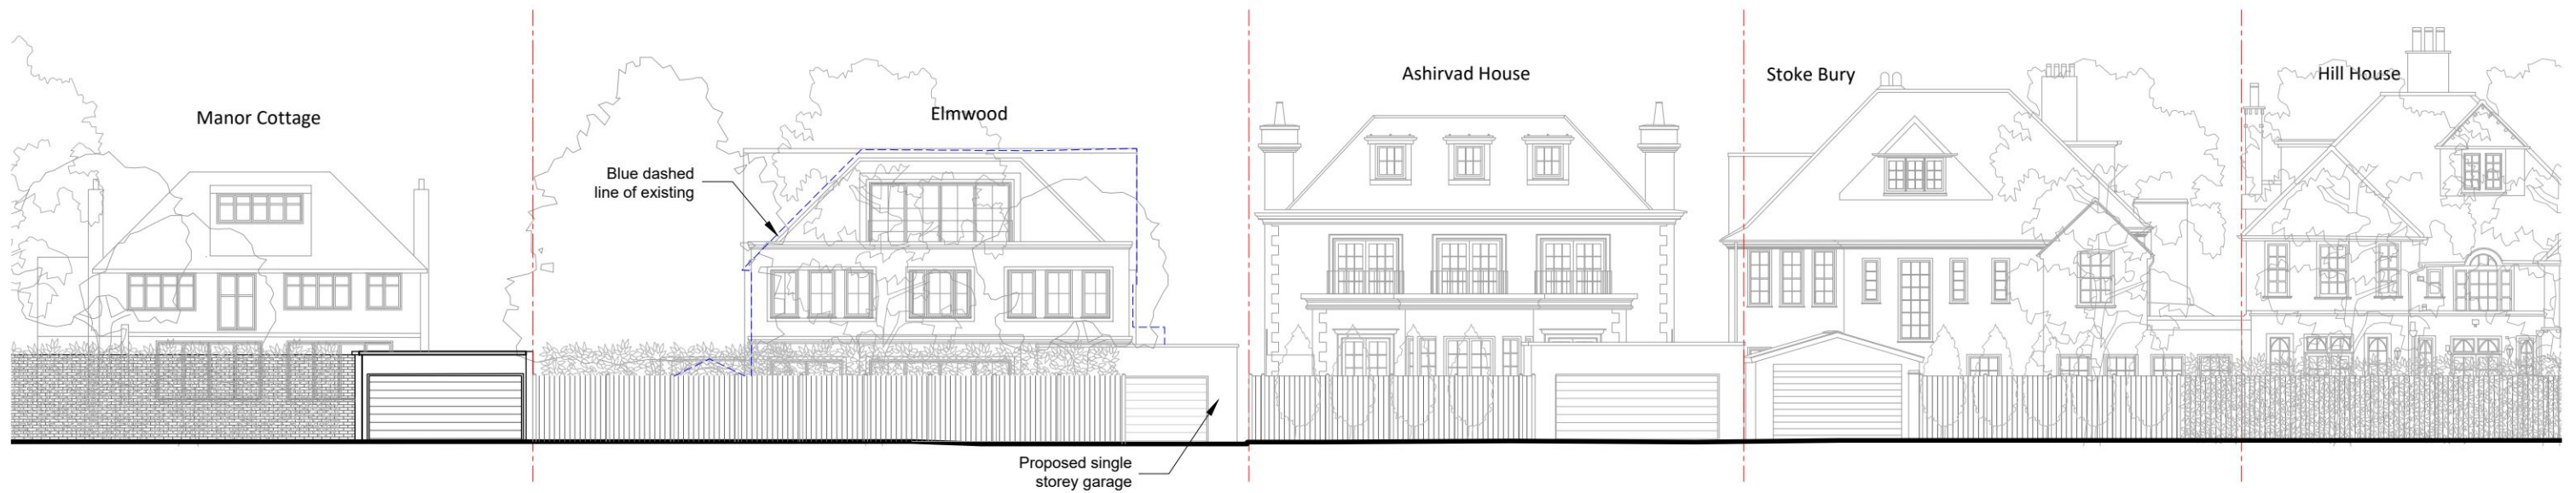

PROPOSED REAR (WEST) STREET-SCENE ELEVATION
 Scale 1:200 @ A3

SILVA|ARCHITECTS

REVISION NOTES:

Rev:	Date:	Notes:

PROJECT TITLE:
 Elmwood
 Kingston Hill, Kingston, Surrey, KT2 7LN

DRAWING TITLE:
 Existing + Proposed Rear Street-Scene Elevations

DRAWING NUMBER:
 23 / 05 - A011

SCALE: 1:200 @A3

DRAWN BY: AS

DATE: Oct '23

REVISION