



EXISTING FRONT (EAST) STREET-SCENE ELEVATION
Scale 1:200 @ A3

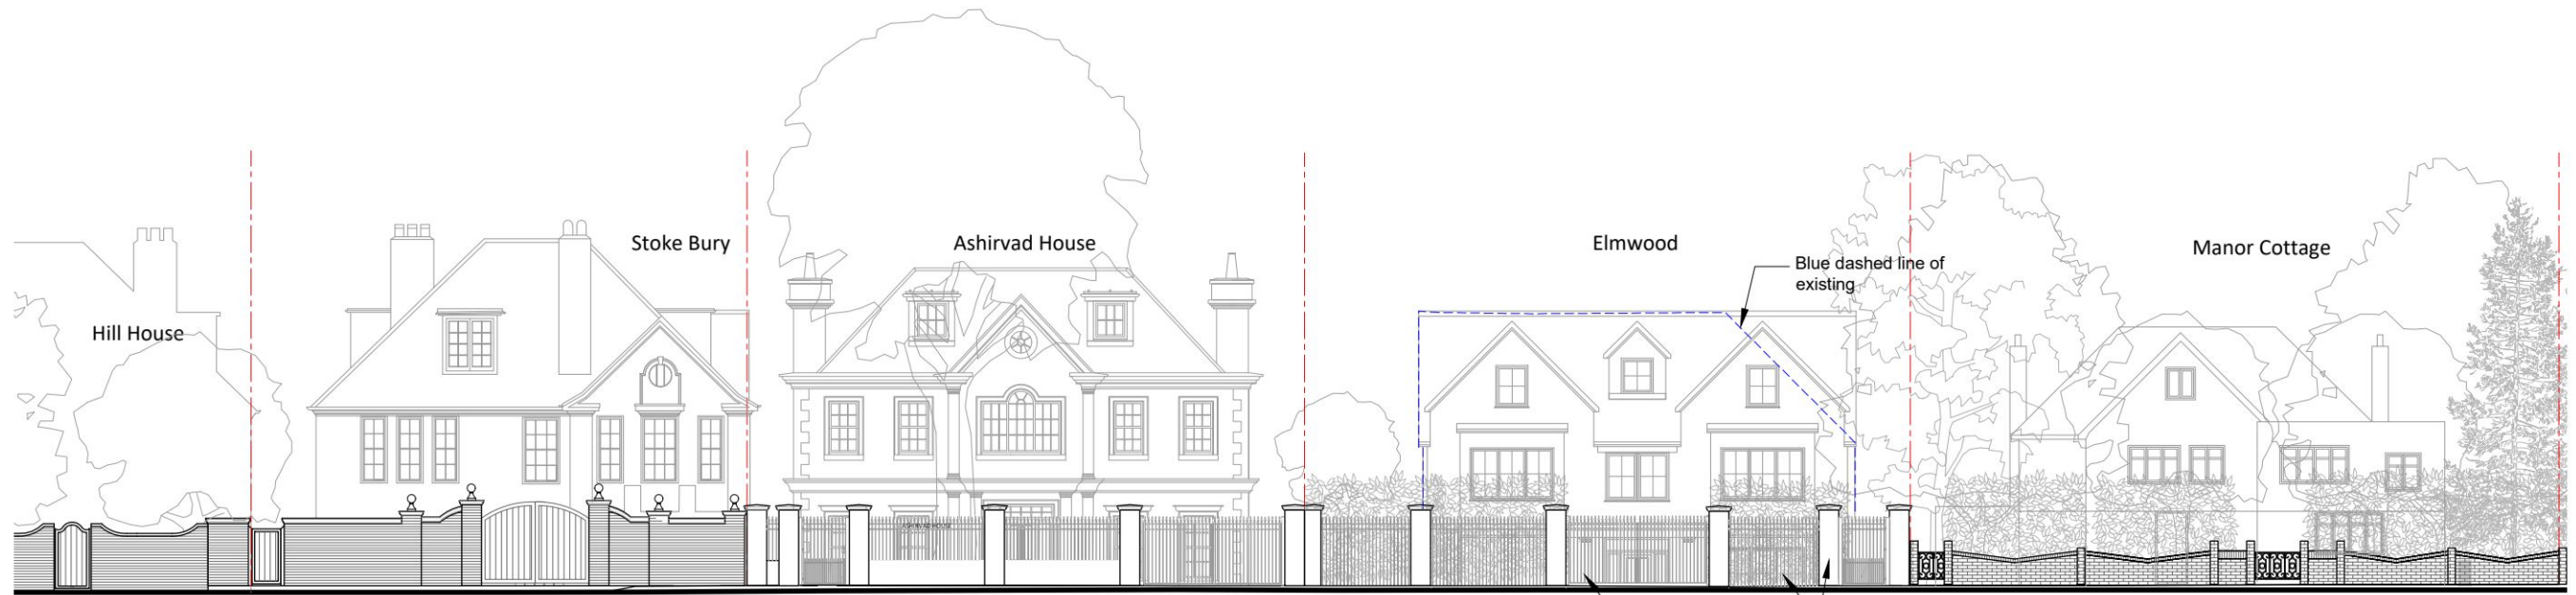


PROPOSED FRONT (EAST) STREET-SCENE ELEVATION
Scale 1:200 @ A3

Sliding vehicle access gate
White rendered pillars and black railings.

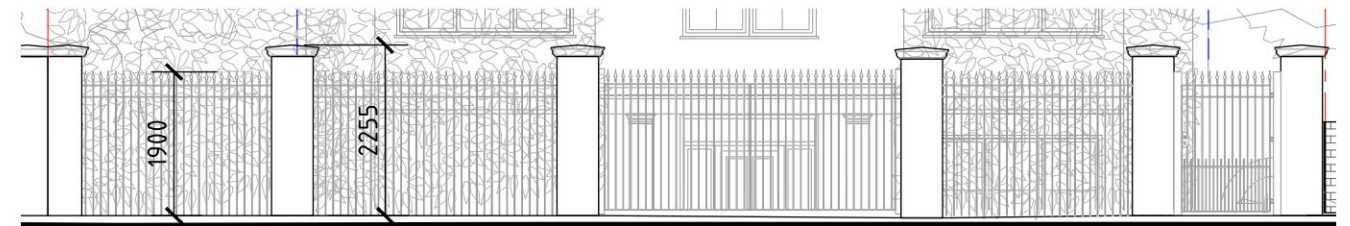

PROPOSED FRONT BOUNDARY DETAIL
Scale 1:100 @ A3

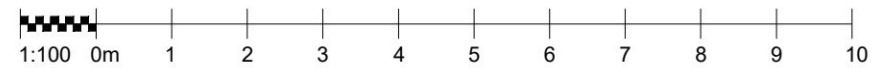

SILVA|ARCHITECTS

REVISION NOTES:

Rev:	Date:	Notes:

DRAWING NUMBER:
23 / 05 - A010

PROJECT TITLE:
Elmwood
Kingston Hill, Kingston, Surrey, KT2 7LN

SCALE: AS SHOWN @A3

DRAWN BY: AS

DRAWING TITLE:
Existing + Proposed Front Street-Scene Elevations

DATE: Oct '23 REVISION