
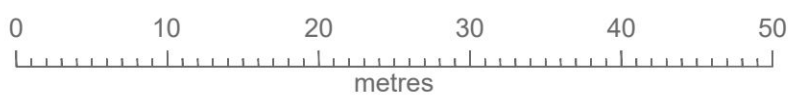


EXISTING LOCATION PLAN
Scale 1:1250 @ A3

KEY	
	EXISTING TO BE DEMOLISHED
	PROPOSED SINGLE STOREY EXTENSION
	PROPOSED TWO STOREY EXTENSION

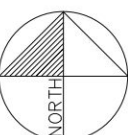

PROPOSED BLOCK PLAN
Scale 1:500 @ A3

SILVA|ARCHITECTS

REVISION NOTES:

Rev:	Date:	Notes:

PROJECT TITLE: Elmwood Kingston Hill, Kingston, Surrey, KT2 7LN	DRAWING NUMBER: 23 / 05 - A001	
	SCALE:	AS SHOWN
	DRAWN BY:	AS
DRAWING TITLE: Location Plan and Proposed Block Plan	DATE: Oct '23	REVISION