



1:100 0m 1 2 3 4 5 6 7 8 9 10

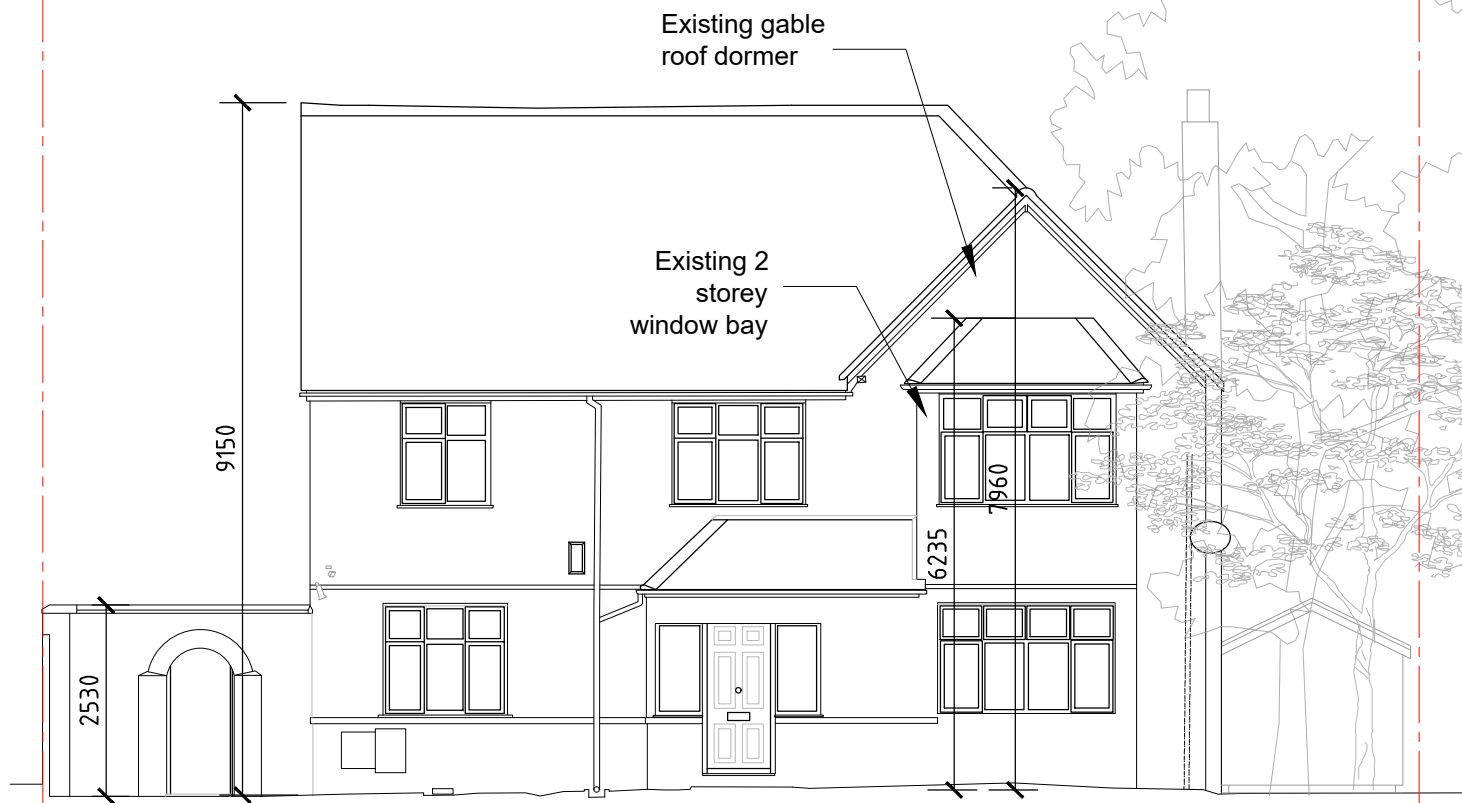


EXISTING FRONT (EAST) ELEVATION
Scale 1:100 @ A3

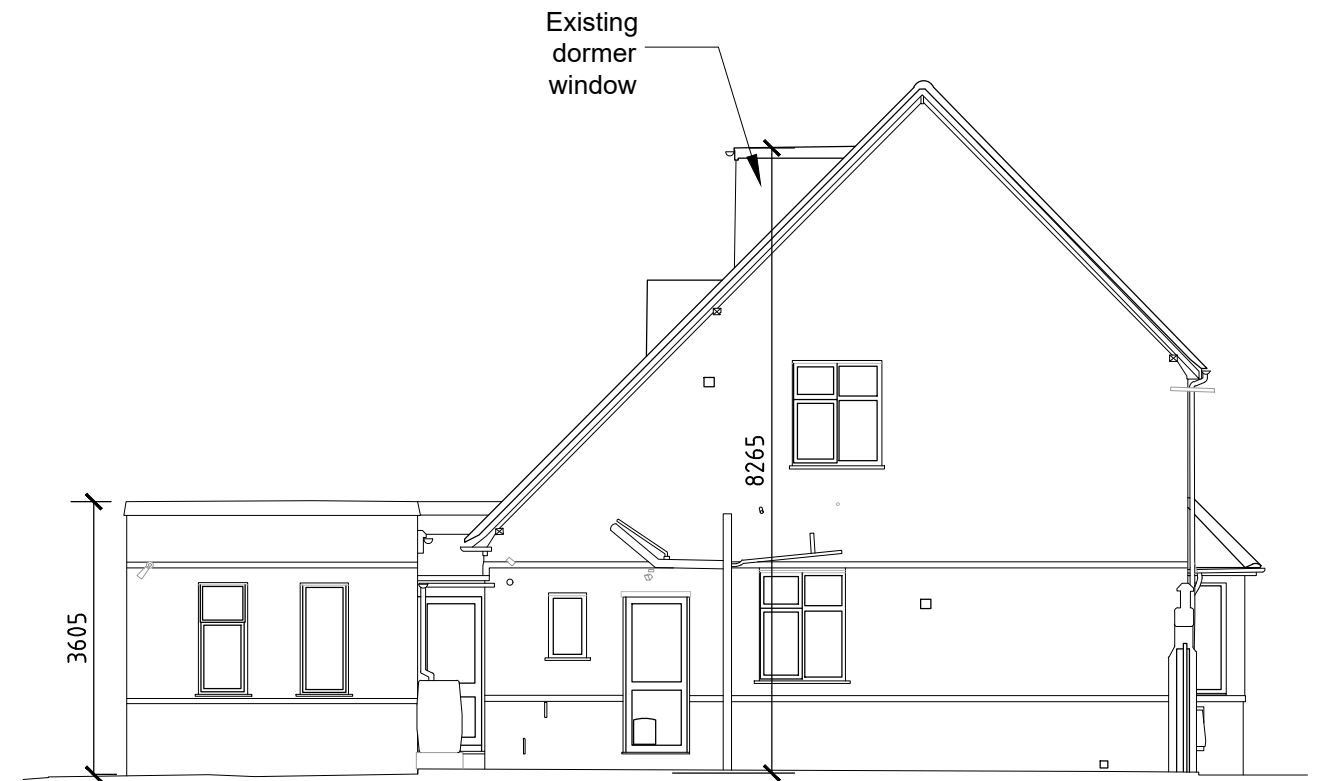

EXISTING SIDE (SOUTH) ELEVATION
Scale 1:100 @ A3



EXISTING REAR (WEST) ELEVATION
Scale 1:100 @ A3

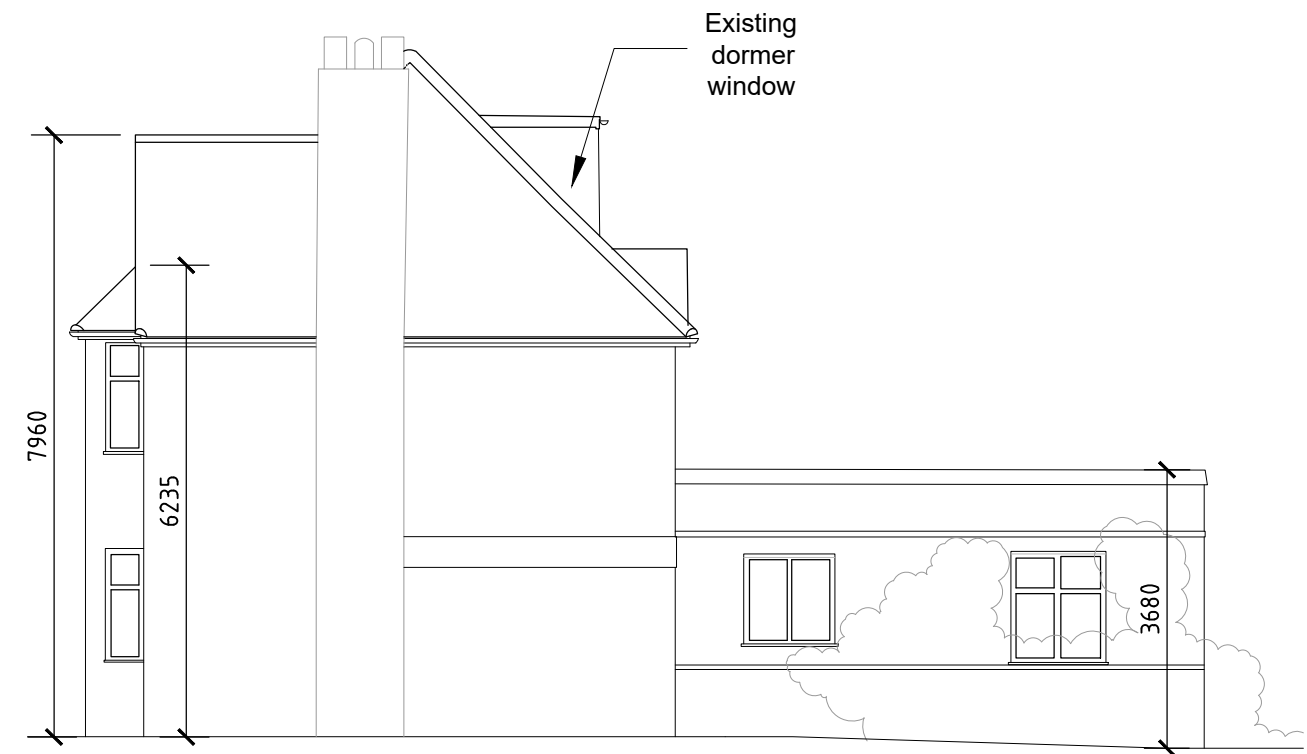

EXISTING SIDE (NORTH) ELEVATION
Scale 1:100 @ A3

SILVA|ARCHITECTS

REVISION NOTES:

Rev:	Date:	Notes:
A	7/11/23	DIMENSIONS AND ADDITIONAL ANNOTATION ADDED.

CLIENT
B Lawrence

PROJECT TITLE:
Elmwood
Kingston Hill, Kingston, Surrey, KT2 7LN

DRAWING TITLE:
Existing Elevations

DRAWING NUMBER:
23 / 05 - A006

SCALE: 1:100 @A3

DRAWN BY: AS

DATE: Oct '23 REVISION A