




SASH WINDOWS W1 & W2

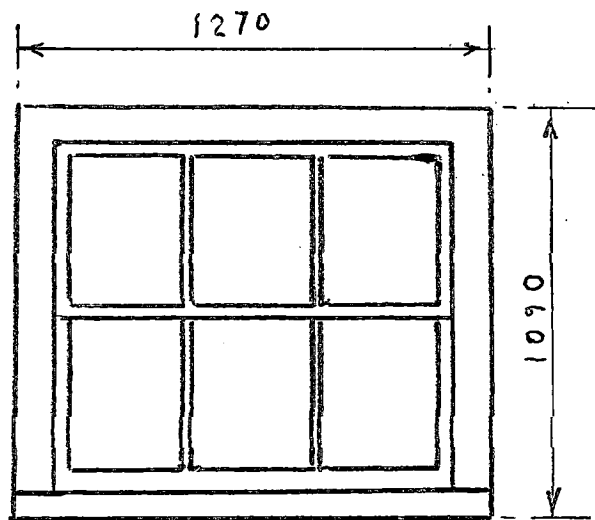


SASH WINDOWS W7 & W8

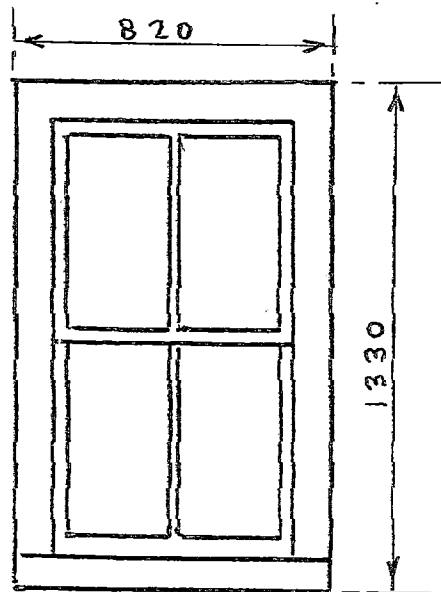


SASH WINDOW W3

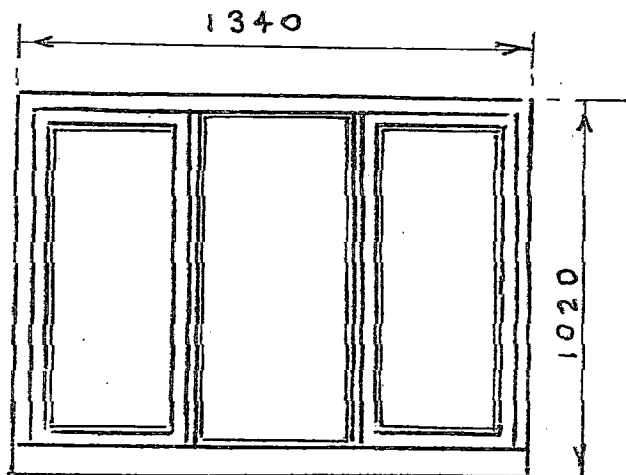


CASEMENT WINDOW W5

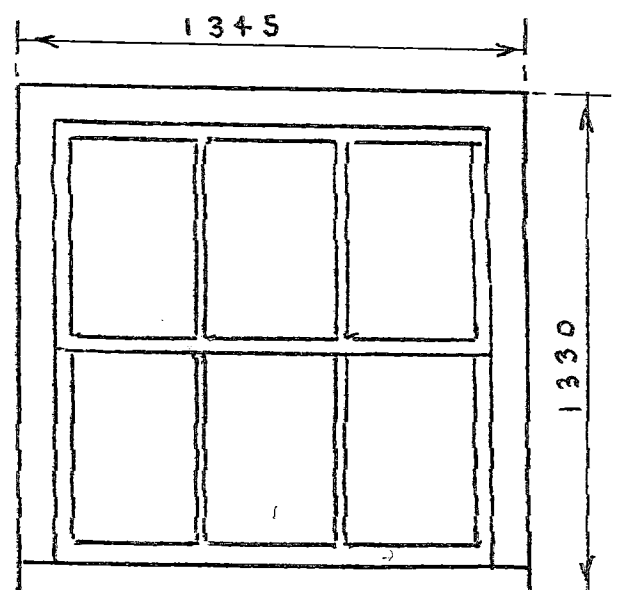

SASH WINDOW W4

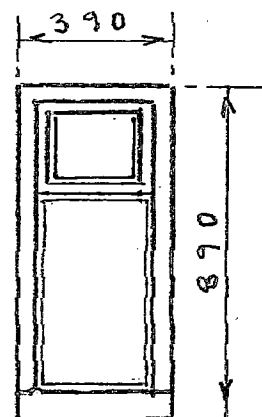

CASEMENT WINDOW W6

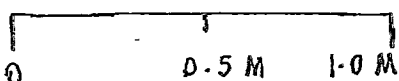

NO 7 THE SQUARE LENHAM

WINDOW DETAILS DWG NO. 3

SCALE 1:20 FEB 2019 BY P.D.K